



Swimming Pool Facility at Quarryside Farms , 46 Main Street, Skidby, East Riding of Yorkshire, HU16 5TG. Enlarged OS Extract to 1:500 scale. Planning Application by Sportsability Training Ltd. Scale:1:500@A3 landscape

Revised Red Edge Plan (showing path to connect with the access door to the changing area and to the emergency exit.)



Michael Glover LLP, Chartered Surveyors.
Tel: 01482-863747.
Reproduced from the Ordnance Survey Map. Crown Copyright.
Licence Number :ES 100003879

SCALE BAR-Metres

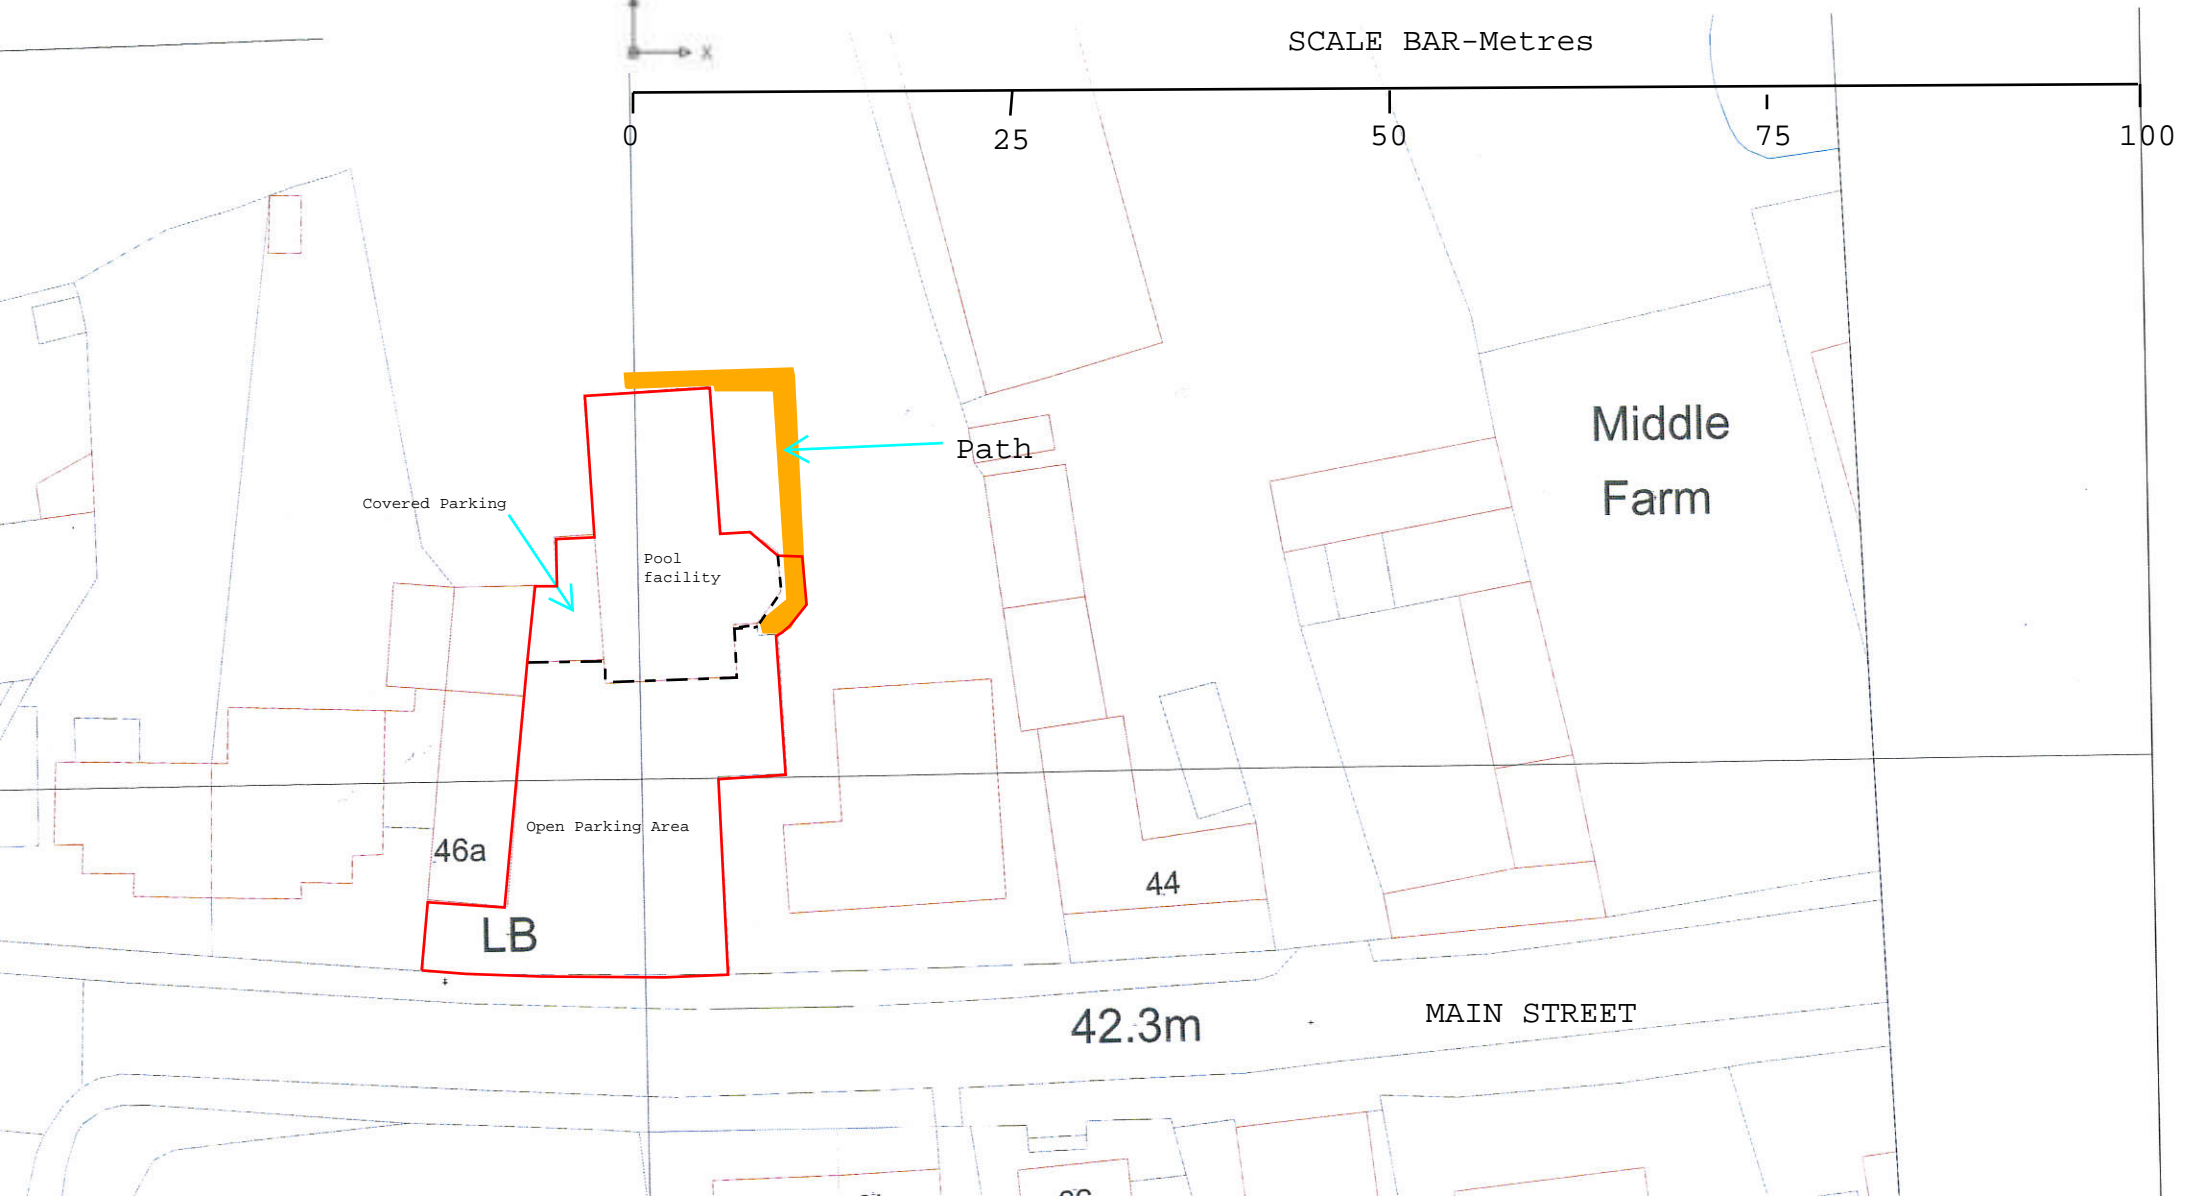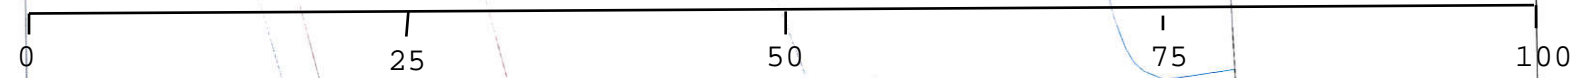

433'