





01 EXISTING SIDE ELEVATION
1:100

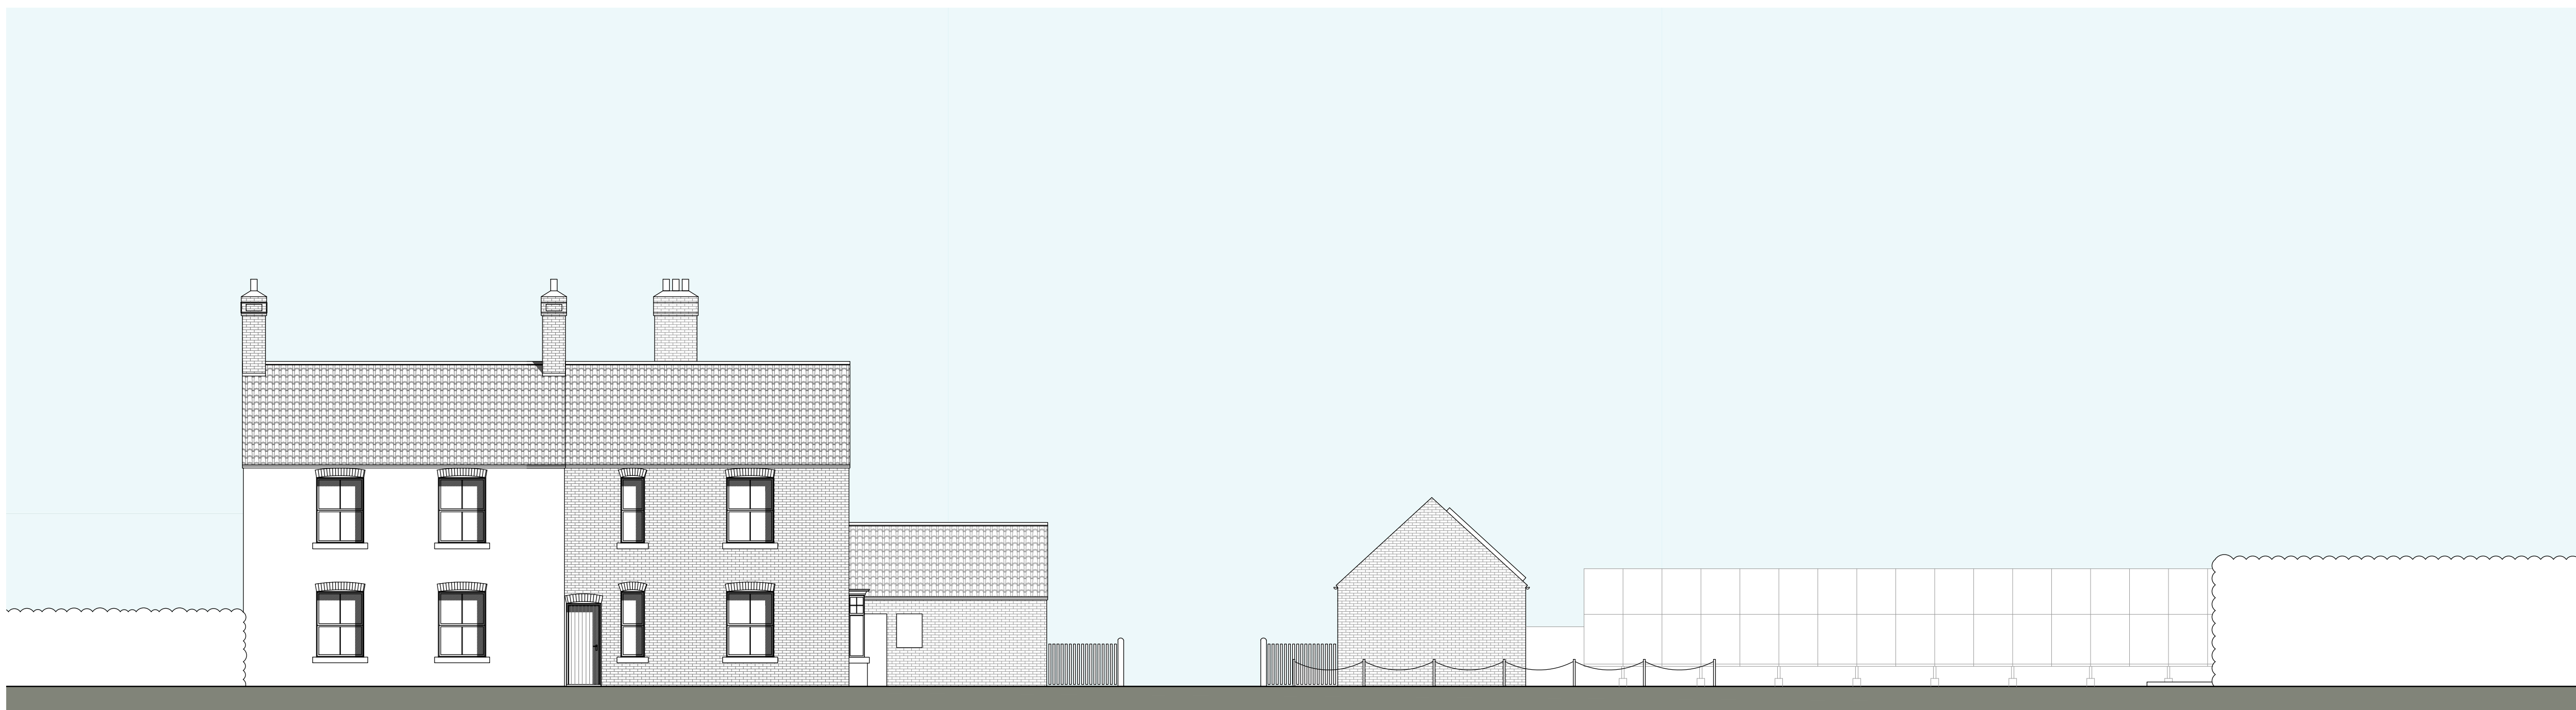

02 EXISTING FRONT ELEVATION
1:100

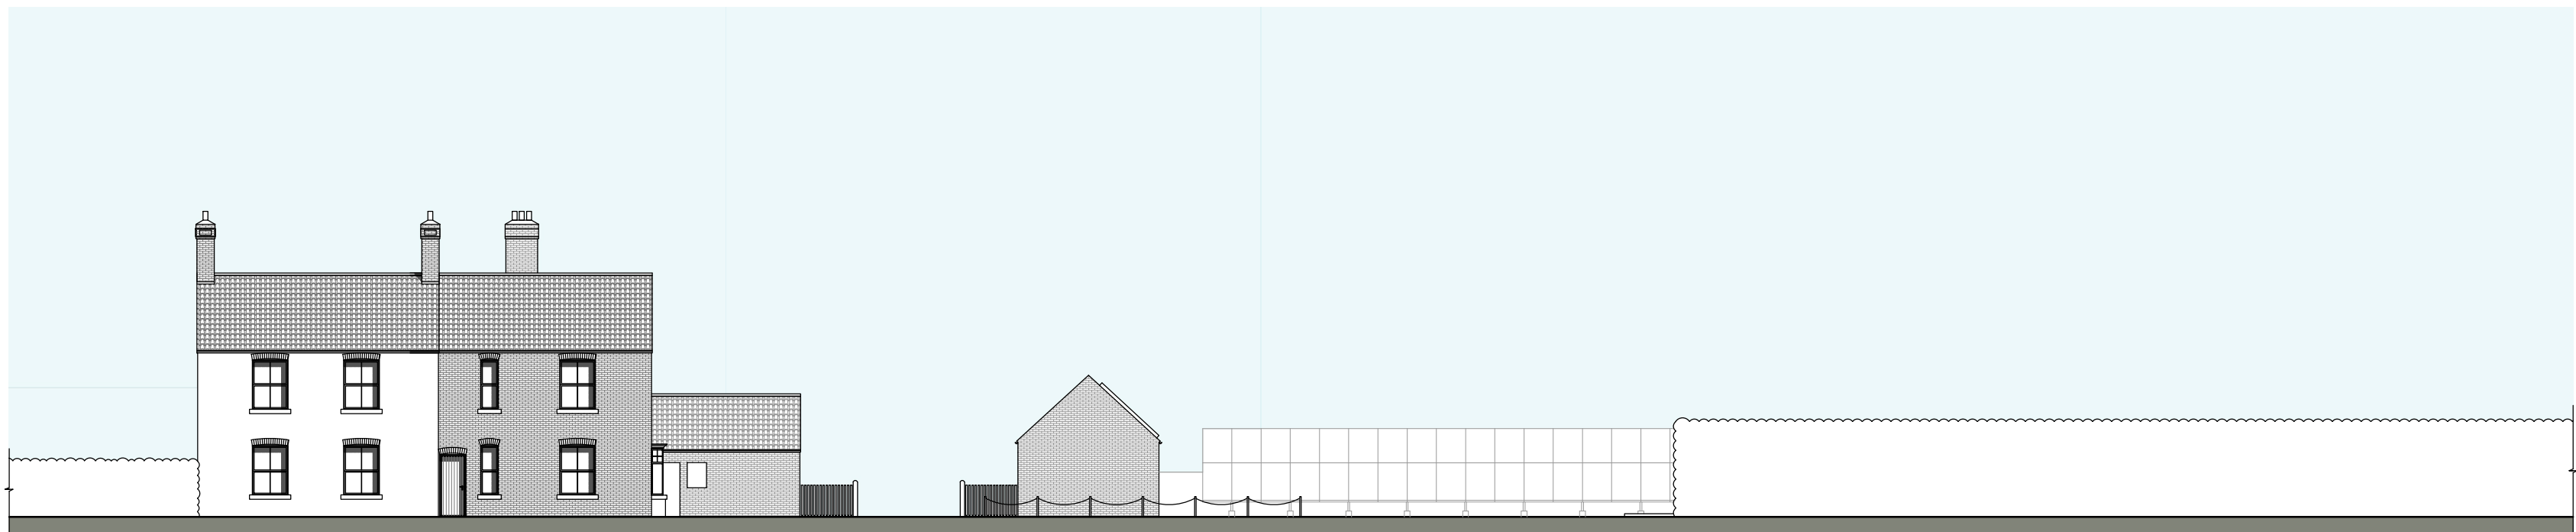

03 EXISTING STREET ELEVATION
1:200