


Ordnance Survey, (c) Crown Copyright 2023. All rights reserved. Licence number 100022432

01 LOCATION PLAN
1:1250

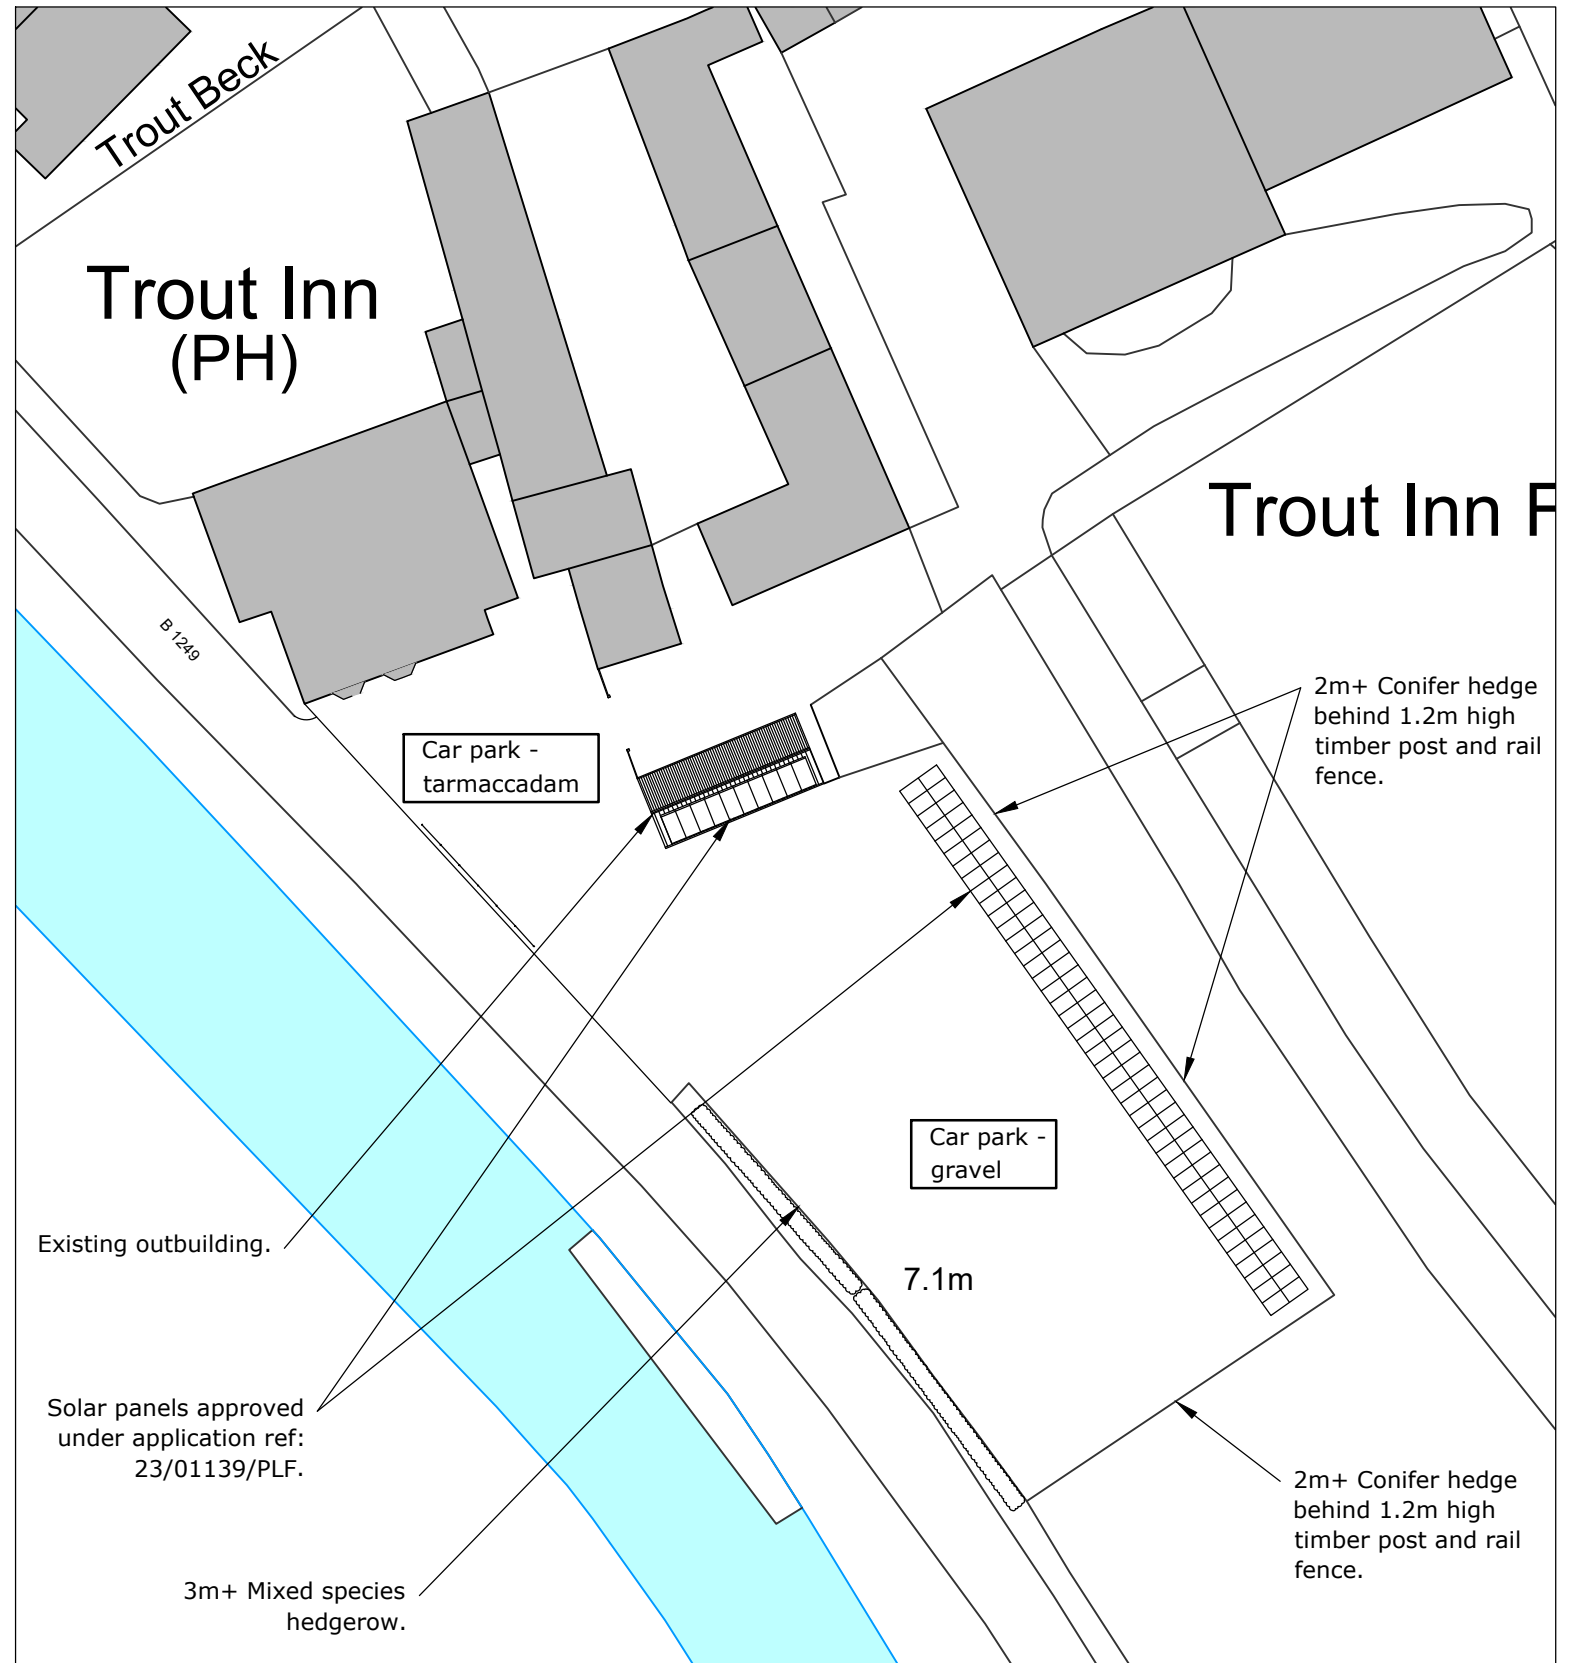

02 EXISTING SITE PLAN
1:500