
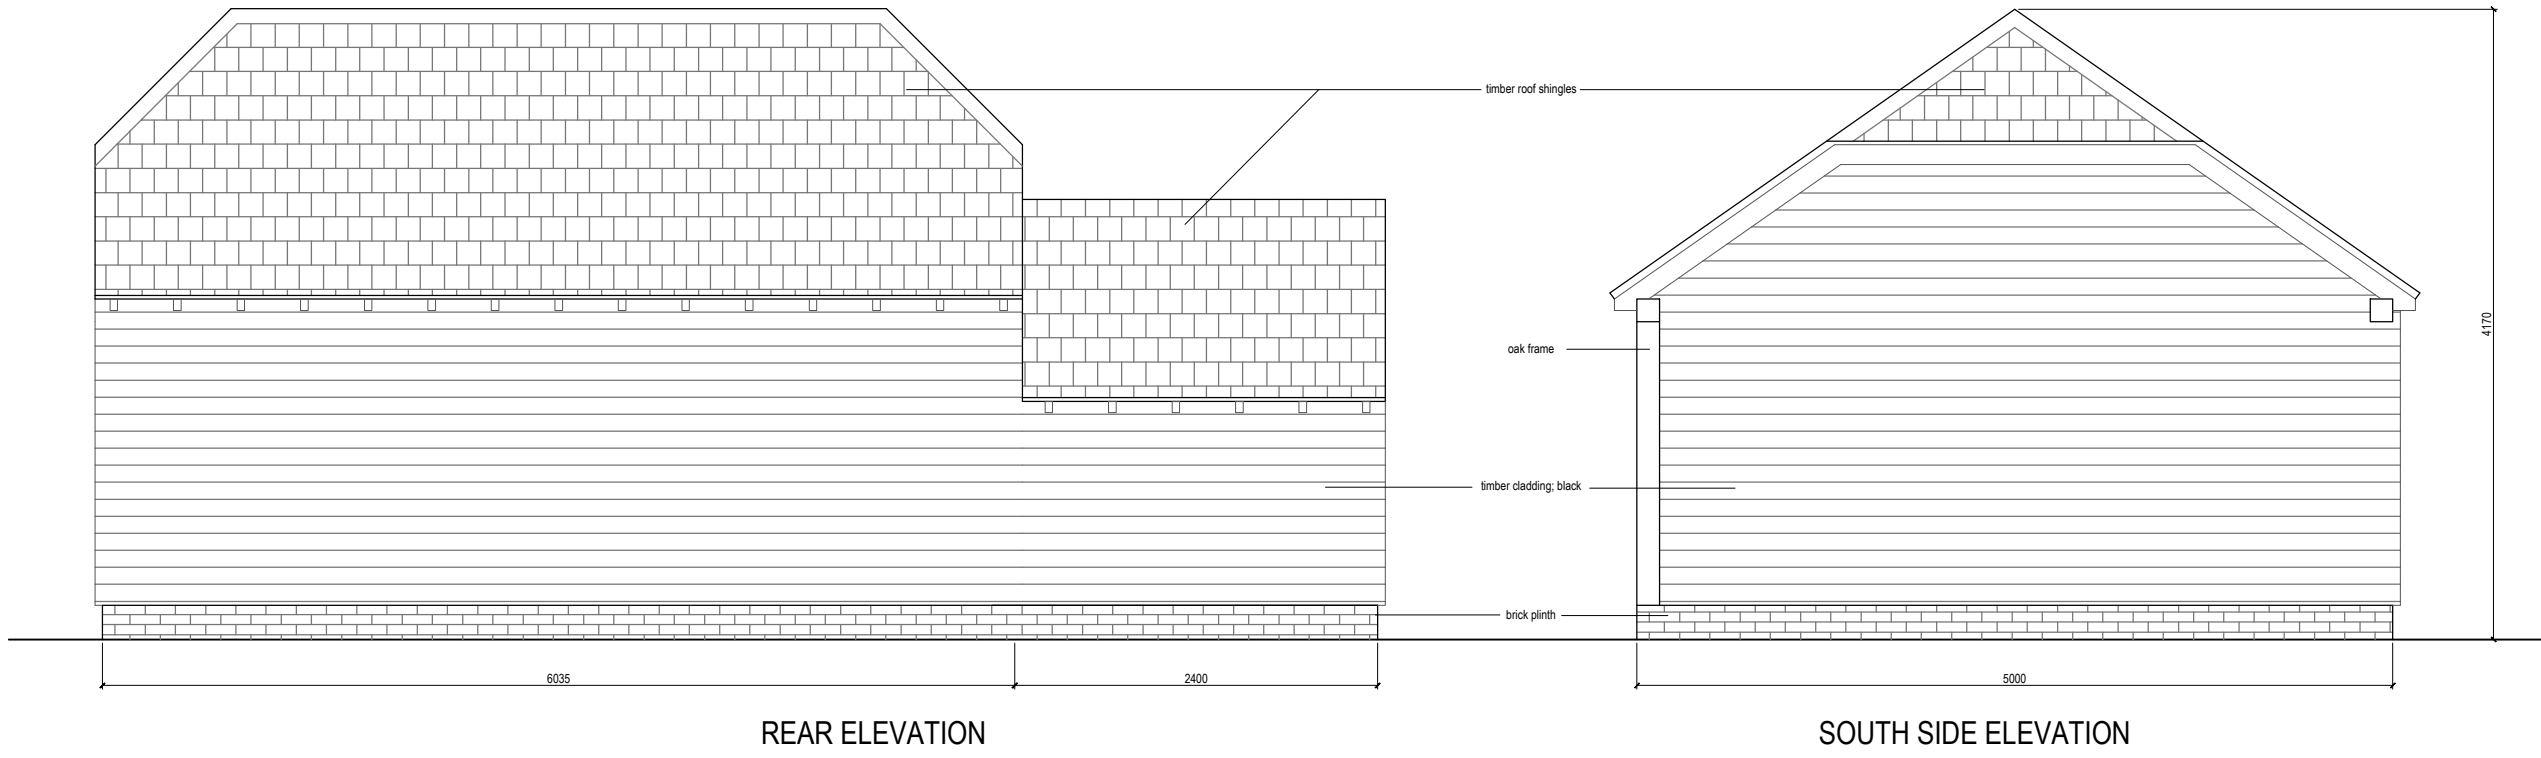



This drawing is protected under Copyright and at no time should any portion of this drawing be reproduced or copied without the permission of the Architect. (Design Copyright Act 1968)

This drawings must not be used for purposes other than that for which it is provided. It is supplied without liability for any errors or omissions.

Do not scale from this drawing, all dimensions to be checked on site. All drawings subject to Statutory Authority Approval.

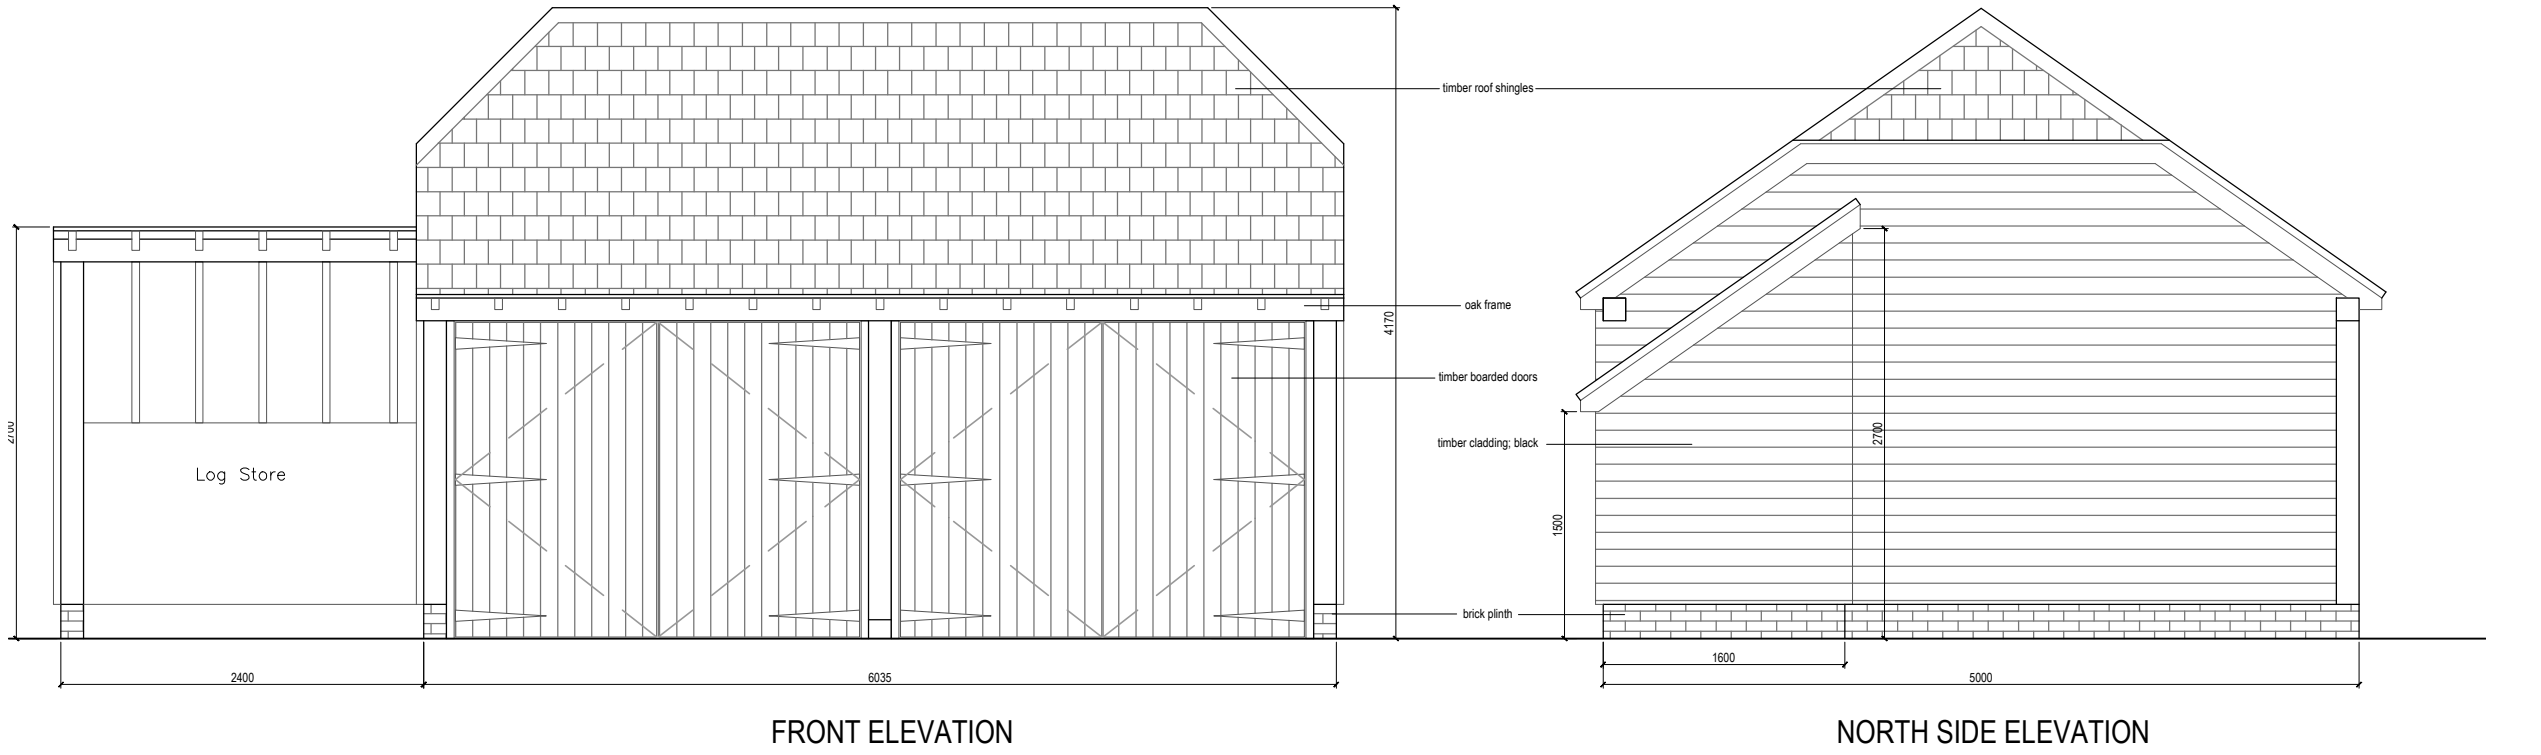

PROPOSED GARAGE ELEVATIONS

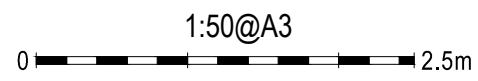

notes:

no. rev. date:

status: **PLANNING**

Spence ARCHITECTS
 Basement Studio, 33 Newman Street, London W1T 1PY
 Tel: +44 (0)7595 547 504
 aaron@spencearchitects.co.uk

project: DAIMAR, 18 PARKSIDE CLOSE

dwg no.: PR-321 rev no.: A

drawing title: GARAGE ELEVATIONS

date: 15.03.24 scale: 1:100@A3