



Rev.	Date	Description
P01	15.02.2024	Issued for Planning

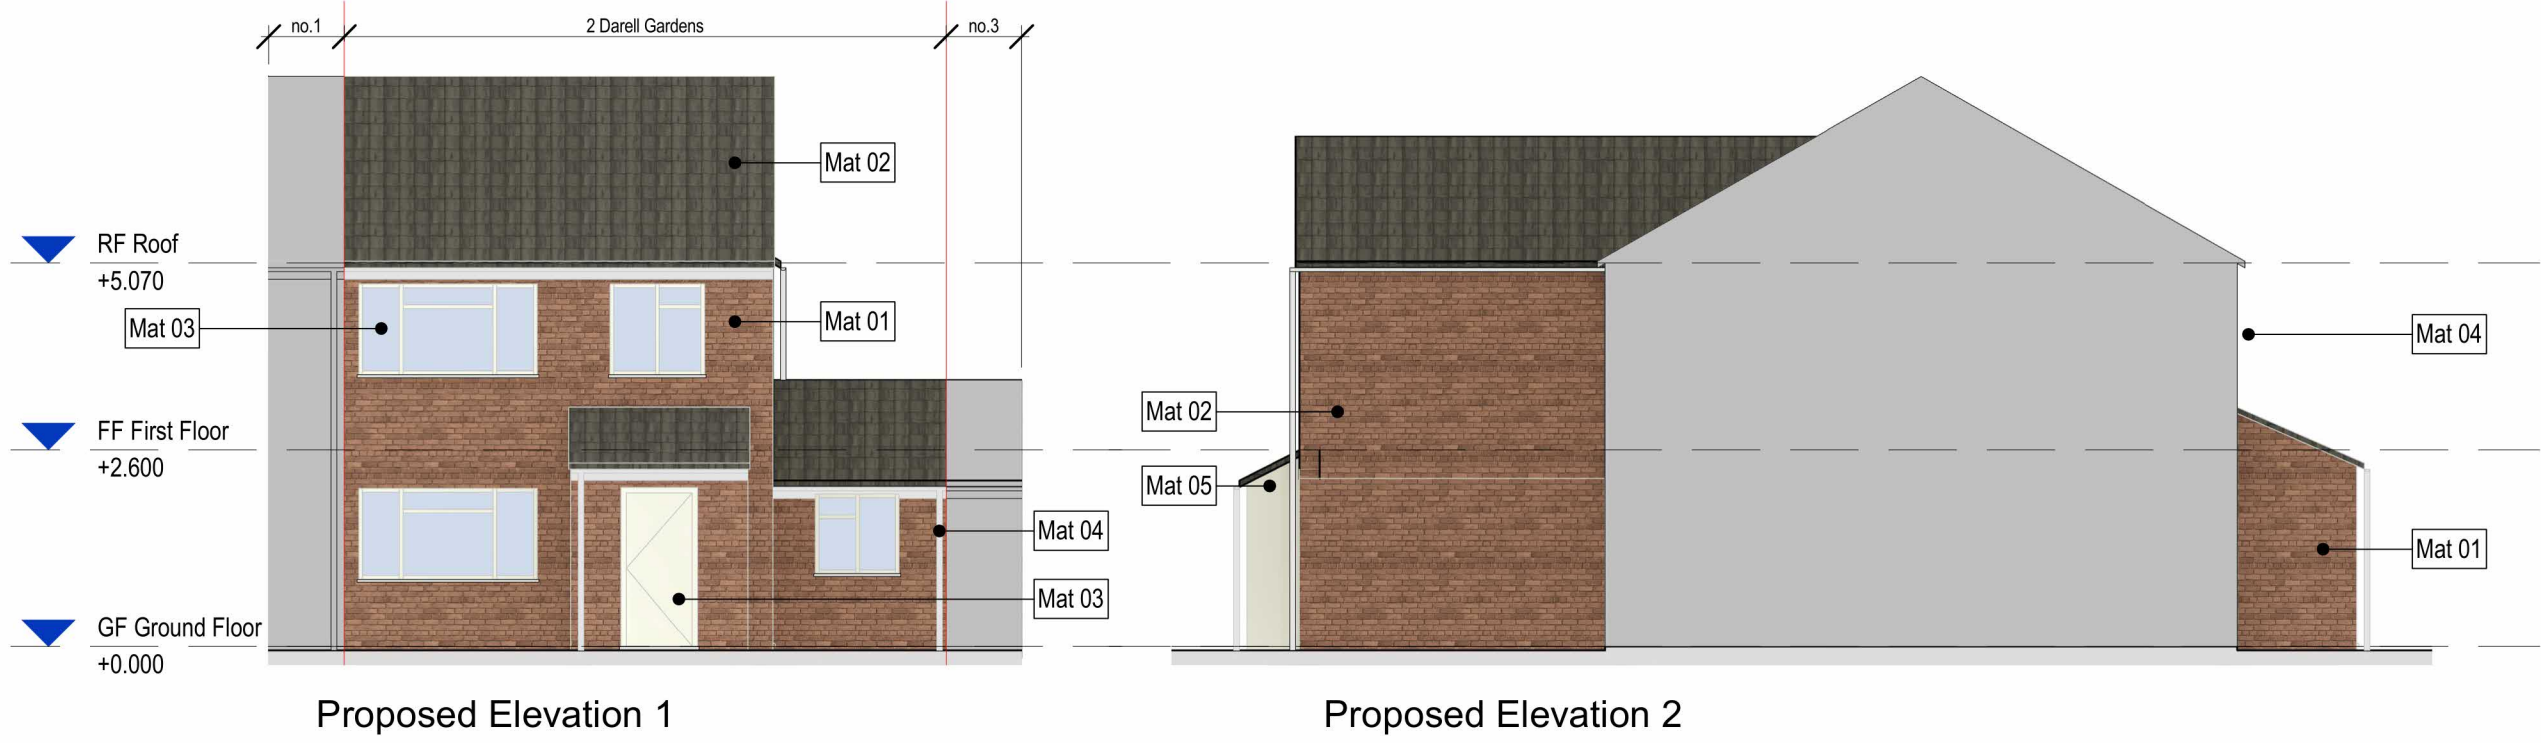

Proposed Elevation 1

Proposed Elevation 2

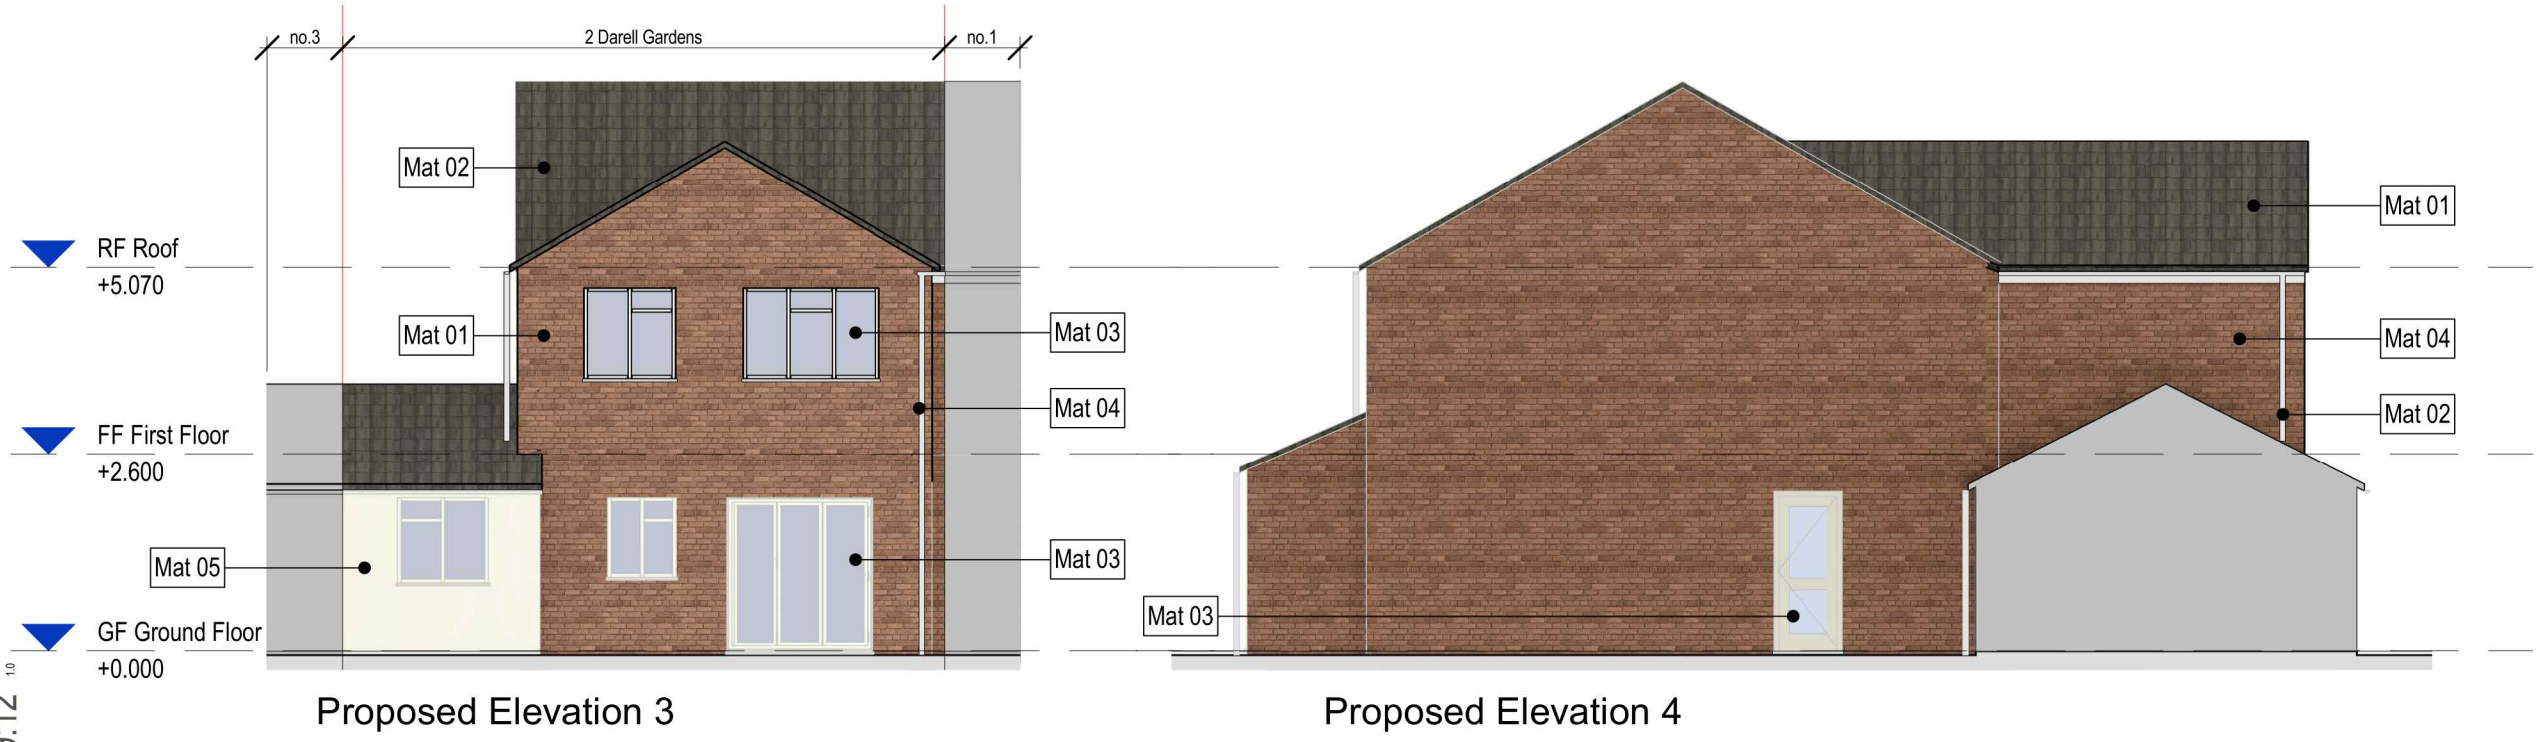

Proposed Elevation 3

Proposed Elevation 4

- Mat 01 - Facing Brickwork
- Mat 02 - Concrete Roof Tiles
- Mat 03 - White uPVC Doors and Windows
- Mat 04 - White uPVC Gutters and Downpipes
- Mat 05 - White Render

PROJECT  
2 Darell Gardens - First Floor Extension

CLIENT  
[Redacted]

DRAWING  
**Proposed Elevations**

SCALE 1 : 100@A3  
ORIGINATOR NO 0001

DATE  
February 2024

DRAWING NUMBER: **CL00-000-A-0020** REVISION: **P01**

15/02/2024 17:39:12