

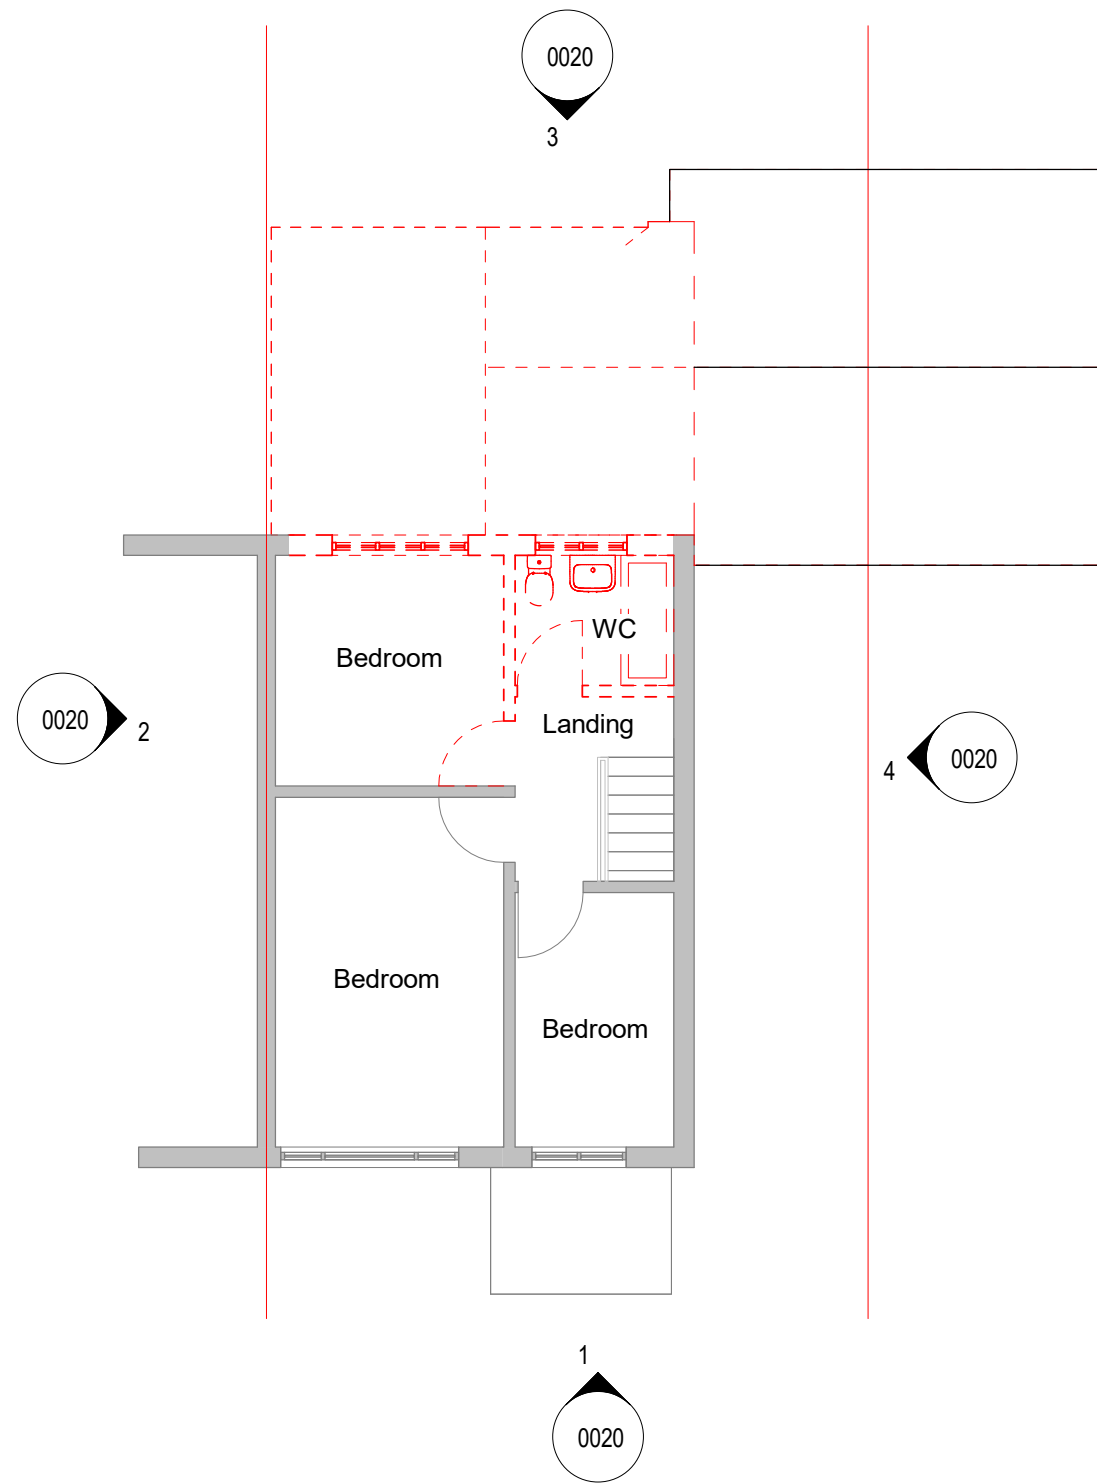


Rev.	Date	Description
P01	15.02.2024	Issued for Planning

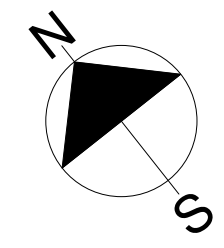

----- To be demolished

First Floor Demolition Plan
1 : 100

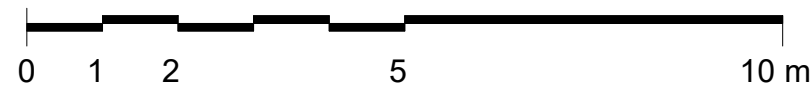

PROJECT
2 Darell Gardens - First Floor Extension

CLIENT

DRAWING

Demolition Plan

SCALE ORIGINATOR NO

1 : 100@A3 0001

DATE

February 2024

DRAWING NUMBER: REVISION:

CL00-000-A-0005 **P01**

PROJECT | ORIGINATOR | ZONE | LEVEL | TYPE | ROLE | NUMBER

15/02/2024 17:38:53