
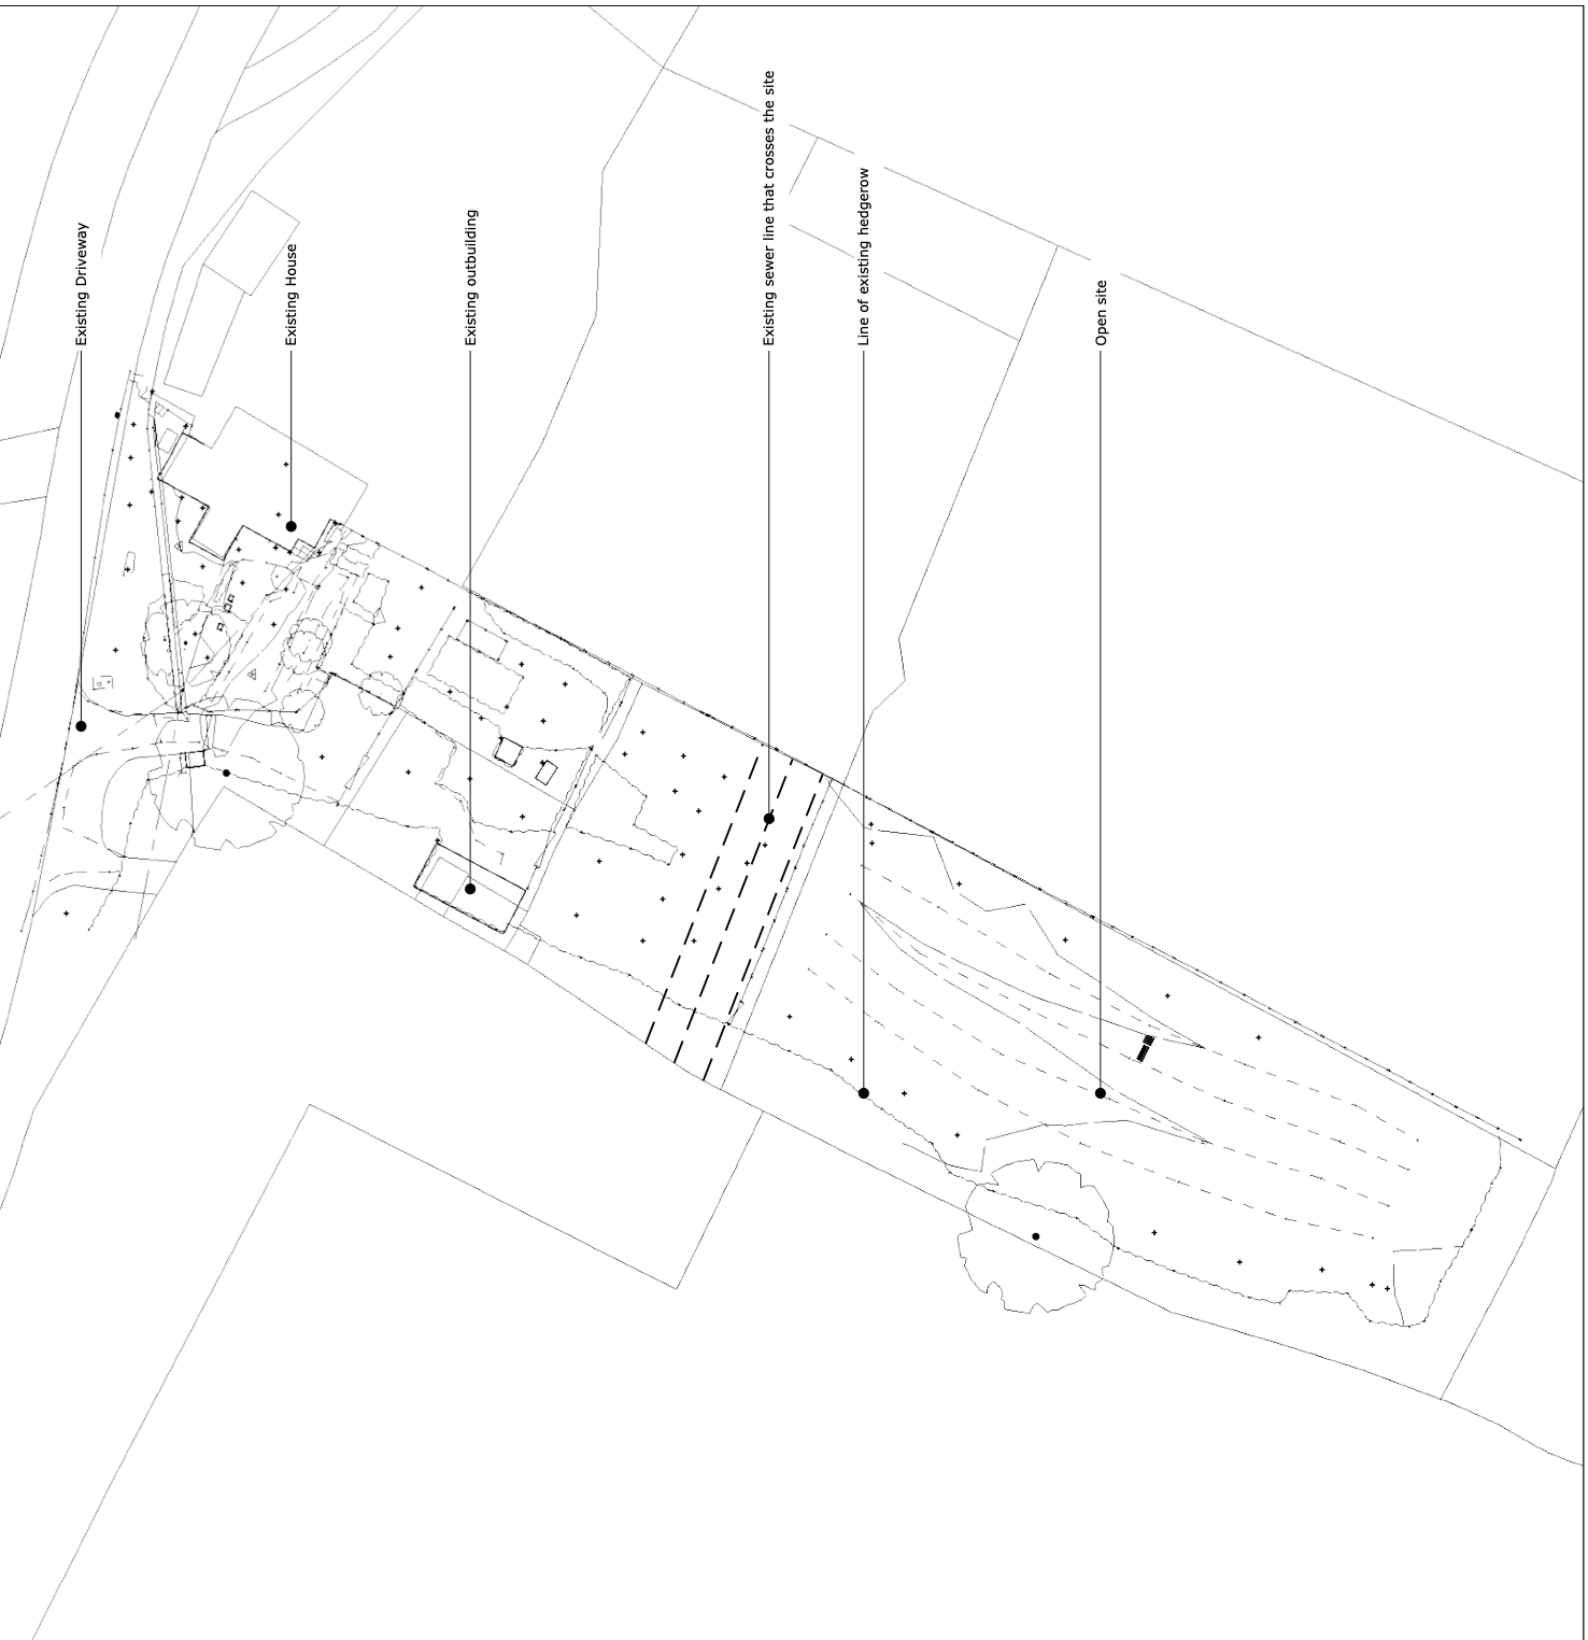


Notes:

PROGRESS DRAWING

This drawing is not intended to be used for contract pricing or fabrication purposes.
This drawing is the property of Koto Design Limited.
All works to be carried out in accordance with current building regulations.
Any discrepancies to be reported to the Architect

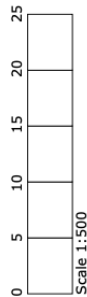

FOR COMMENT

Koto Design Ltd.



1 Fossett Terrace
Newbury
+44 (0) 7575704889
john@koto.design.co.uk
www.kotodesign.co.uk

CLIENT:

Alison Pitman and Perry Roche

ARCHITECT:

KOTO DESIGN
11 WESTWAY ROAD
NEWBURY, RG14 2AA
ENGLAND

SITE:

Severdale, Oldbury Lane, Thornbury,
South Gloucestershire, BS35 1RD

DRAWING:

Existing Block Plan

SCALE: A1	1:500	DATE:	December 22, 2021	DRAWN:	TD	CHECKED:	JL
JOB NO:	A083	DRAWING NO:	A106-P-002	REVISION:	-		