




Type G
Elevation (1:10 Scale)

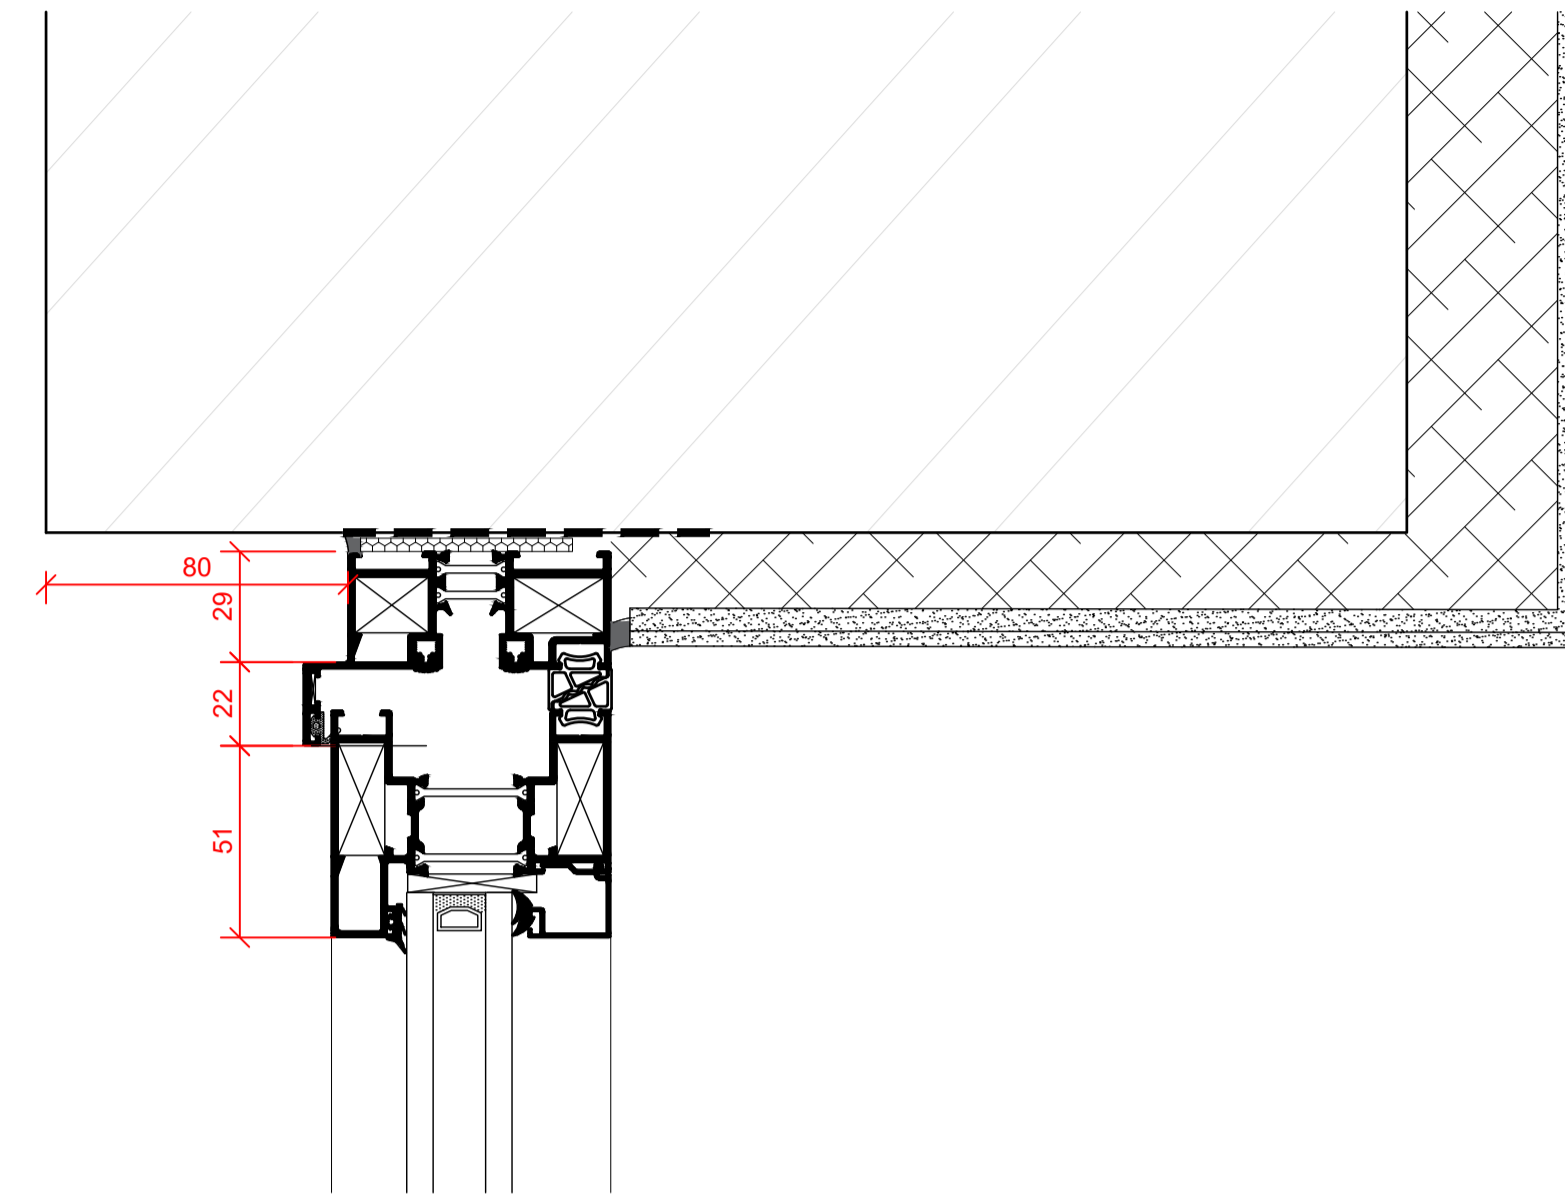


Detail G2
Section Thro' Type G Door Threshold (1:2 Scale)

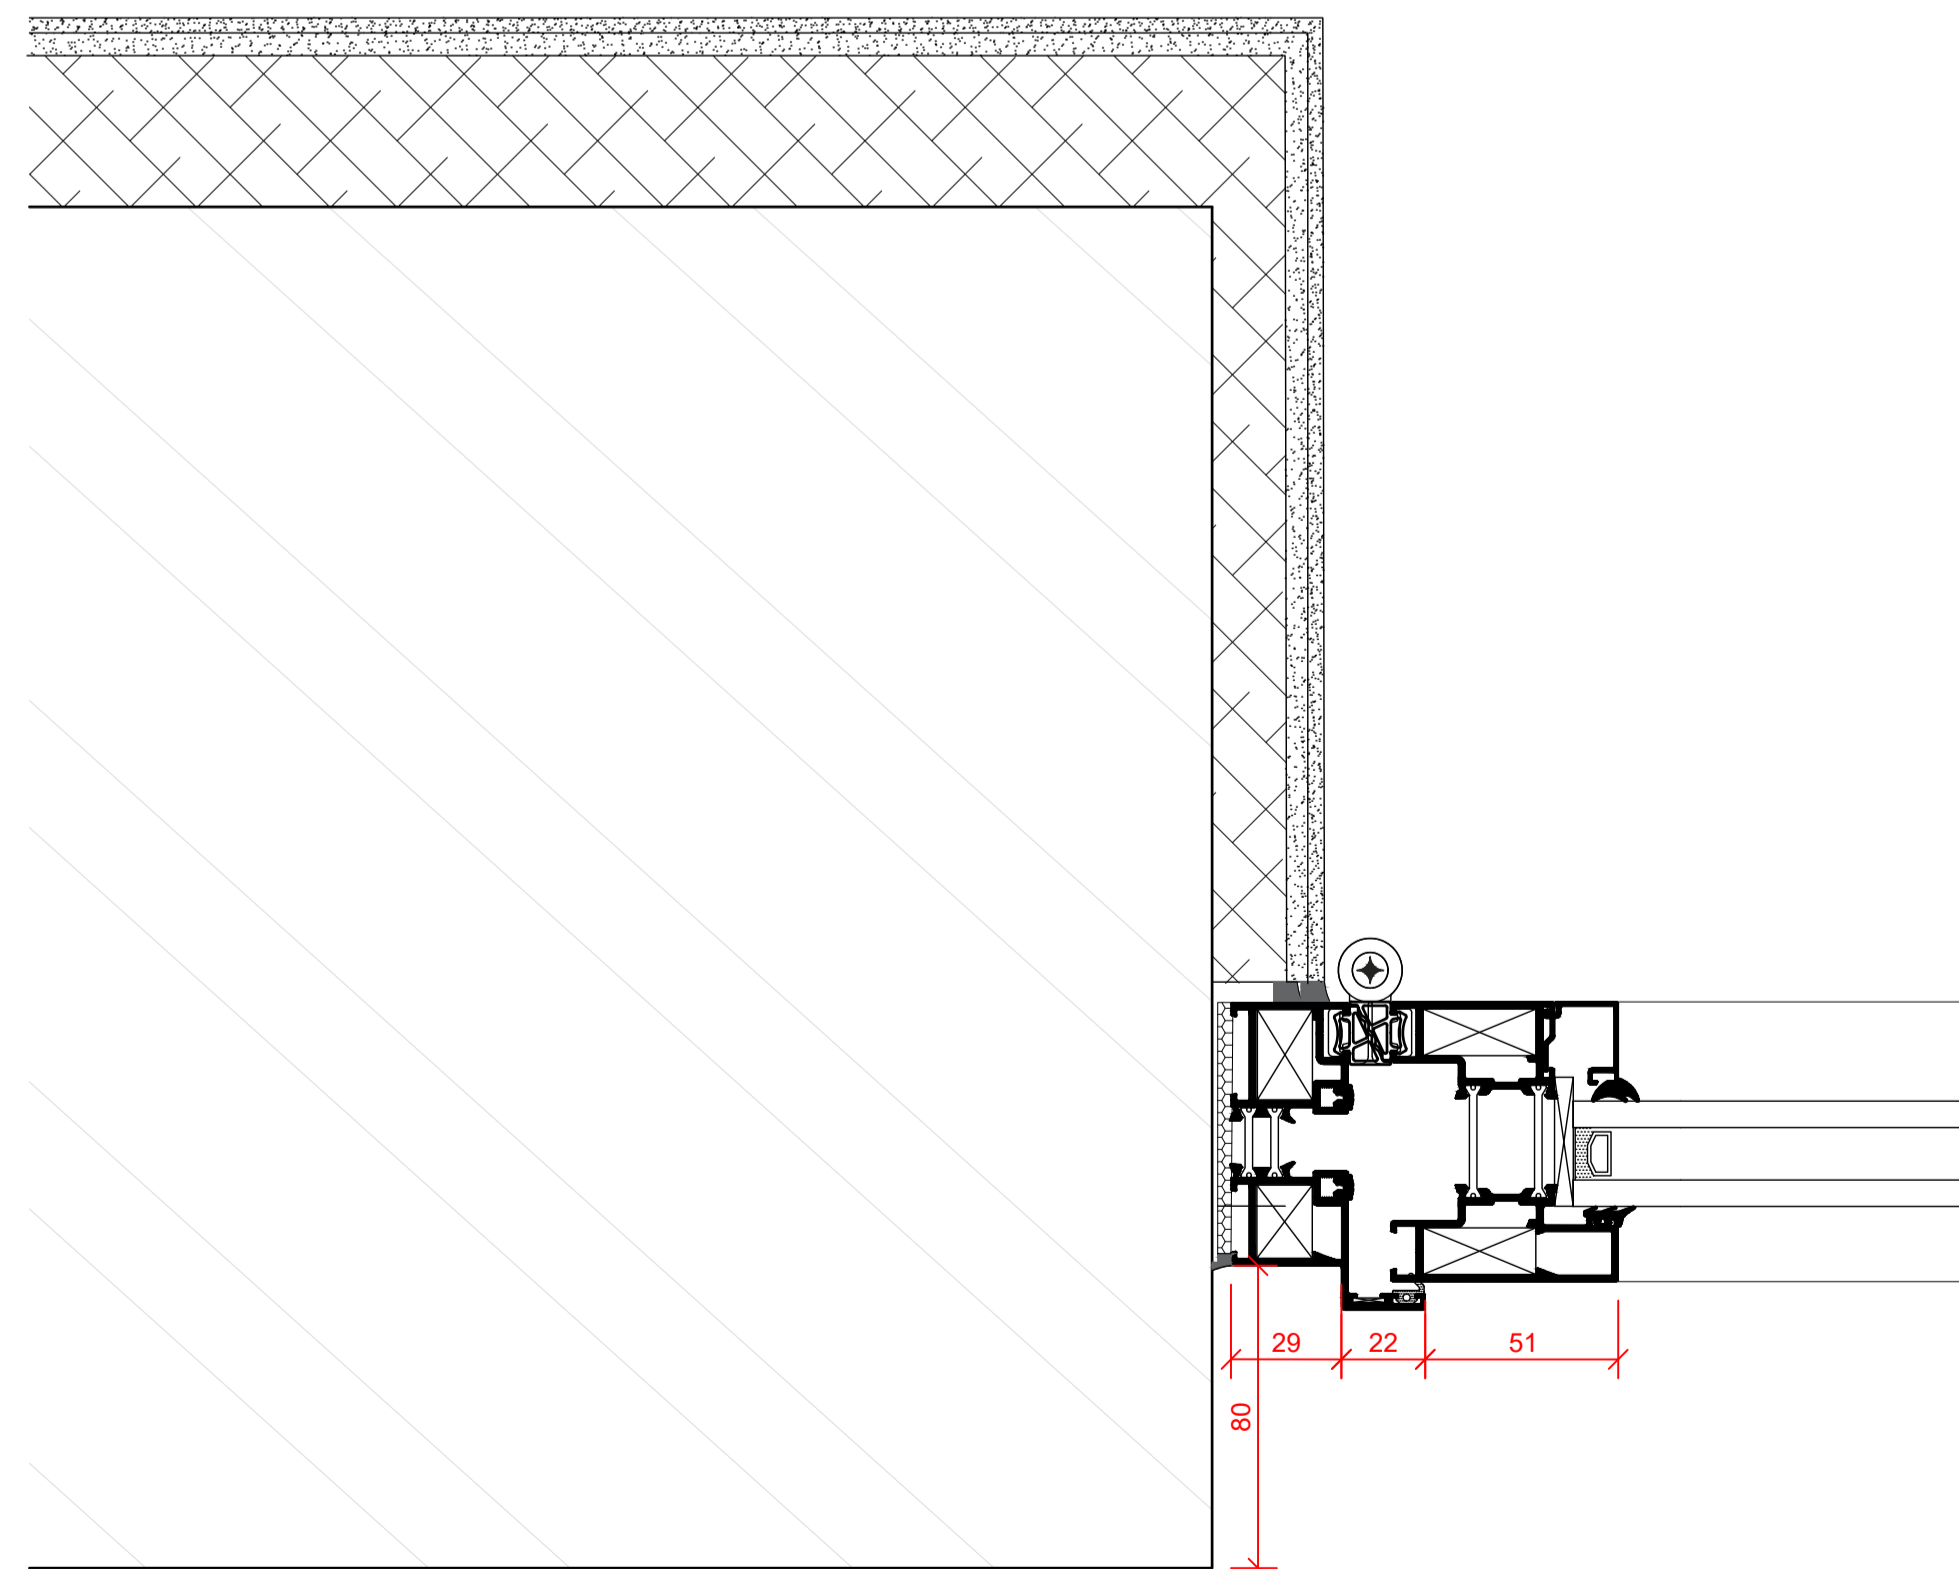


Detail G1
Horizontal Section Thro' Type G Door (1:2 Scale)

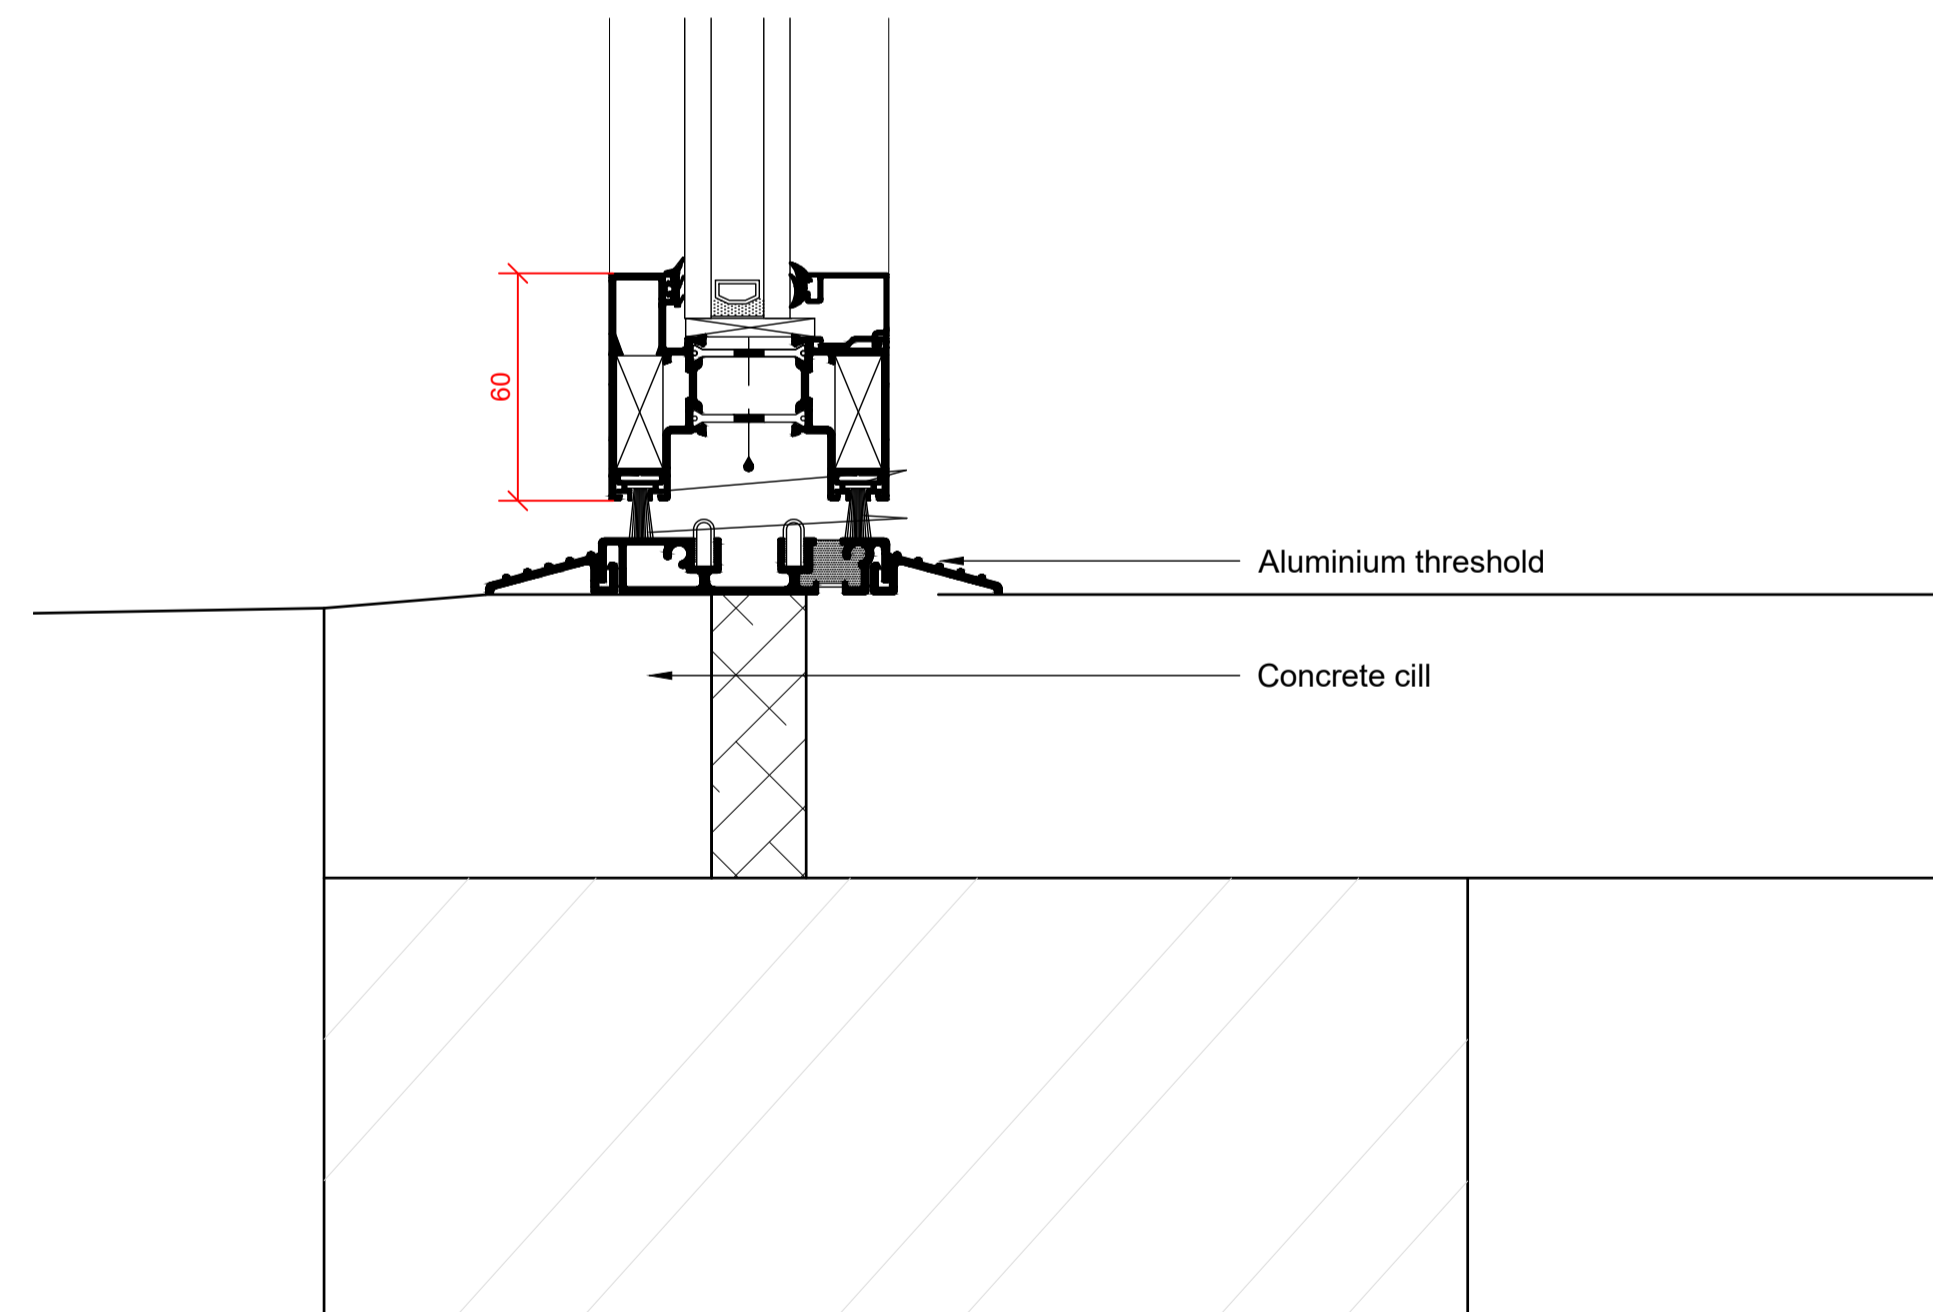

Detail G3
Section Thro' Type B Door Threshold (1:2 Scale)

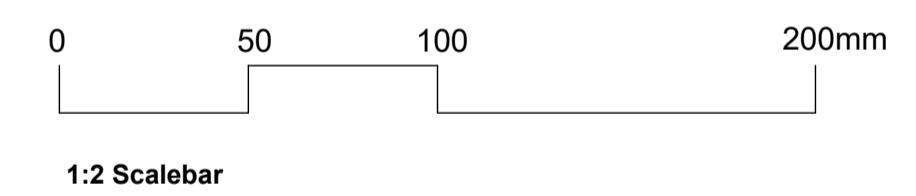

1:2 Scalebar

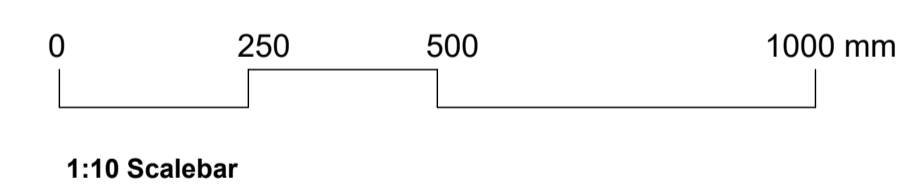

1:10 Scalebar

| Note | By | Date |
|---------|-----------------------------|--------------|
| Scale: | 1:10 & 1:2 | @A1 |
| Date: | 05.03.24 | Status: PL |
| Drawn: | IMA | Checked: - |
| Job No: | 1039 | Drng No: 224 |
| Title: | BARN Door Type G Details | |

Project: Manor Farm
Church Rd
Swindon Village
Client: Manor Farm (Cheltenham) Ltd



DHA ARCHITECTS

Daniel Hurd Associates
33 Powell St, Birmingham B1 3DH
Tel: 0121 200 2638 Fax: 0121 236 8593
e-mail: design@dhaa.co.uk