
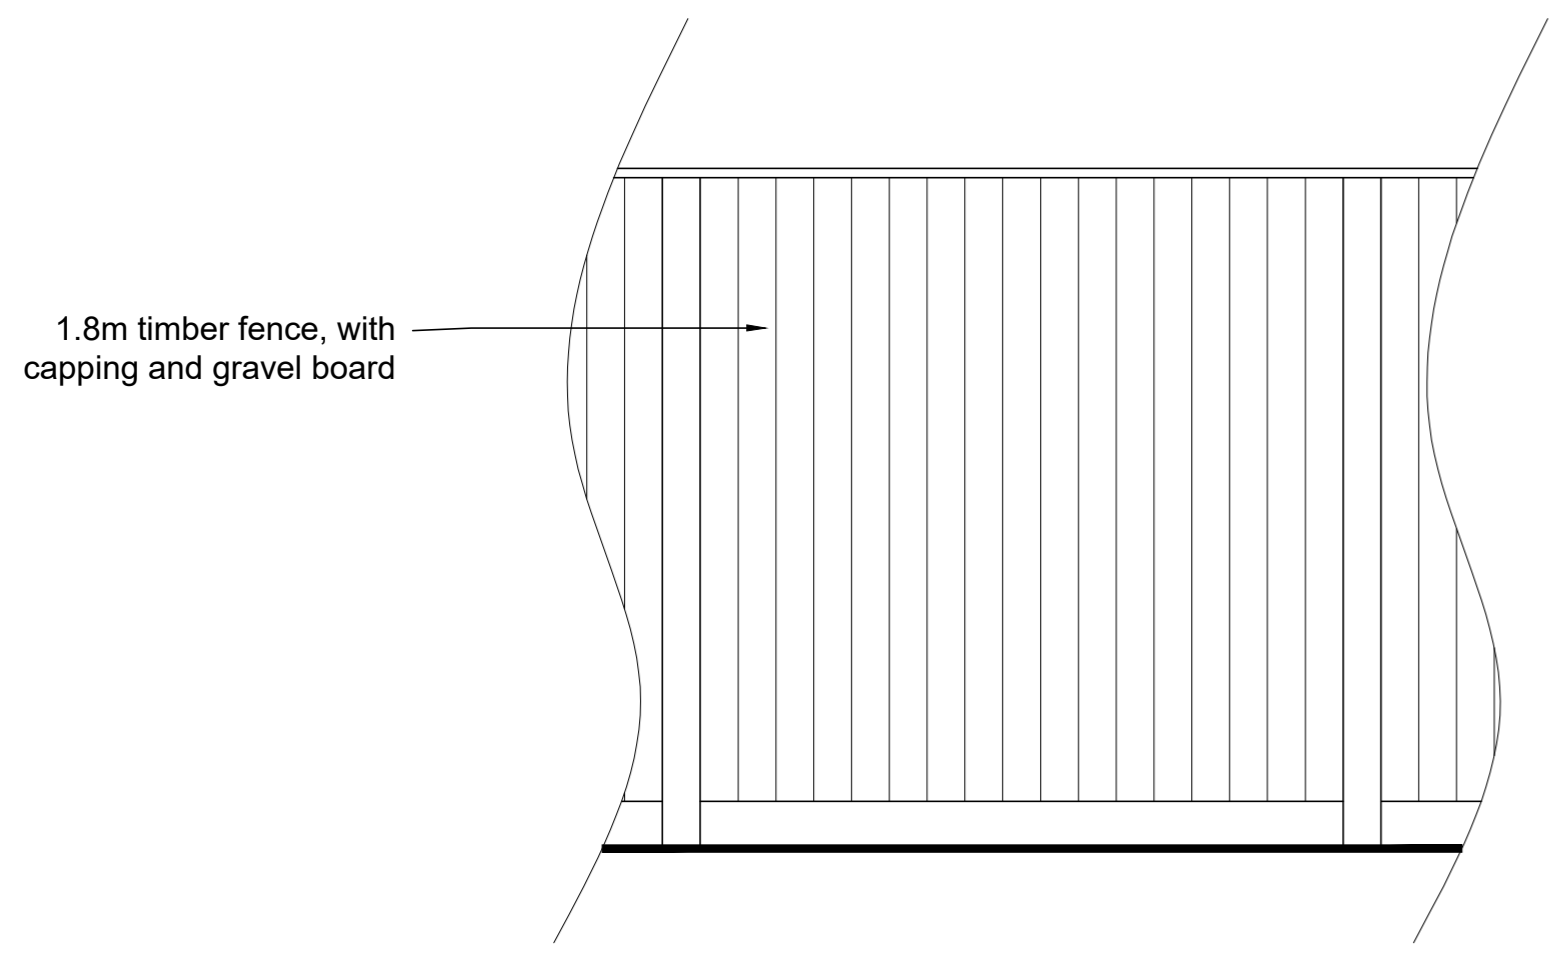
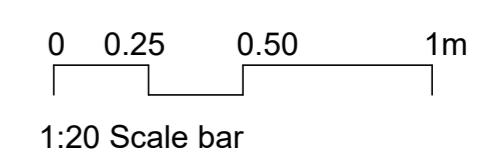



REFERENCE PLAN
(1:100 Scale)

KEY


1.8M HIGH CLOSE-BOARDED FENCE	
1.2M HIGH 4 BAR METAL ESTATE FENCE	
2.1M HIGH BRICK WALL	

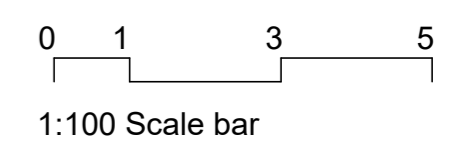

CLOSE-BOARDED FENCE - TYPICAL ELEVATION
(1:20 Scale)

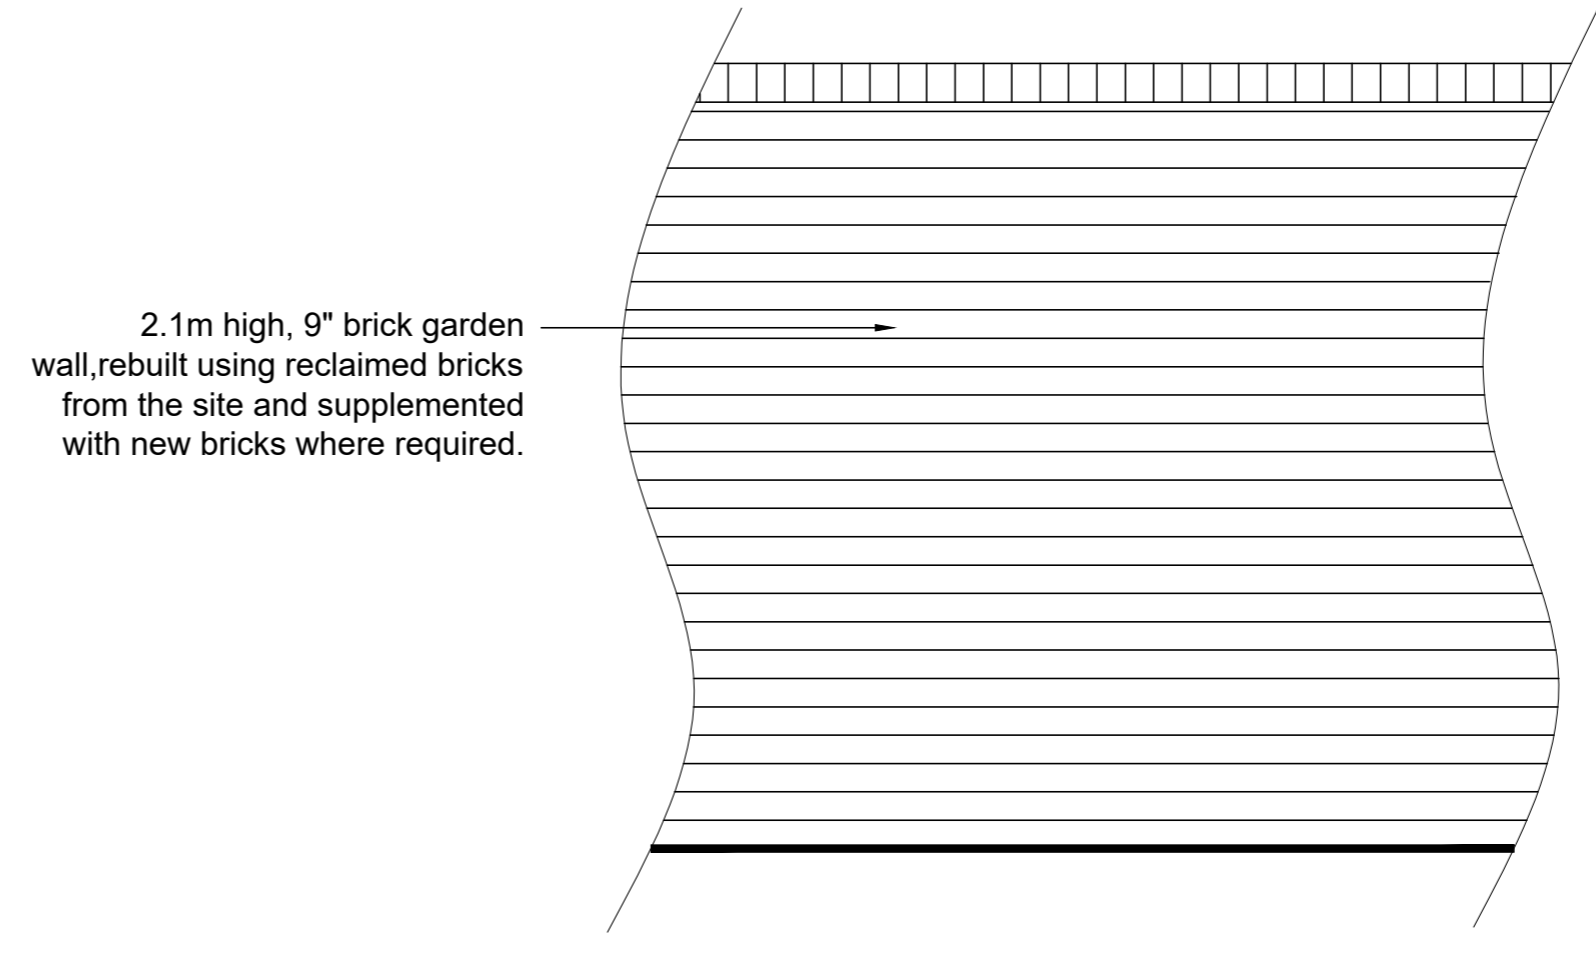

BRICK GARDEN WALL - TYPICAL ELEVATION
(1:20 Scale)

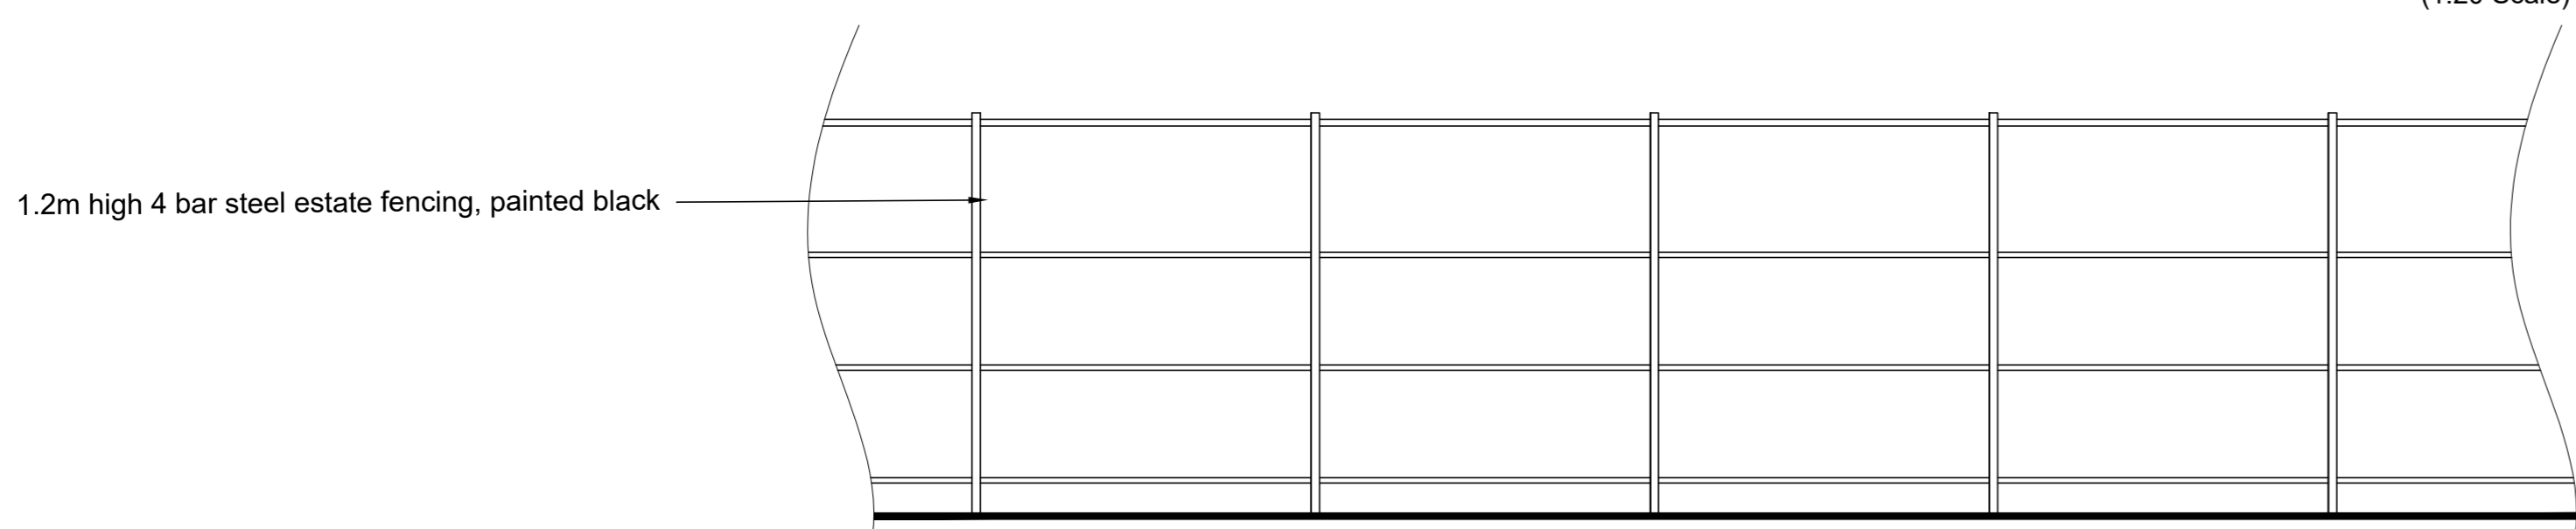

METAL ESTATE FENCE - TYPICAL ELEVATION
(1:20 Scale)

Note	By	Date
Scale:	1:100 & 1:20 @A2	
Date:	12.02.24	Status: PL
Drawn:	IMA	Checked: -
Job No:	1039	Drng No: 223
Title:	BARN Means of Enclosure	

Project: Manor Farm
Church Rd
Swindon Village

Client: Manor Farm (Cheltenham) Ltd



DHA ARCHITECTS



Daniel Hurd Associates
33 Powell St Birmingham B1 3DH
Tel: 0121 200 2638 Fax: 0121 236 8593
e-mail: design@dhaa.co.uk