




**Type C**  
Elevation (1:10 Scale)

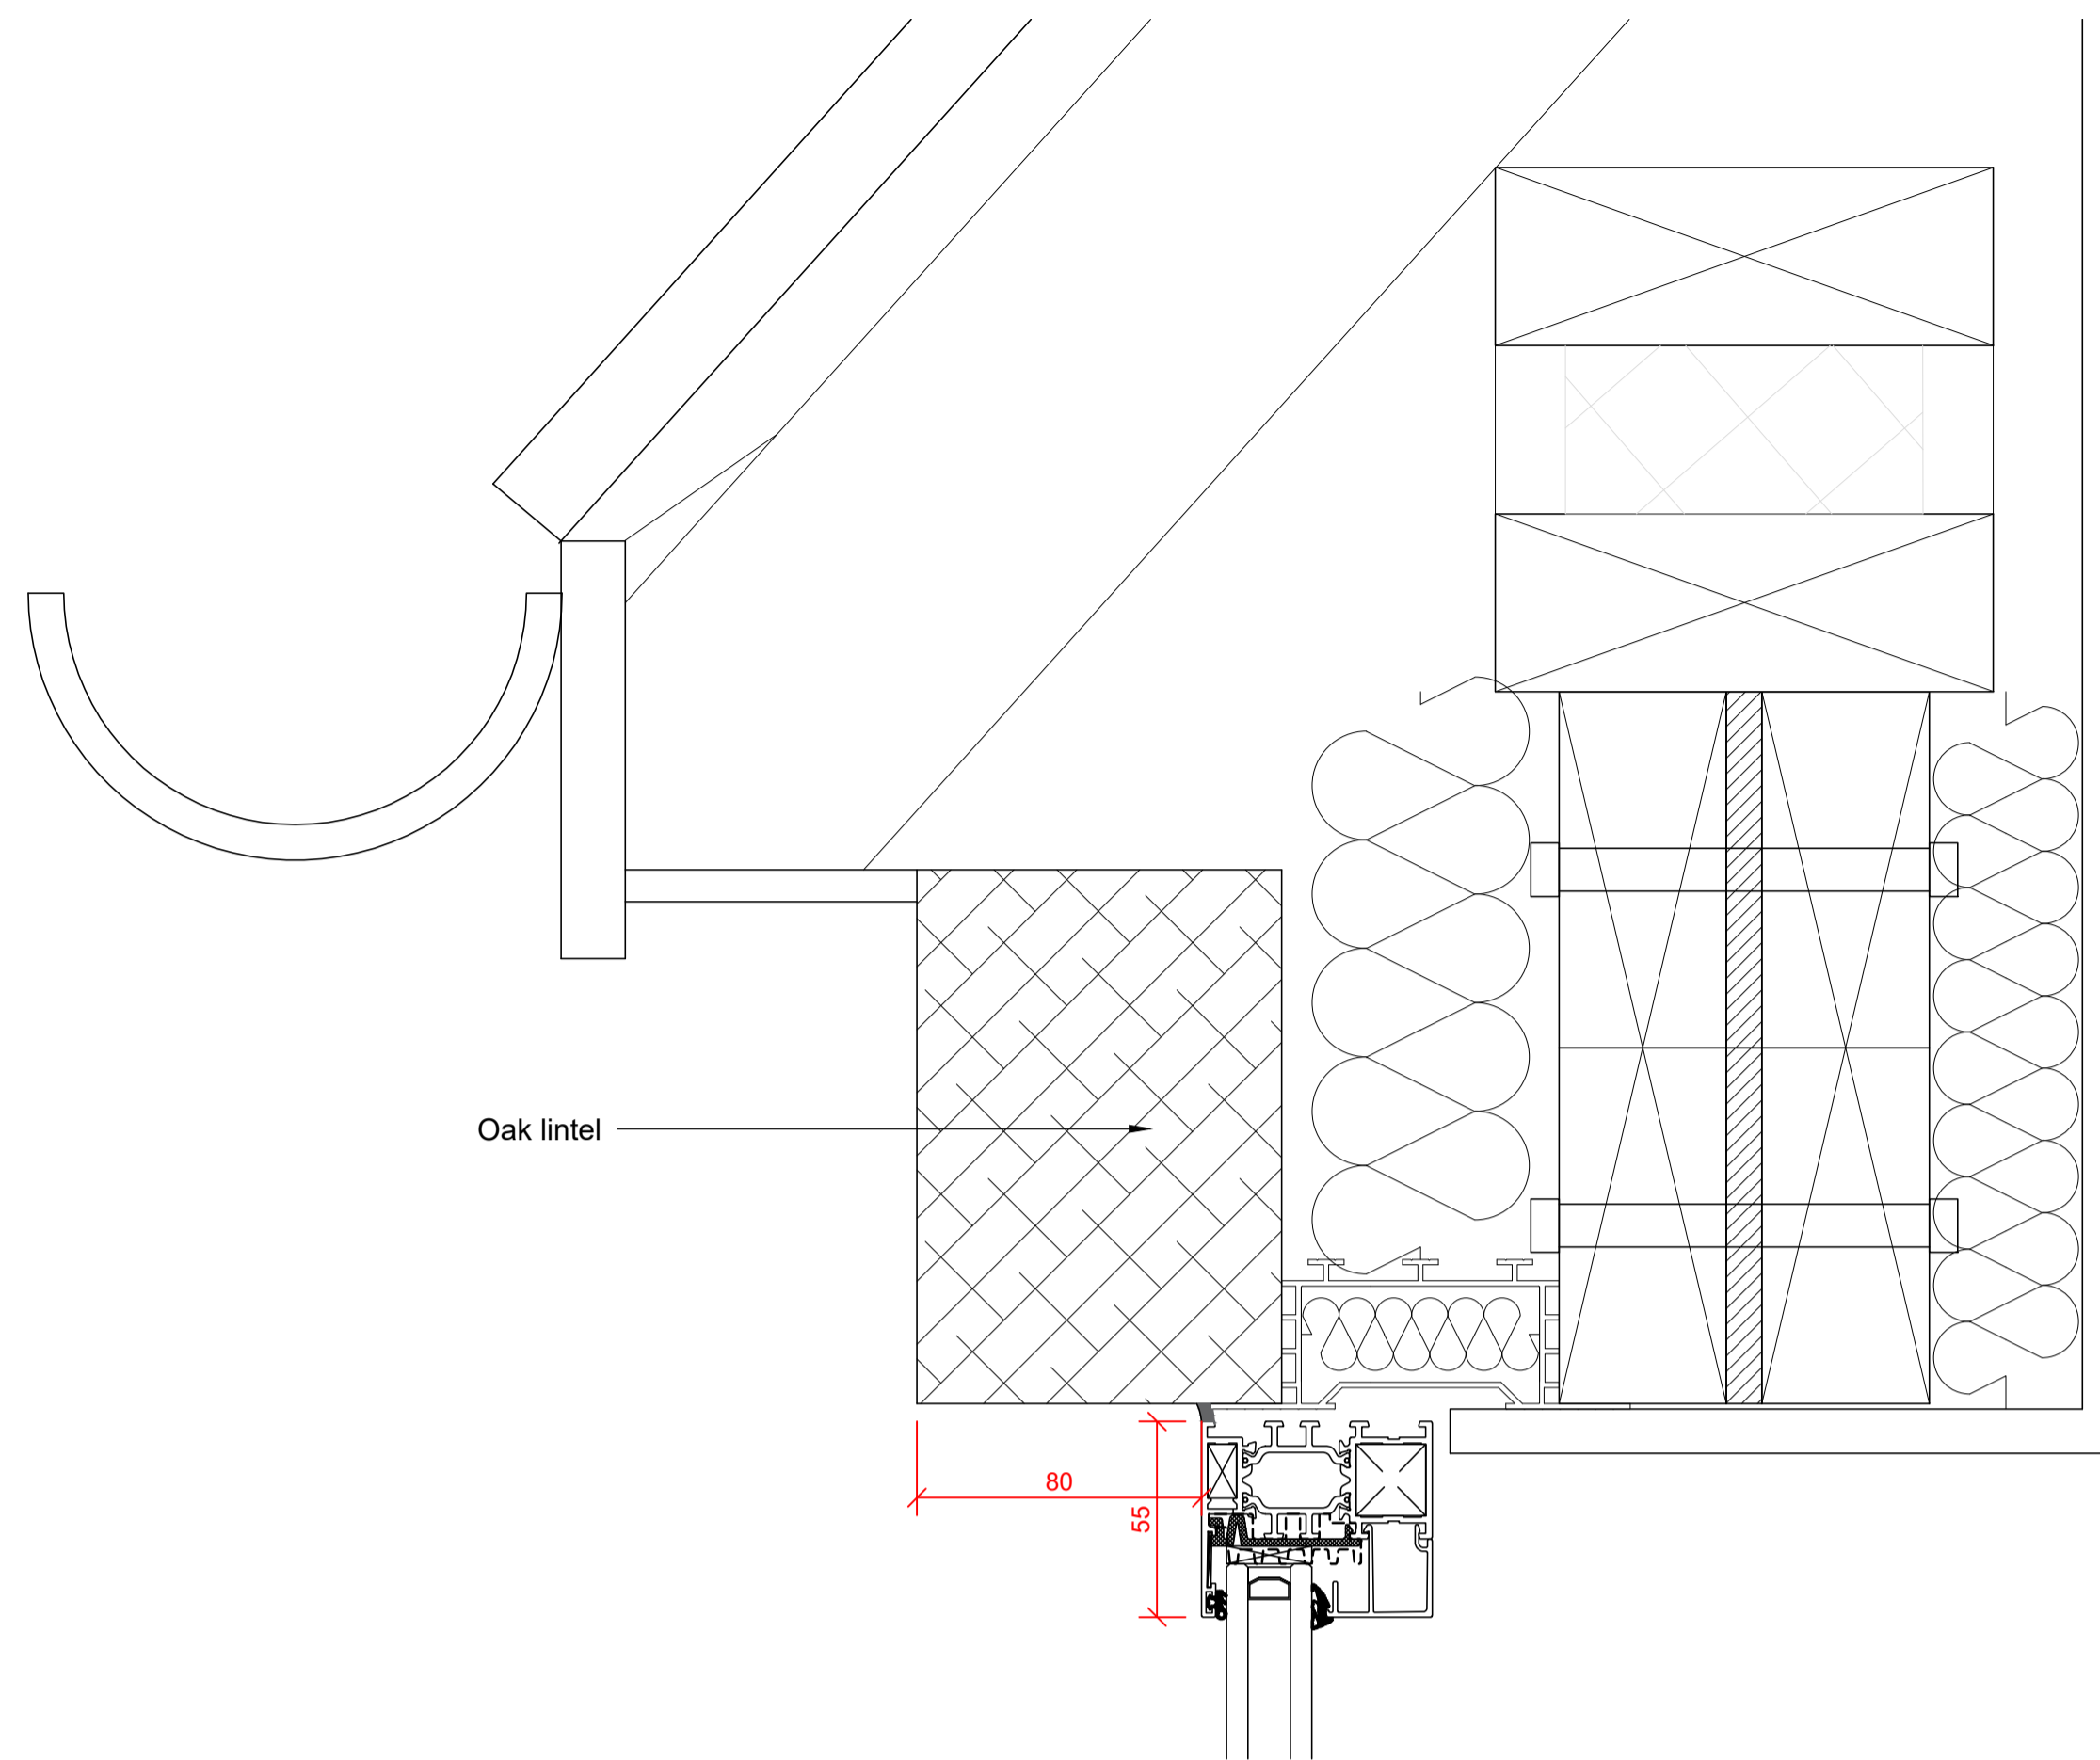



**Detail C2**  
Section Thro' Type C Window Head (1:2 Scale)

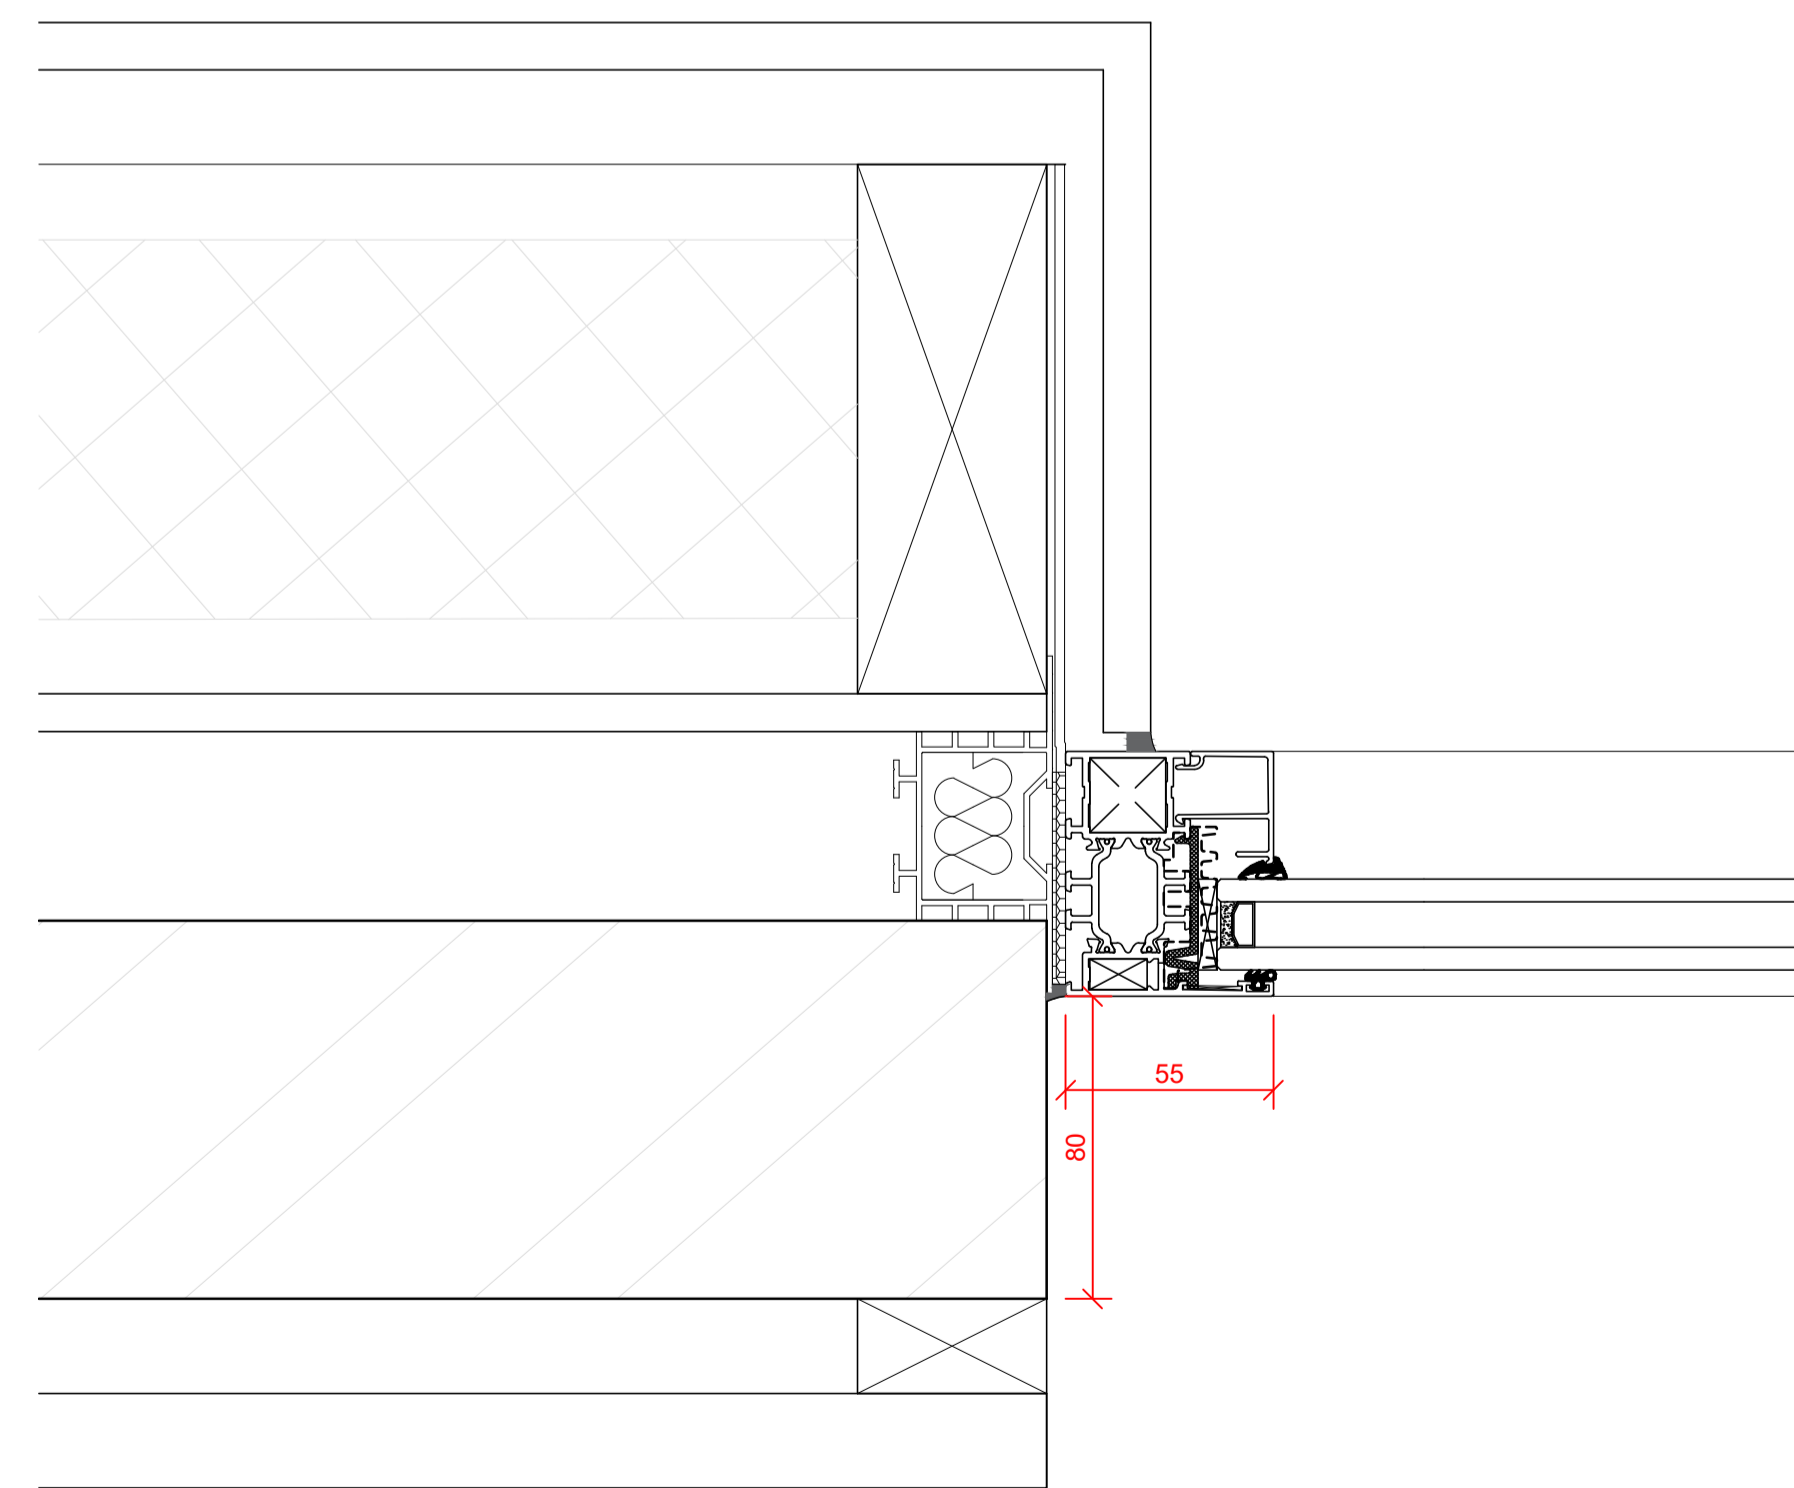

**Detail C1**  
Horizontal Section Thro' Type C Window (1:2 Scale)

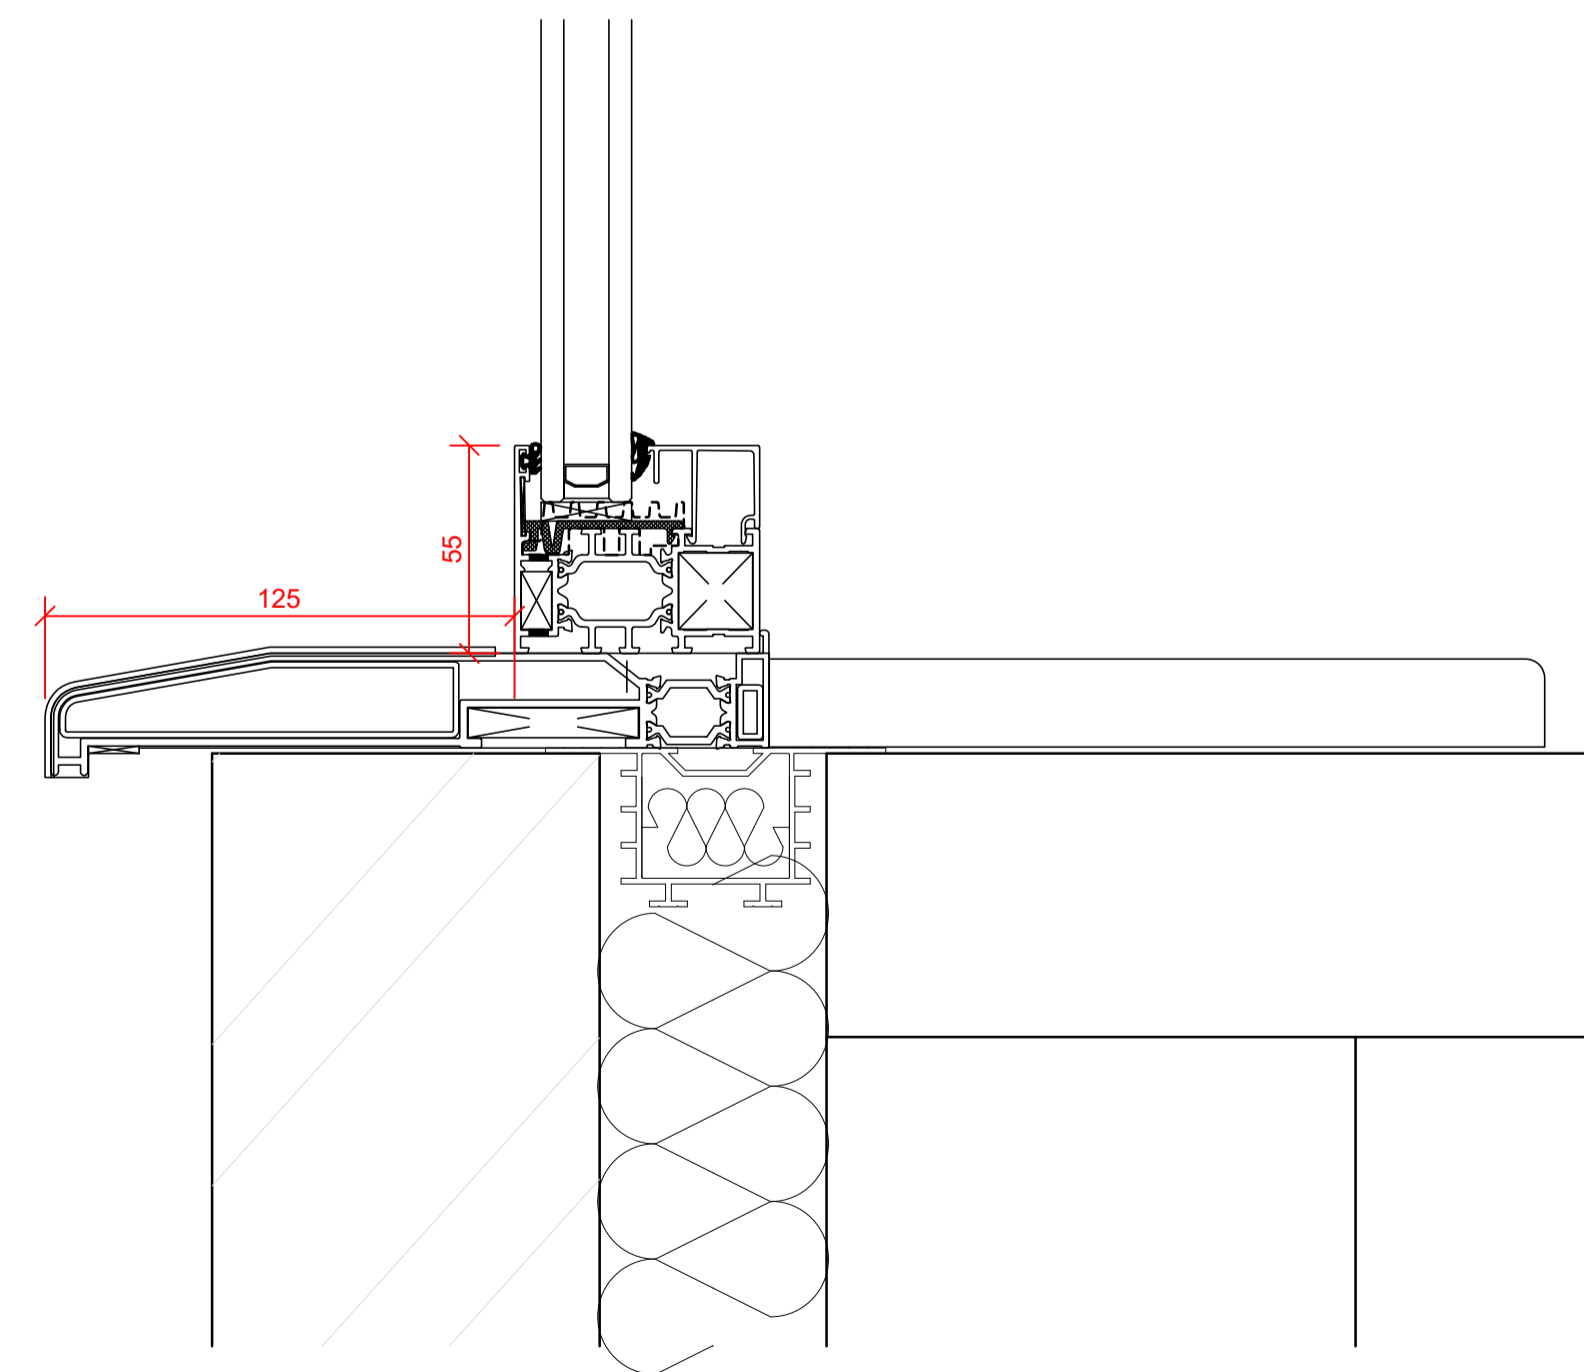

**Detail C3**  
Section Thro' Type C Window Cill (1:2 Scale)

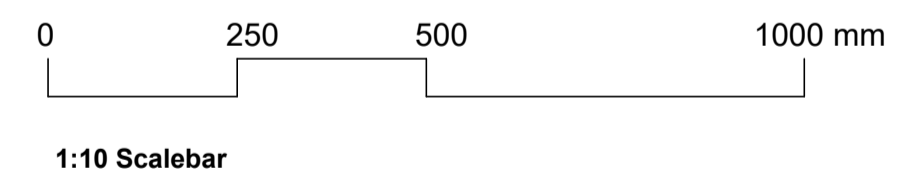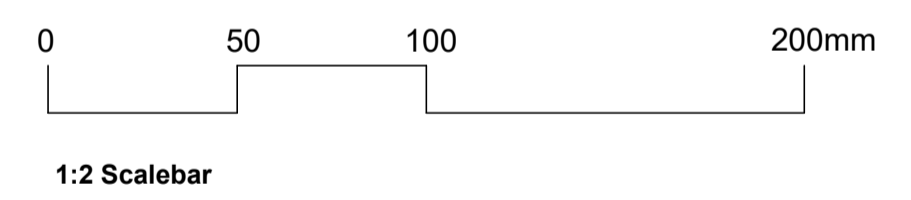

Note	By	Date
Scale:	1:10 & 1:2	@A1
Date:	25.10.23	Status: PL
Drawn:	IMA	Checked: -
Job No:	1039	Drng No: 217
Title:	BARN Window Type C Details	

**Project:** Manor Farm  
Church Rd  
Swindon Village  
**Client:** Manor Farm (Cheltenham) Ltd



DHA ARCHITECTS

Daniel Hurd Associates  
33 Powell St, Birmingham B1 3DH  
Tel: 0121 200 2638 Fax: 0121 236 8593  
e-mail: design@dhaa.co.uk