



**Type F
Elevation** (1:10 Scale)

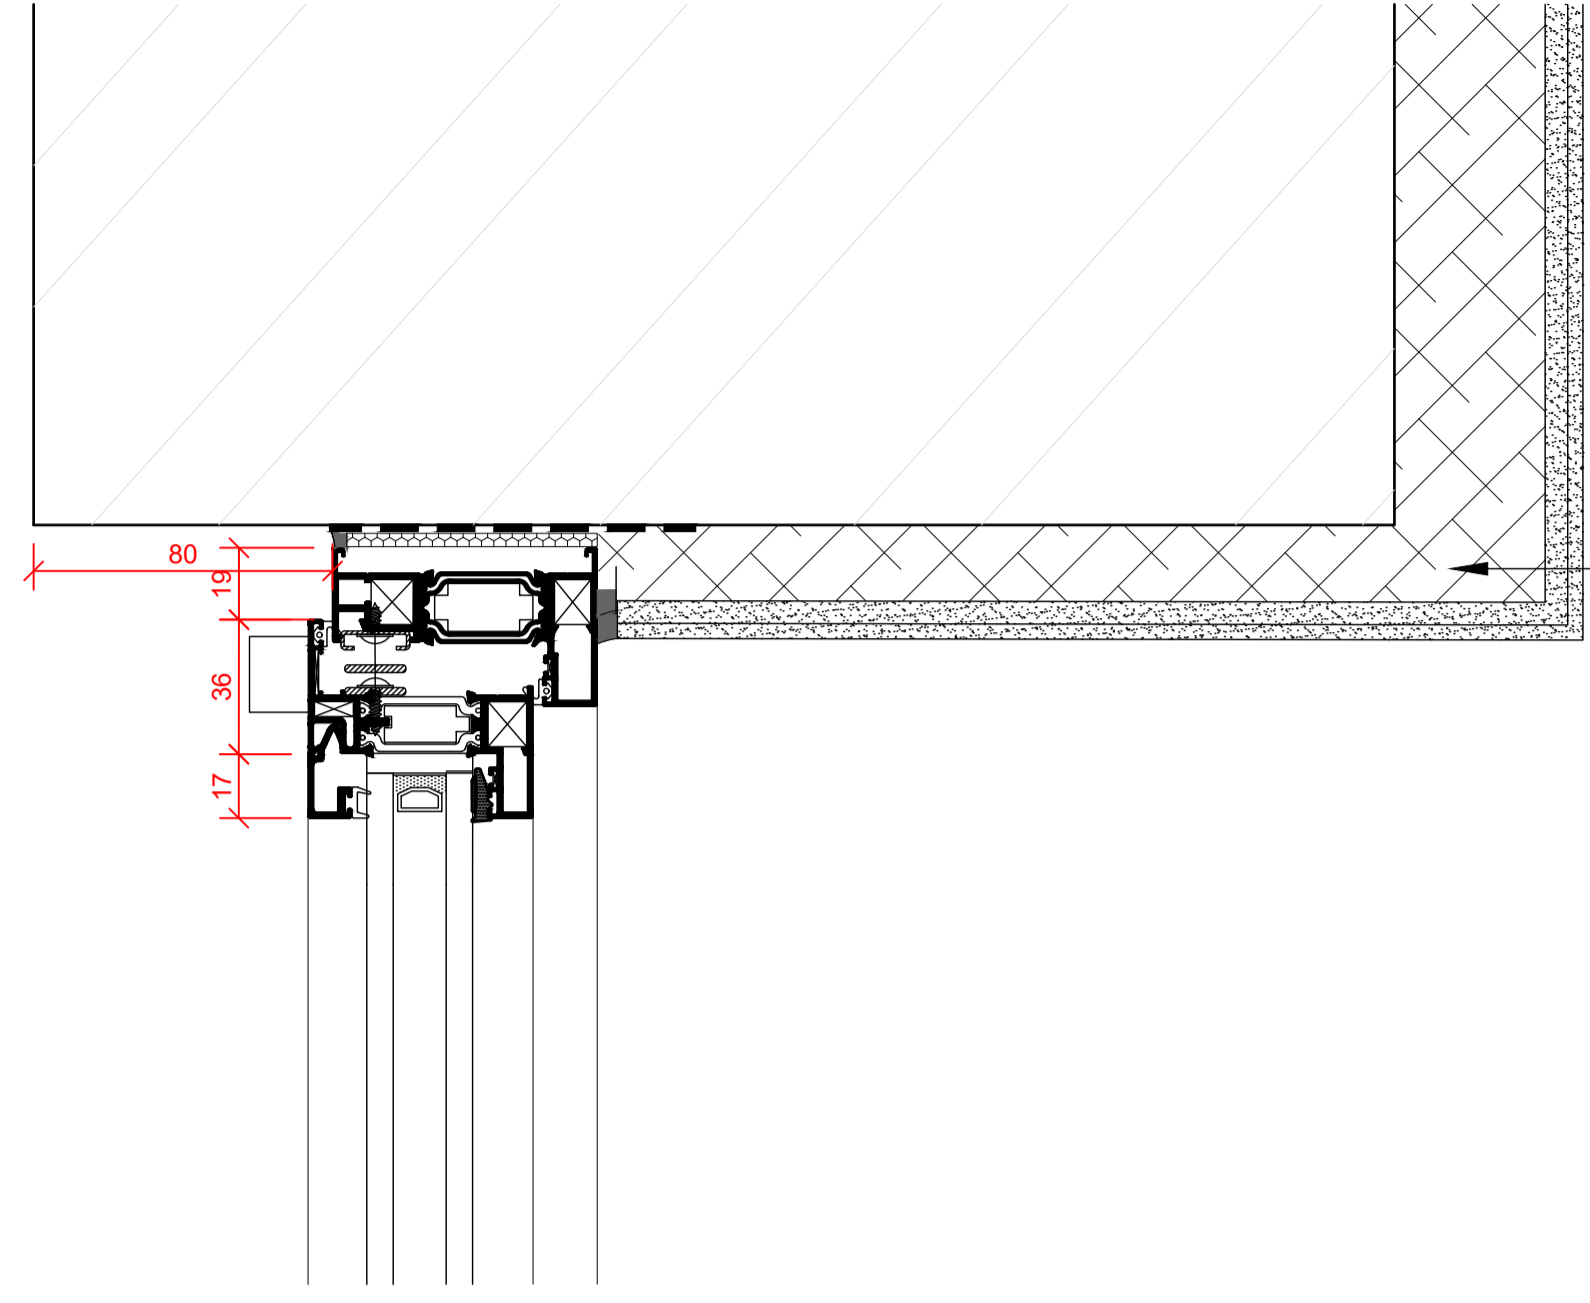


Detail F2
Section Thro' Type E Window Head (1:2 Scale)


20mm woodfibre insulation
with lime render to reveals

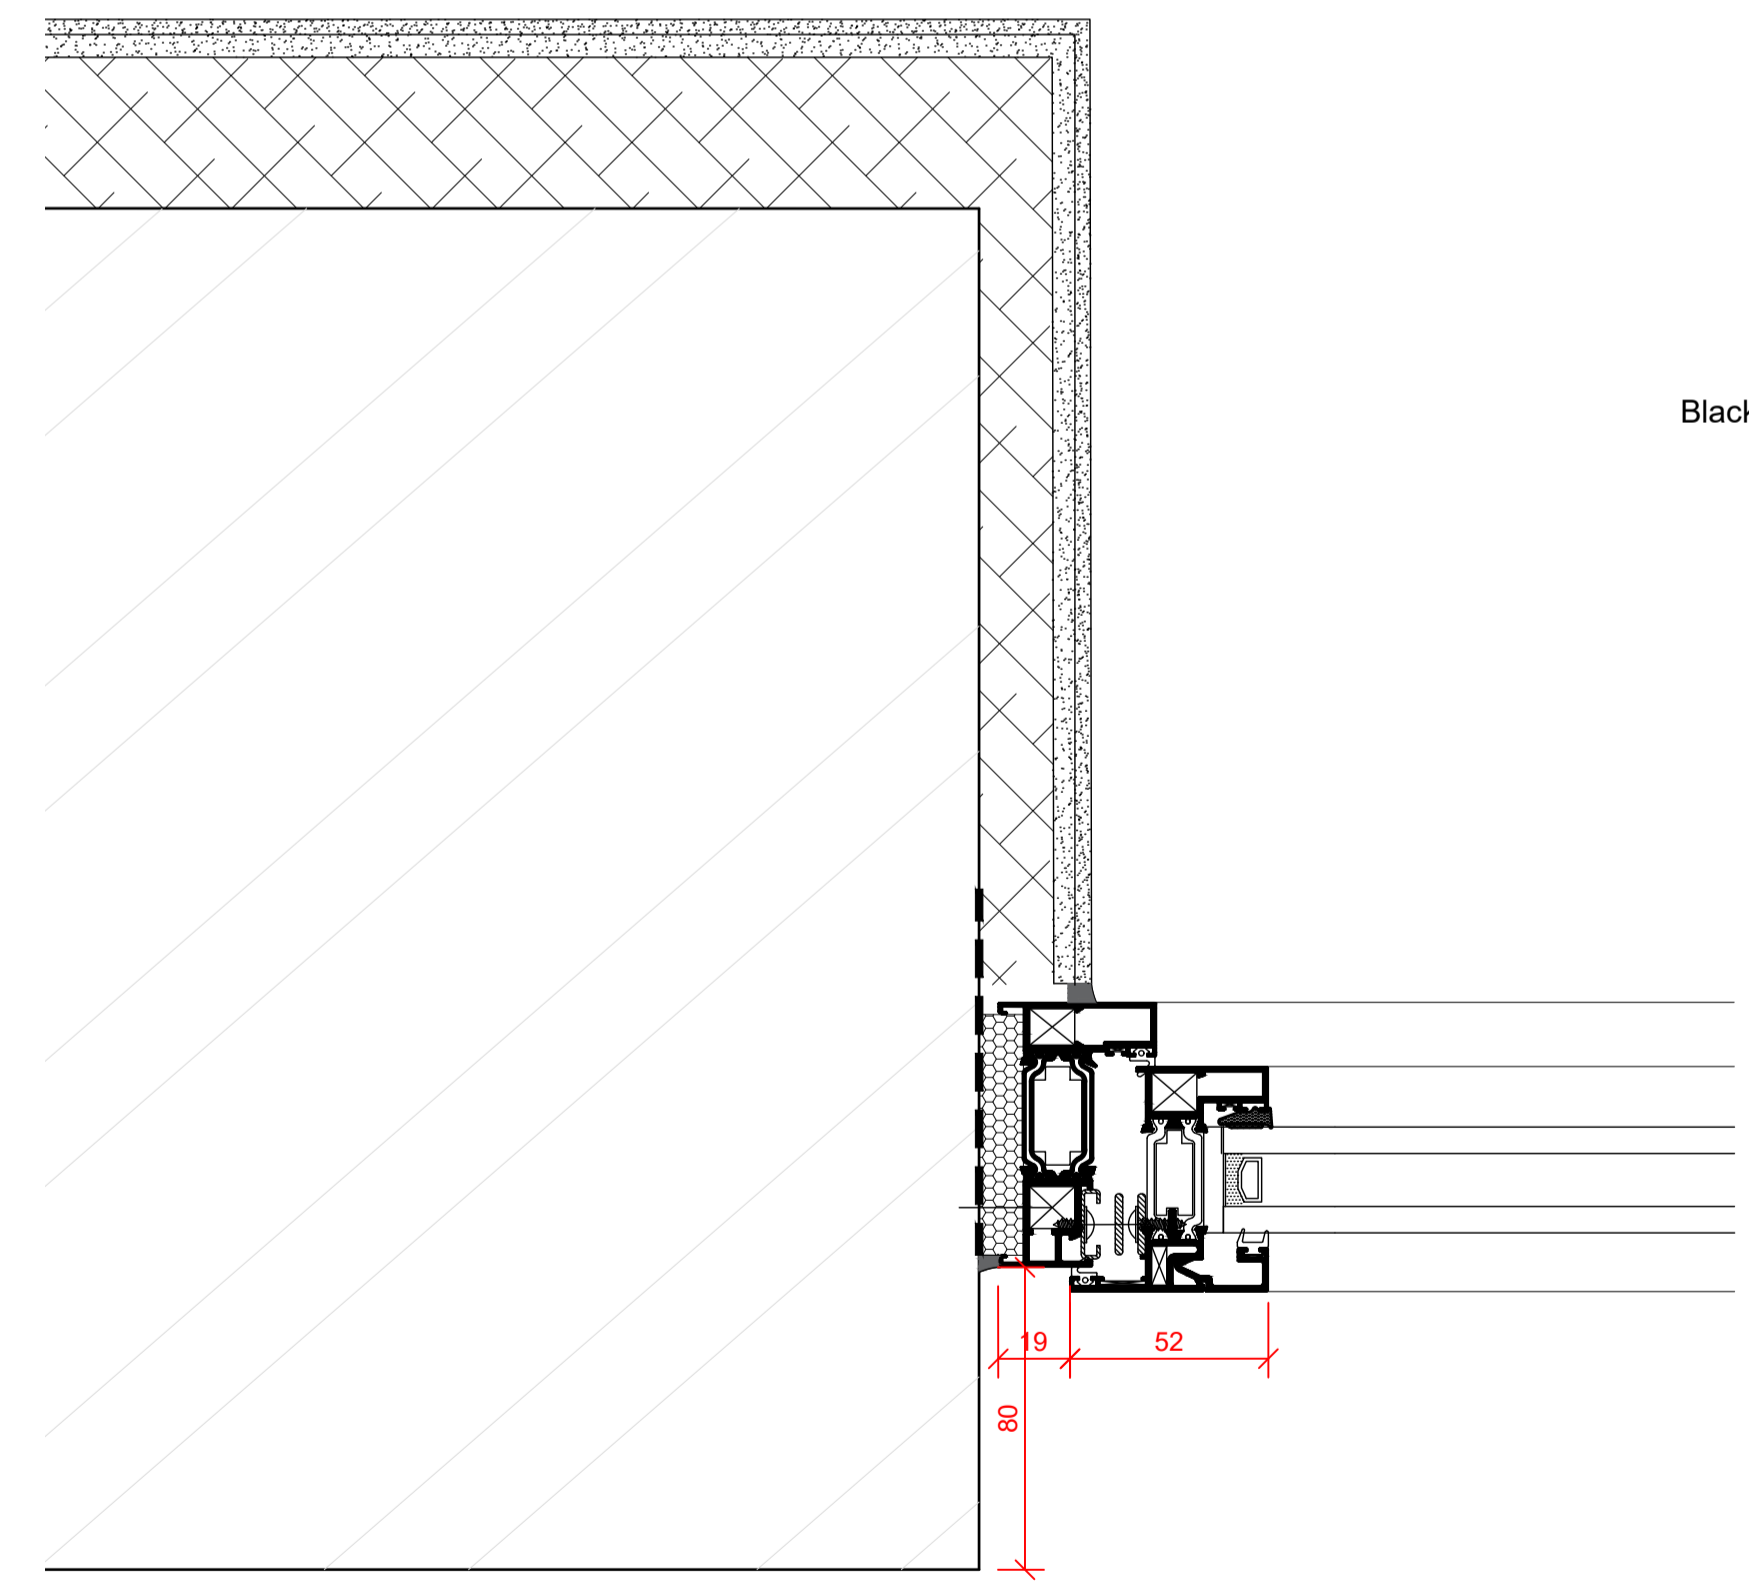


Detail F1
Horizontal Section Thro' Type E Window (1:2 Scale)

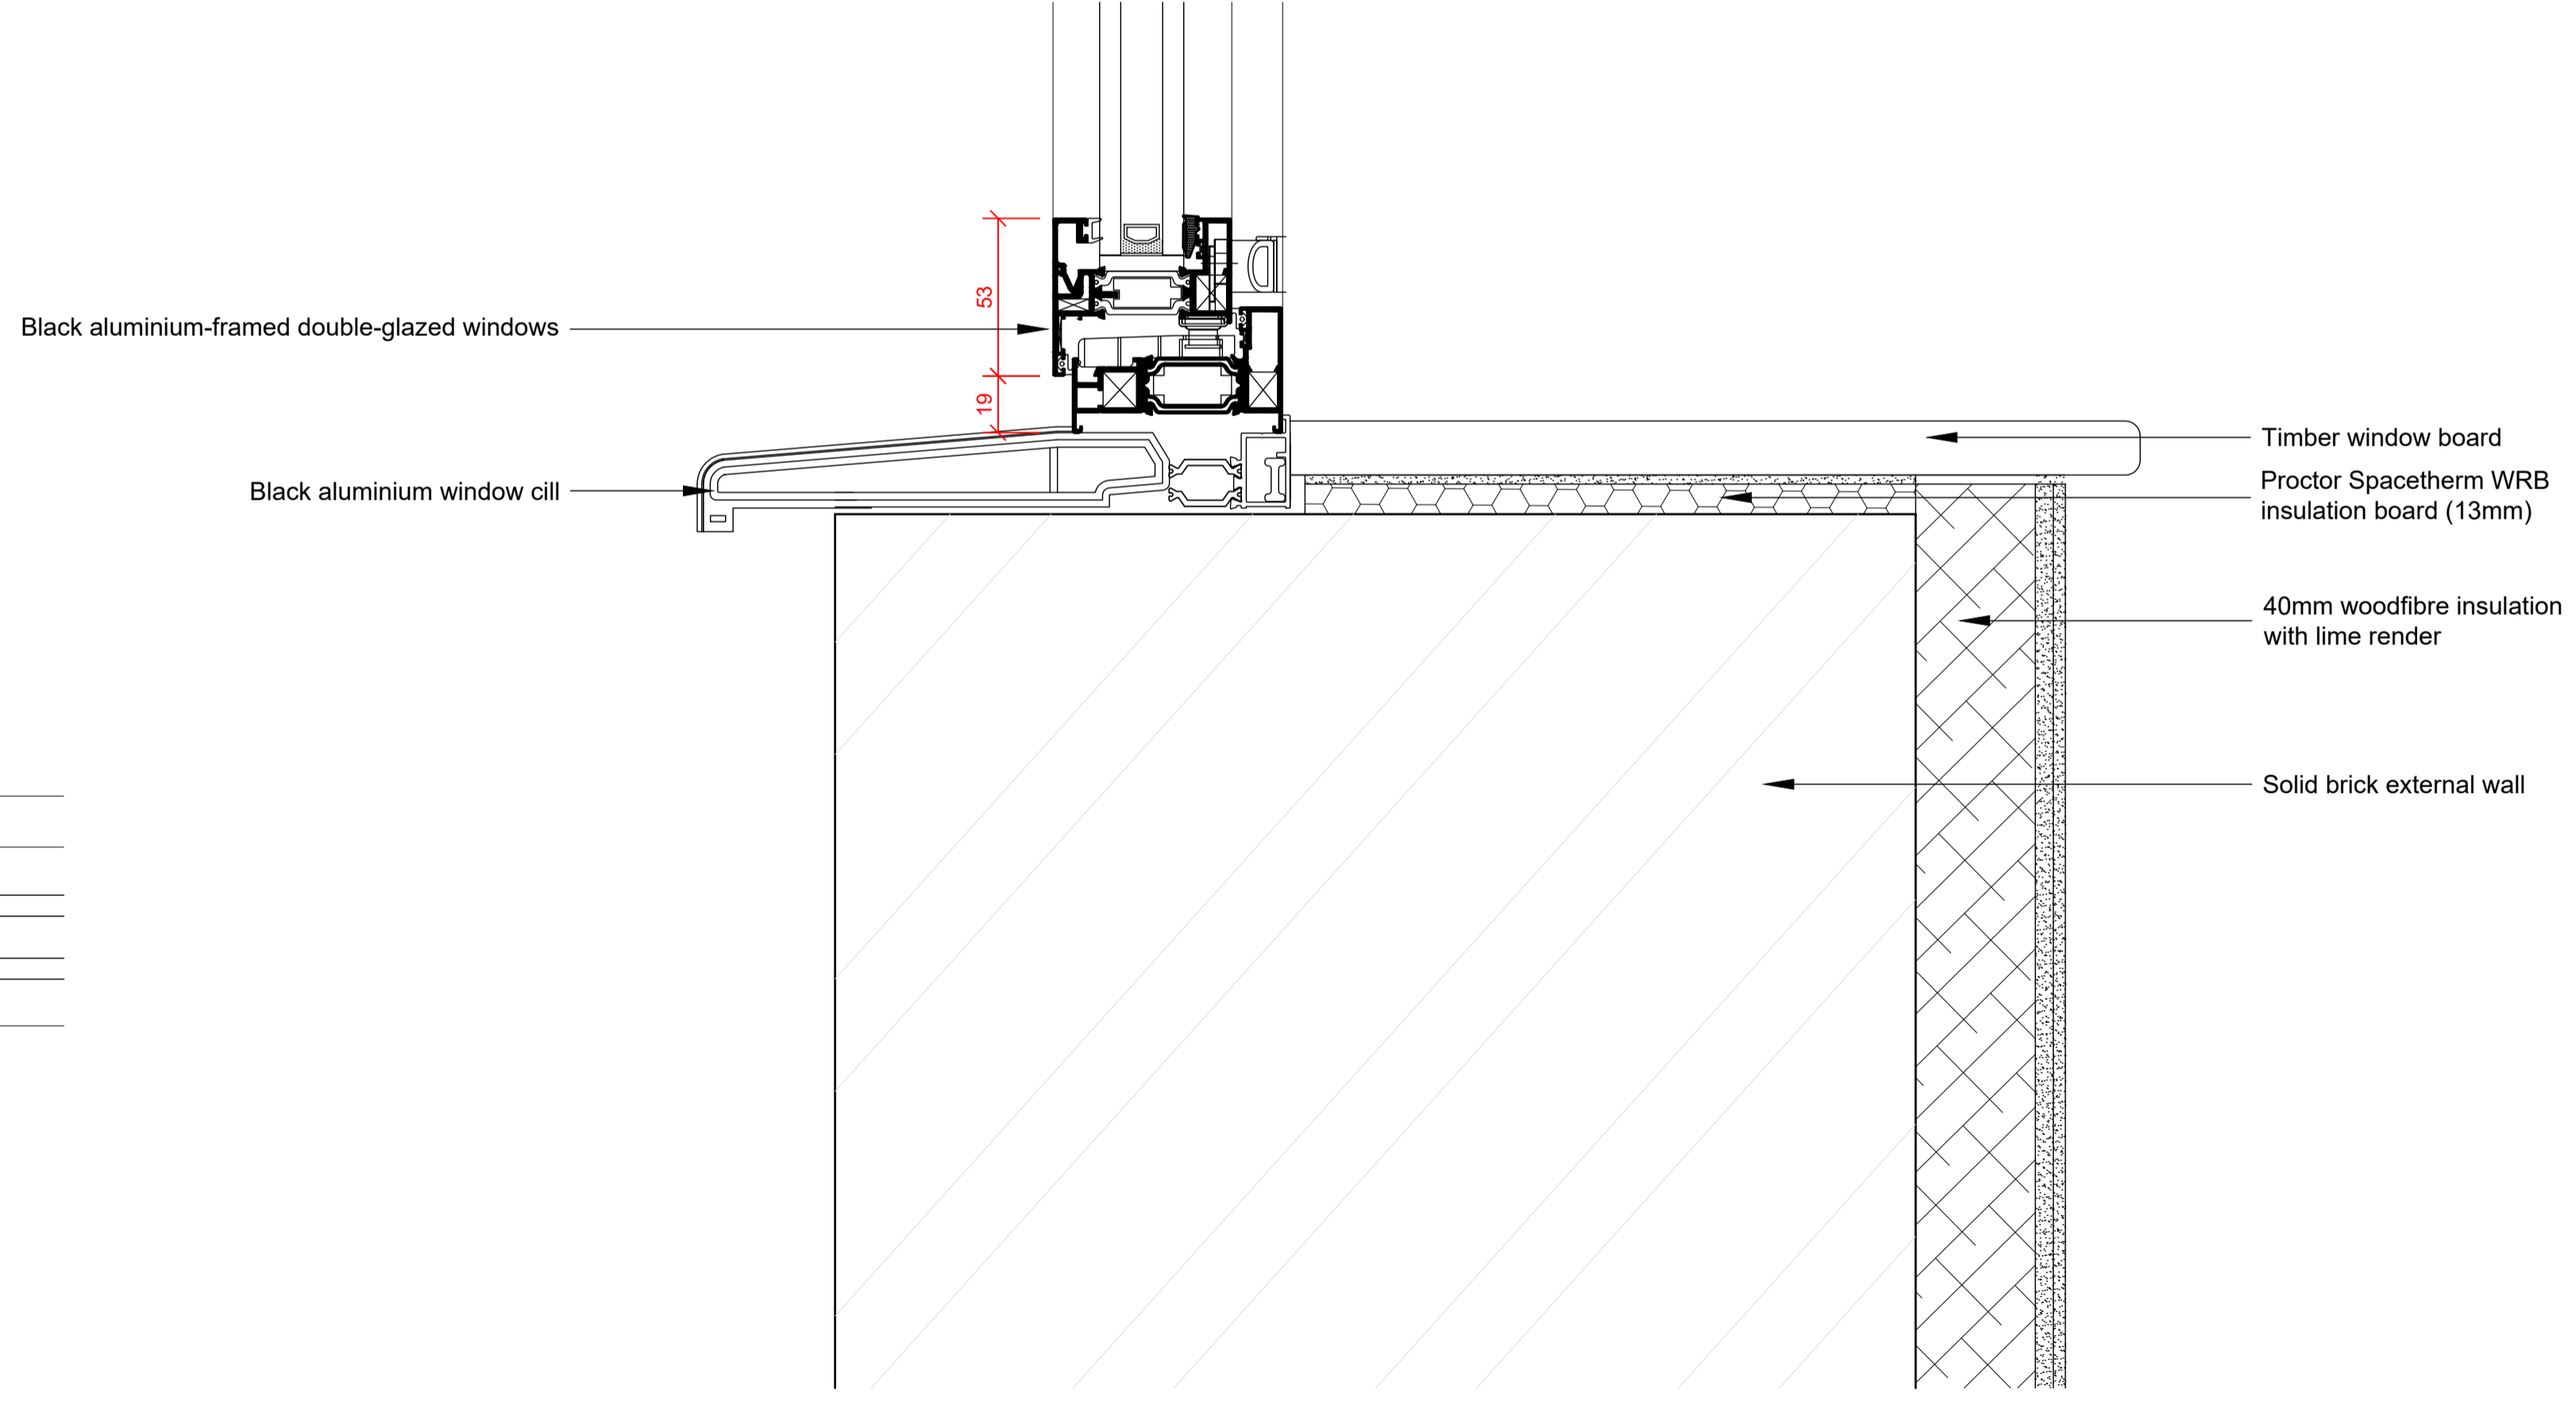

Detail F3
Section Thro' Type E Window Cill (1:2 Scale)

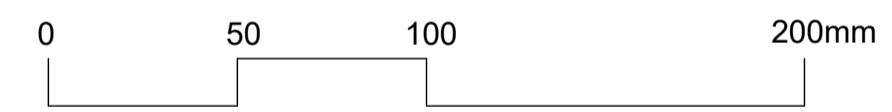

1:2 Scalebar

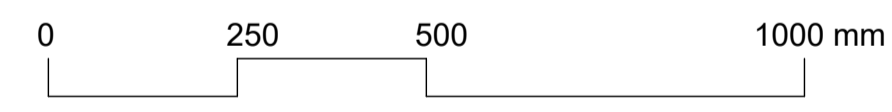

1:10 Scalebar

| Rev | Note | By | Date |
|-----|-------------------------------------|-----|----------|
| A | Insulation added under window board | IMA | 30.11.23 |

Scale: 1:10 & 1:2 @A1
 Date: 25.10.23 Status: PL
 Drawn: IMA Checked: -
 Job No: 1039 Drg No: 220 Rev A
 Title: BARN Window Type F Details

Project: Manor Farm
Church Rd
Swindon Village
Client: Manor Farm (Cheltenham) Ltd



DHA ARCHITECTS

Daniel Hurd Associates
33 Powell St, Birmingham B1 3DH
Tel: 0121 200 2638 Fax: 0121 236 8593
e-mail: design@dhaa.co.uk