




**Type E  
Elevation** (1:10 Scale)

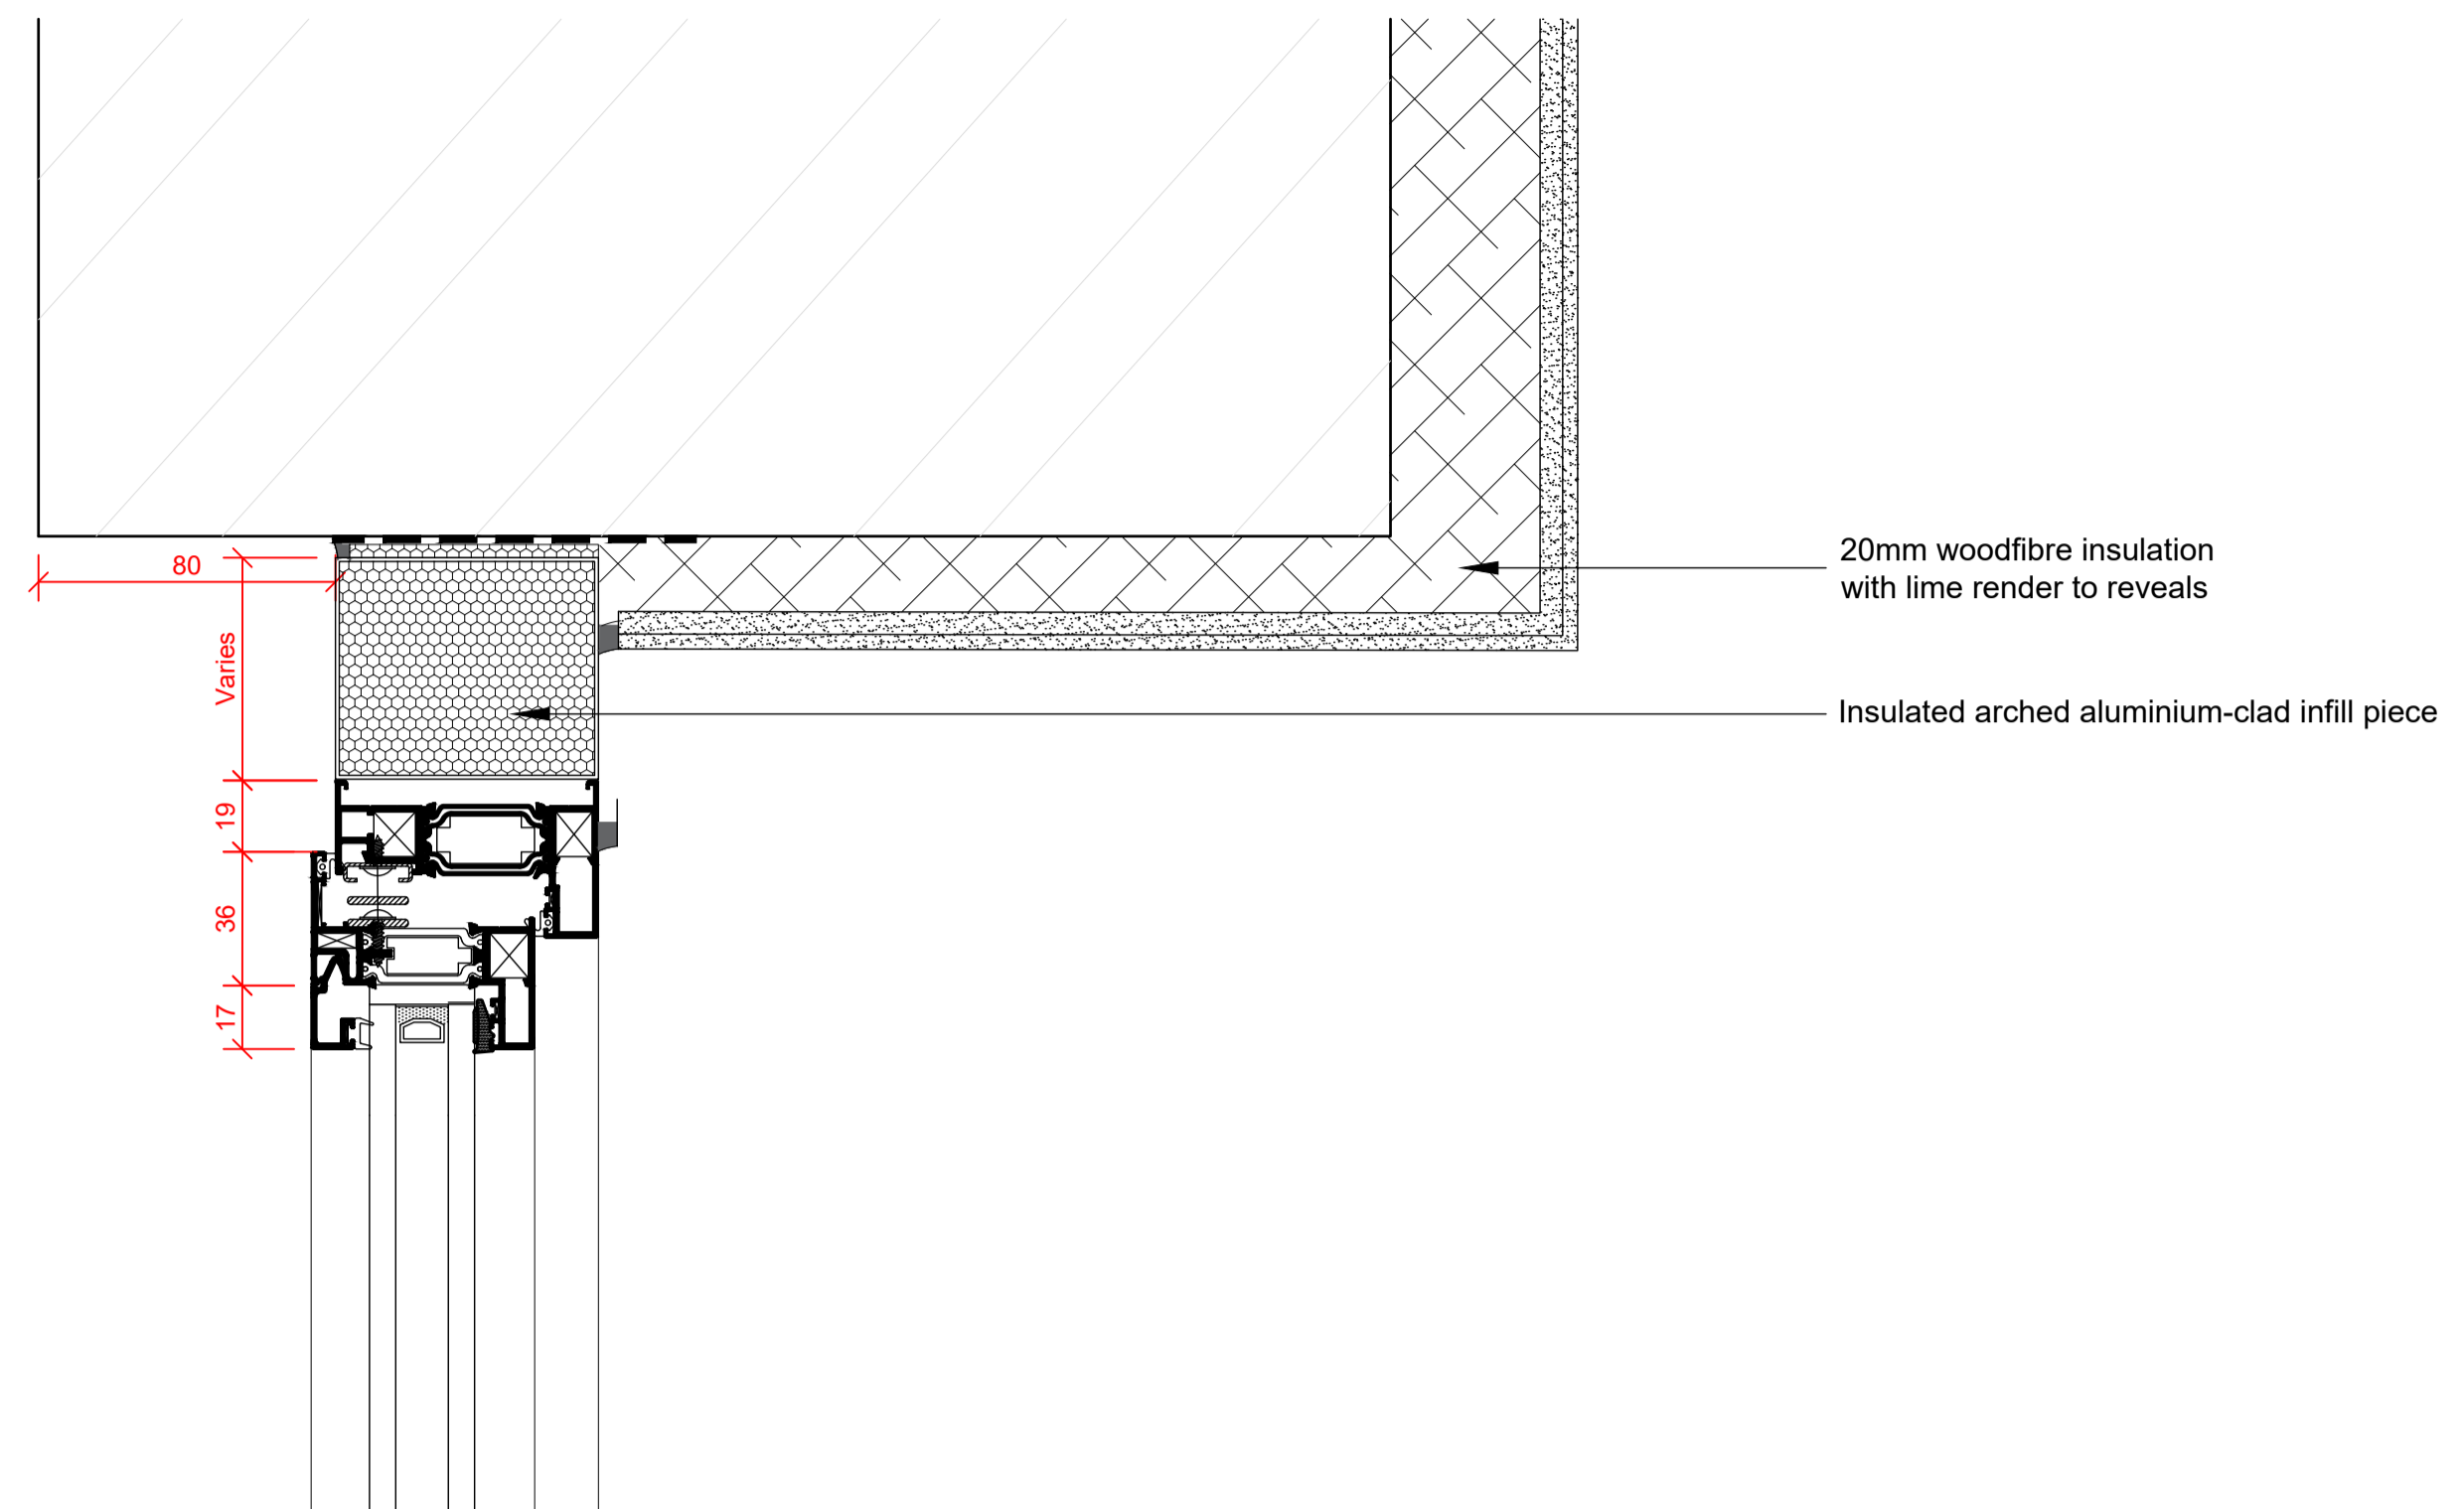

**Detail E2**  
Section Thro' Type E Window Head (1:2 Scale)

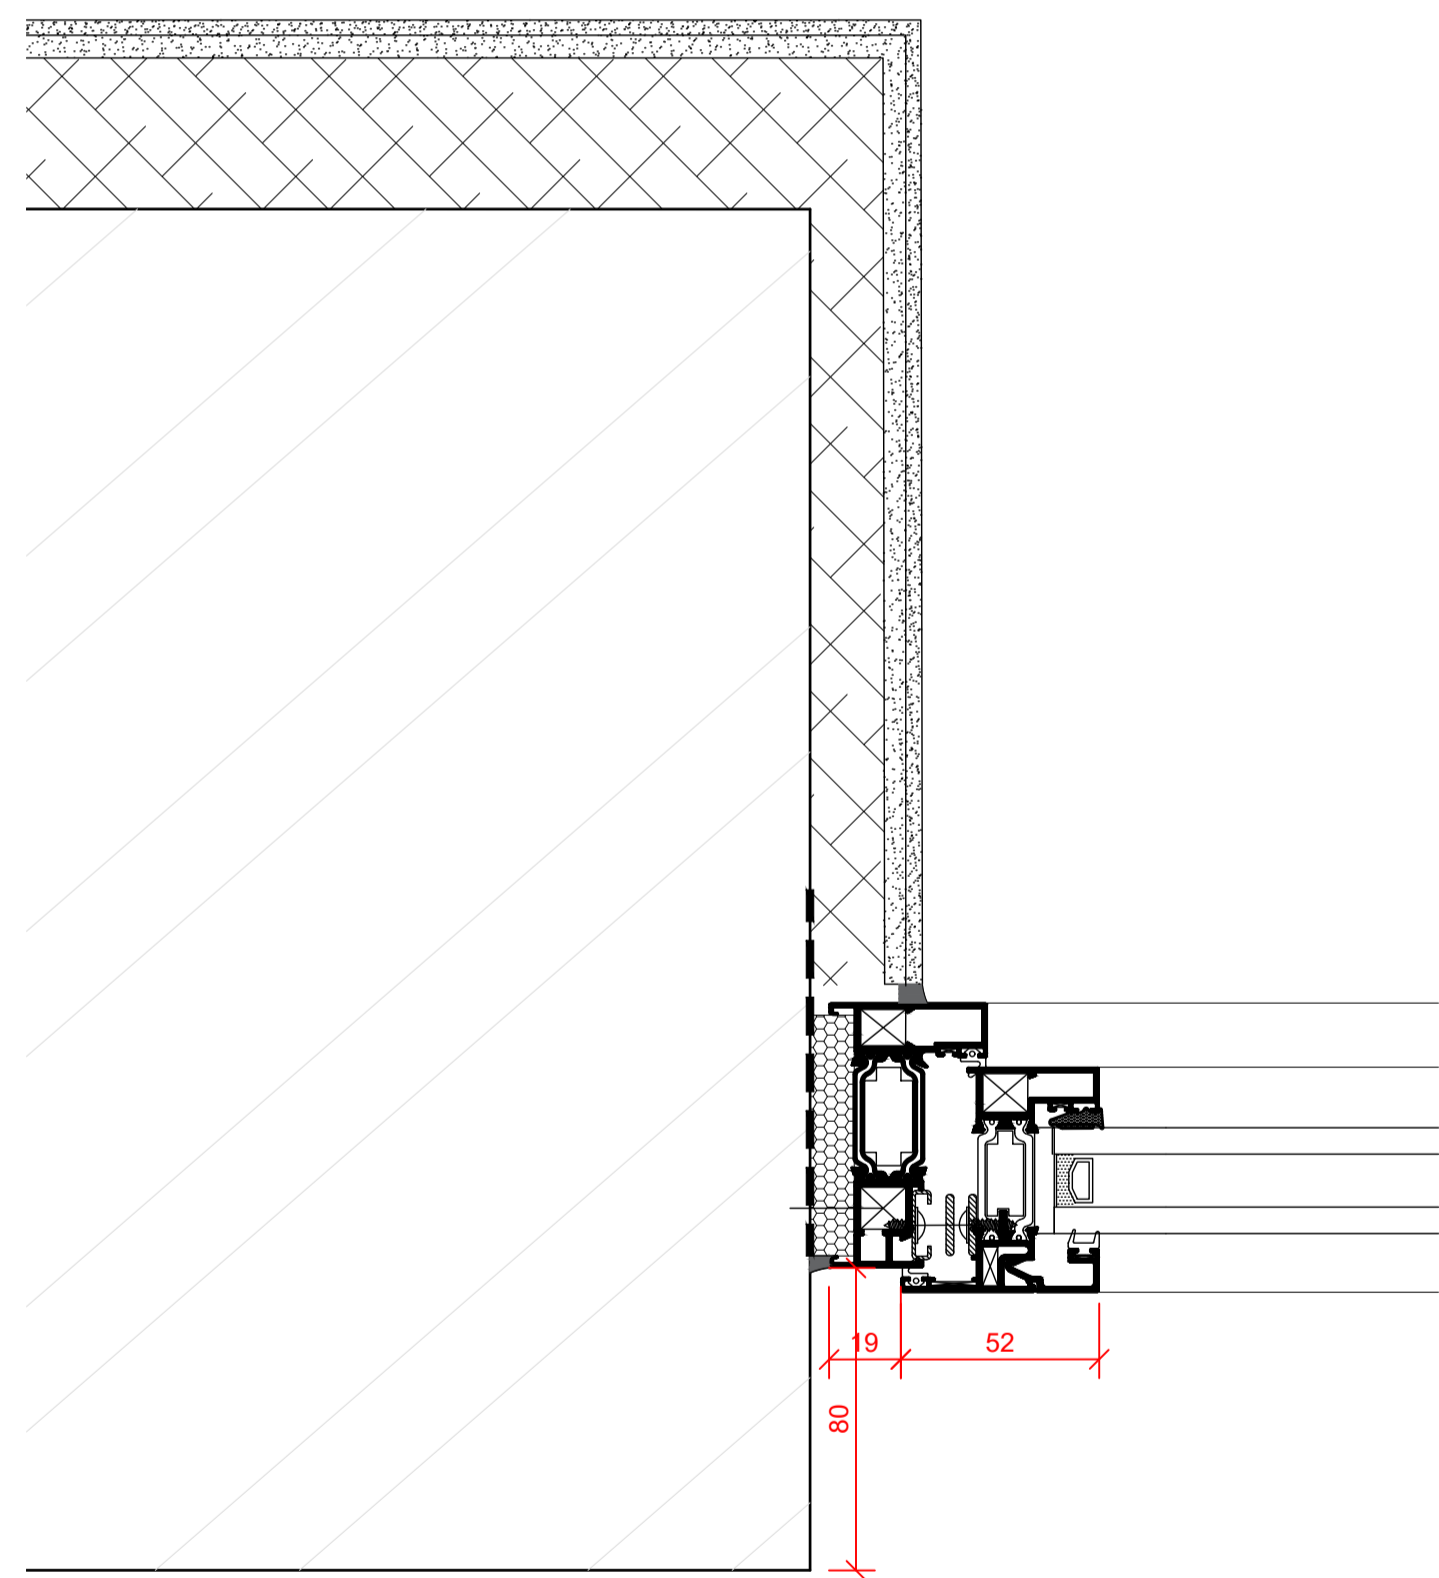

**Detail E1**  
Horizontal Section Thro' Type E Window (1:2 Scale)

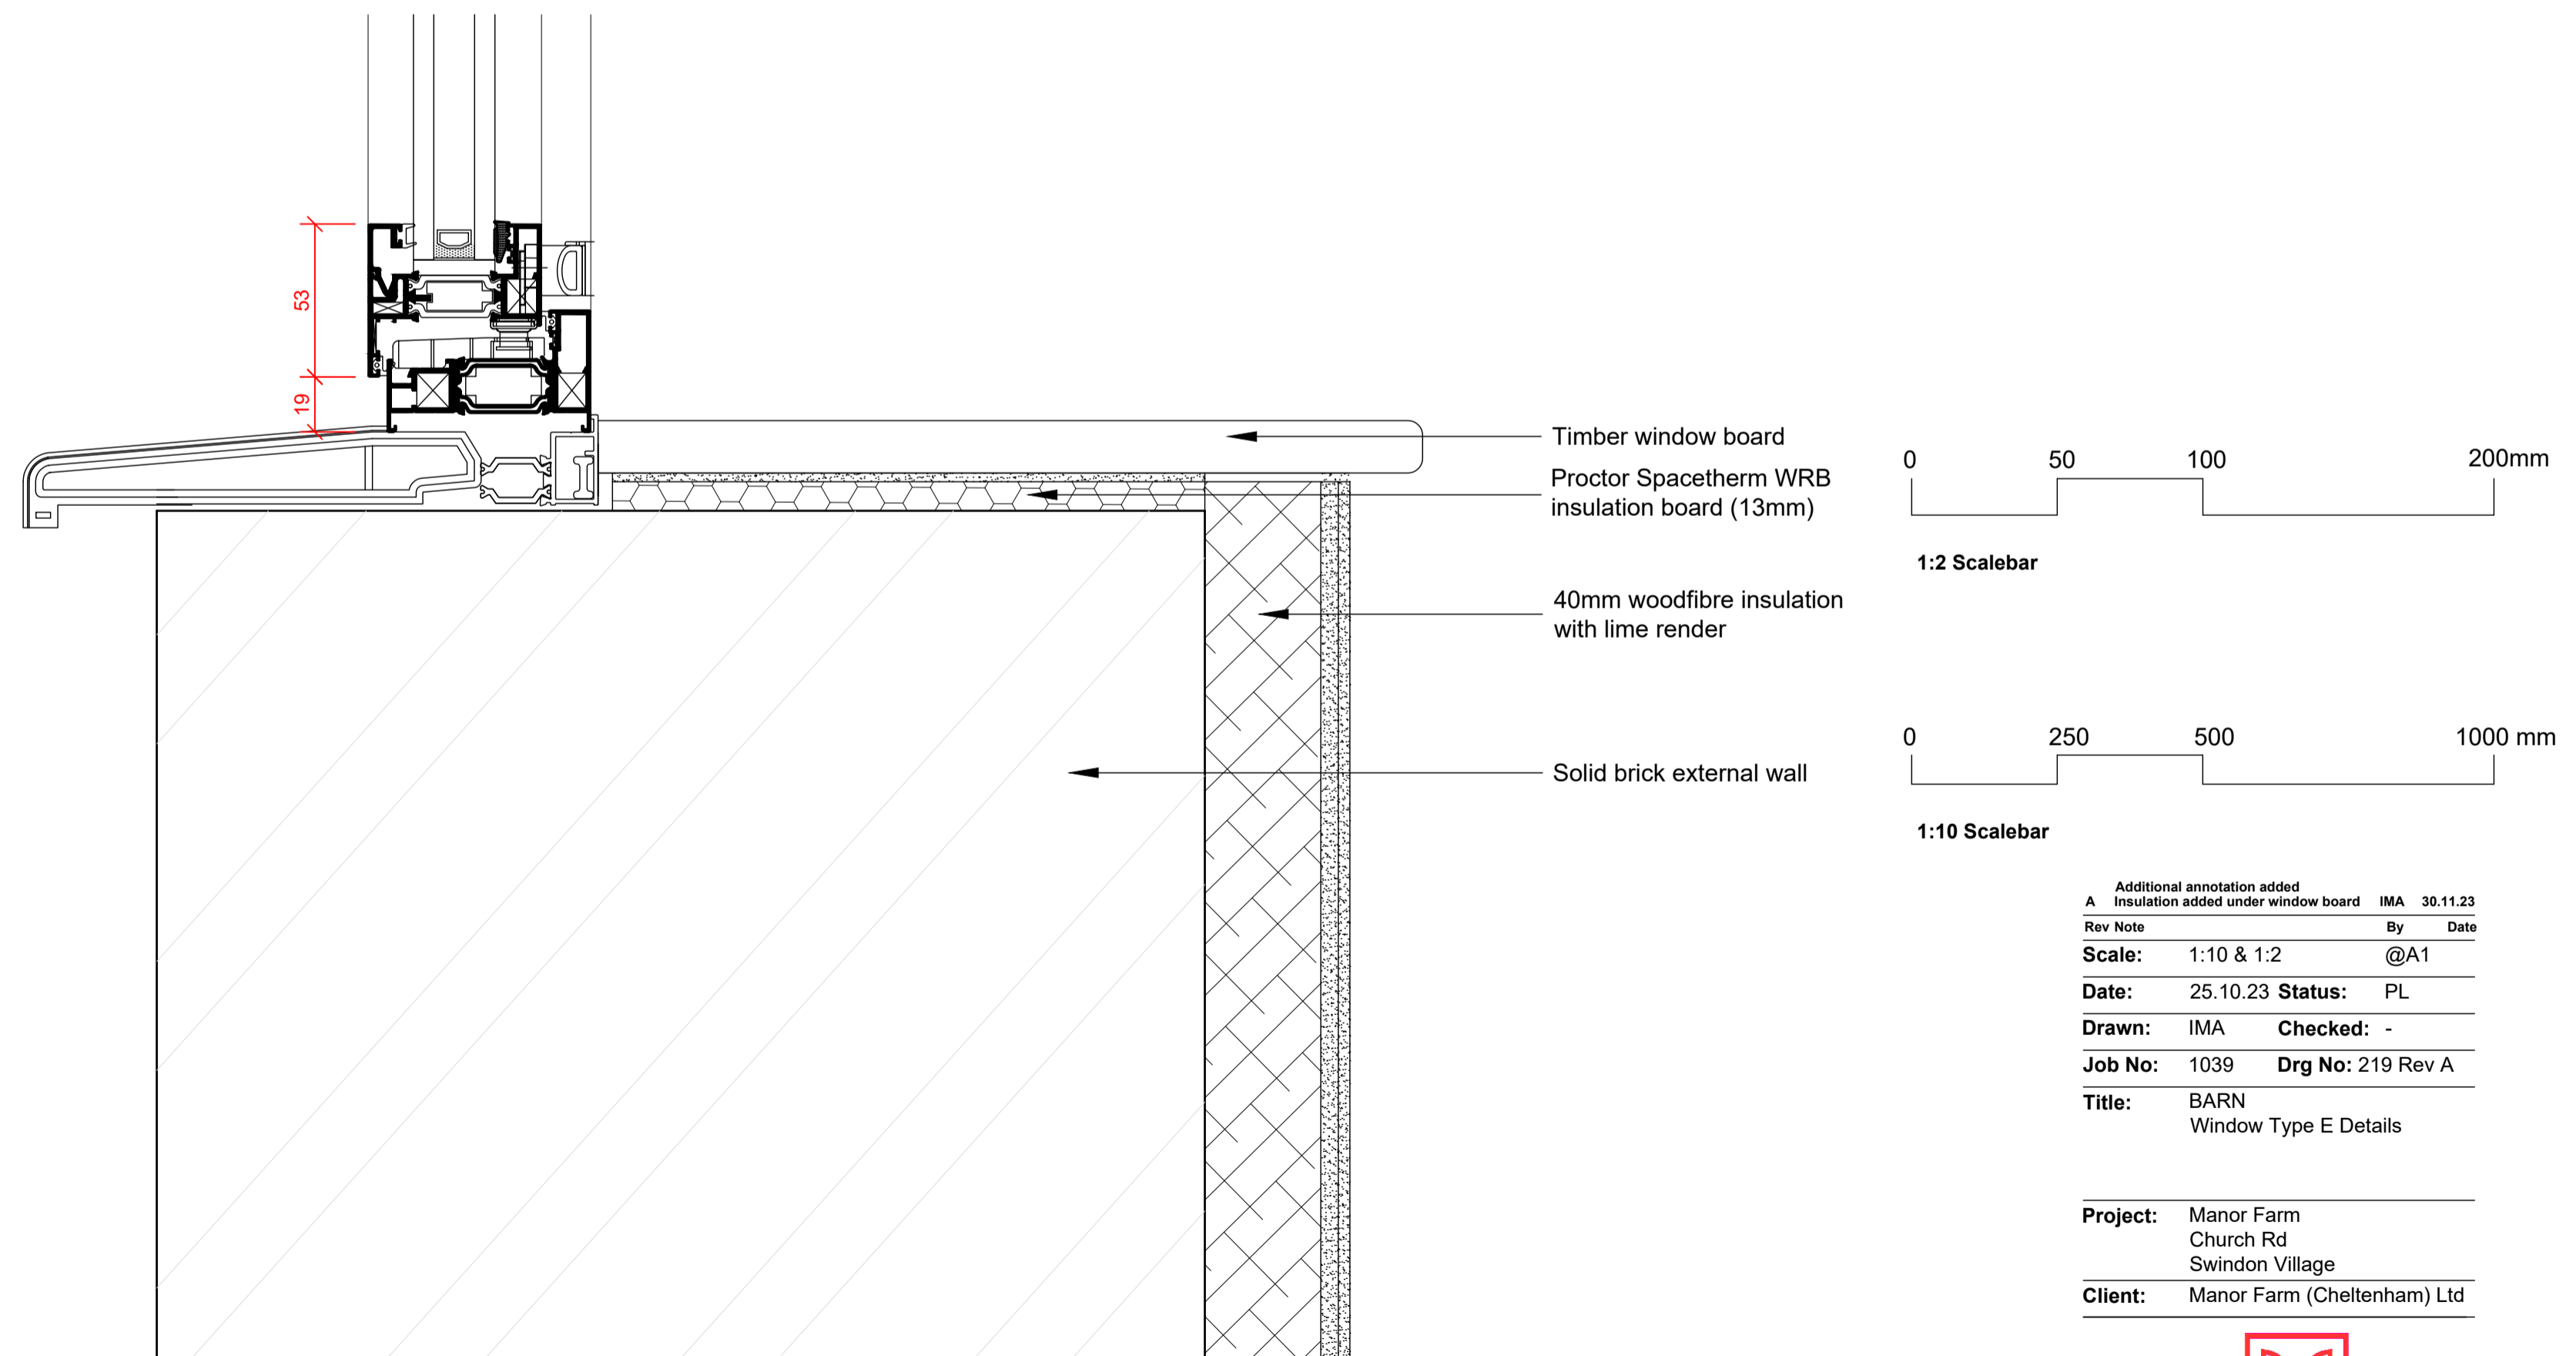

**Detail E3**  
Section Thro' Type E Window Cill (1:2 Scale)

Rev	Note	By	Date
A	Insulation added under window board	IMA	30.11.23

Scale: 1:10 & 1:2 @A1  
 Date: 25.10.23 Status: PL  
 Drawn: IMA Checked: -  
 Job No: 1039 Drg No: 219 Rev A  
 Title: BARN Window Type E Details

**Project:** Manor Farm  
 Church Rd  
 Swindon Village  
**Client:** Manor Farm (Cheltenham) Ltd



**DHA ARCHITECTS**

Daniel Hurd Associates  
 33 Powell St, Birmingham B1 3DH  
 Tel: 0121 200 2638 Fax: 0121 236 8593  
 e-mail: design@dhaa.co.uk