




**Type A**  
Elevation (1:10 Scale)

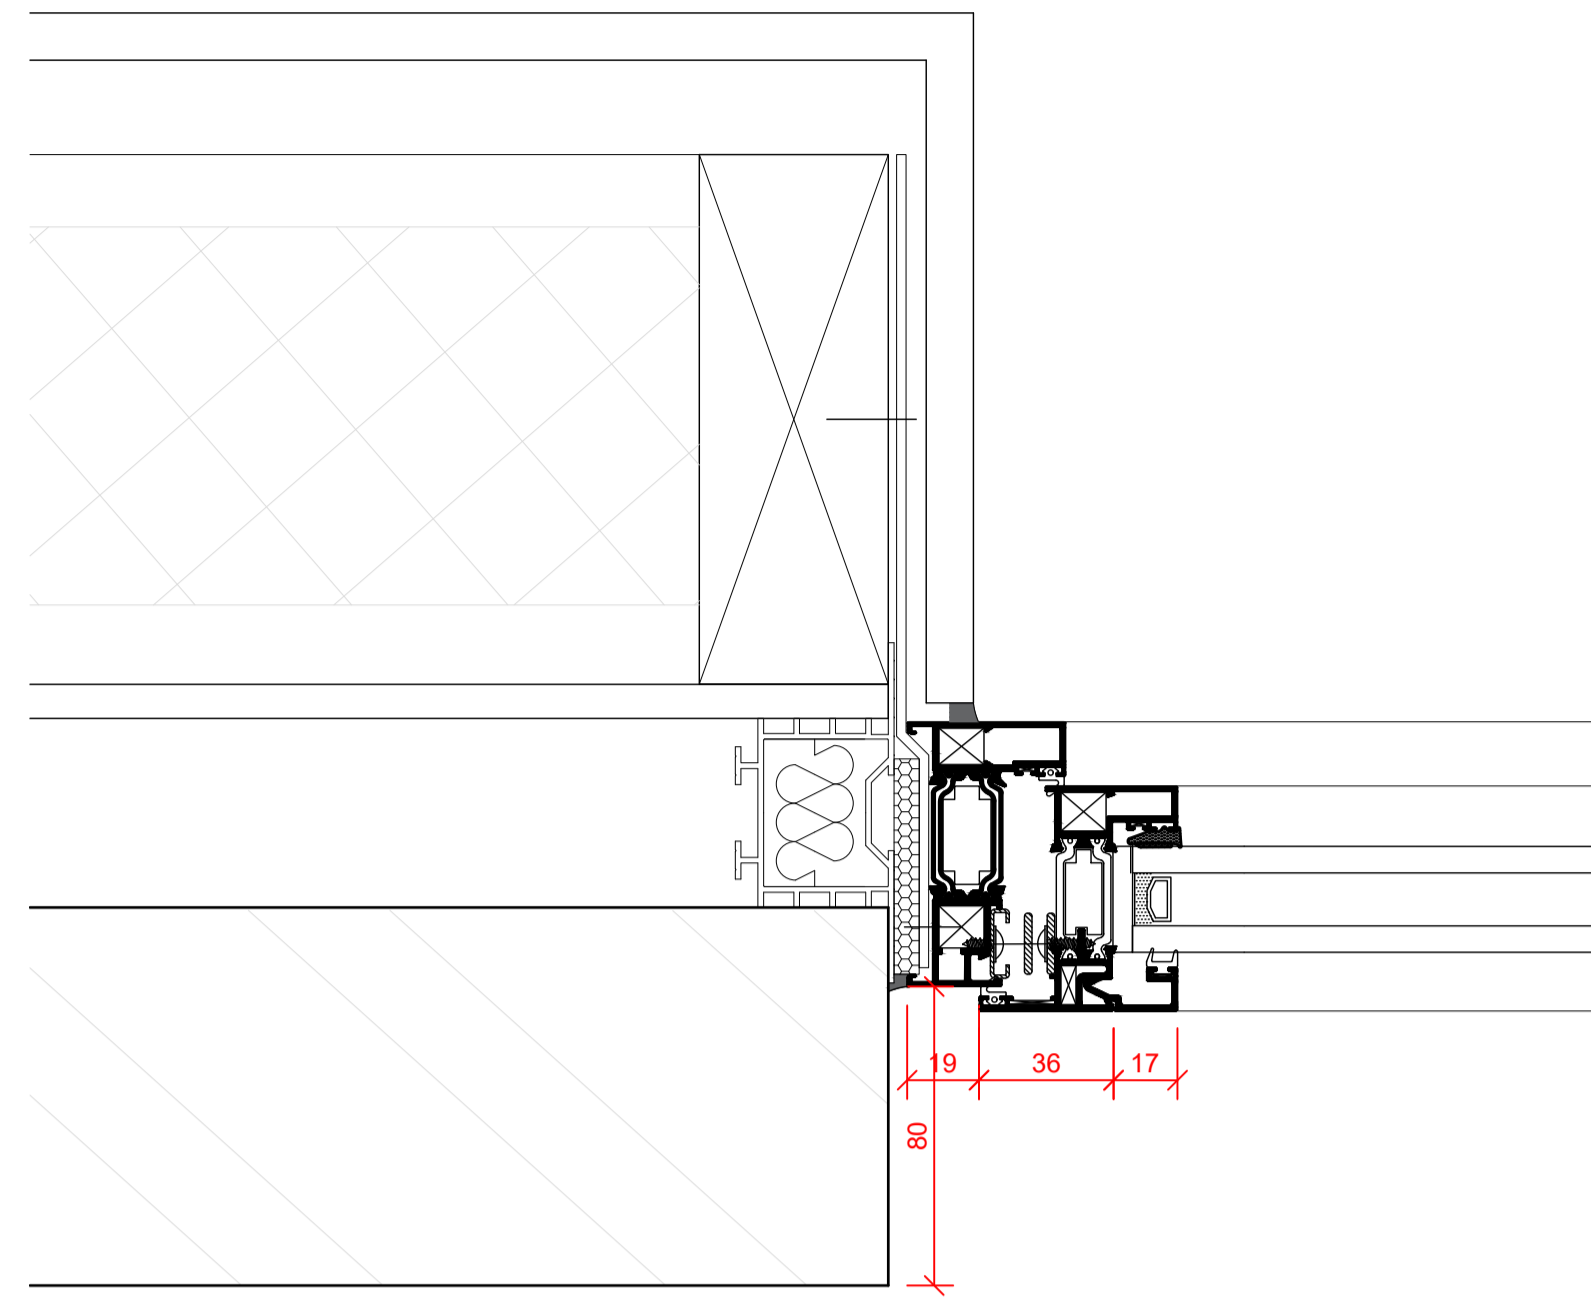


**Detail A1**  
Horizontal Section Thro' Type A Window At High Level (1:2 Scale)

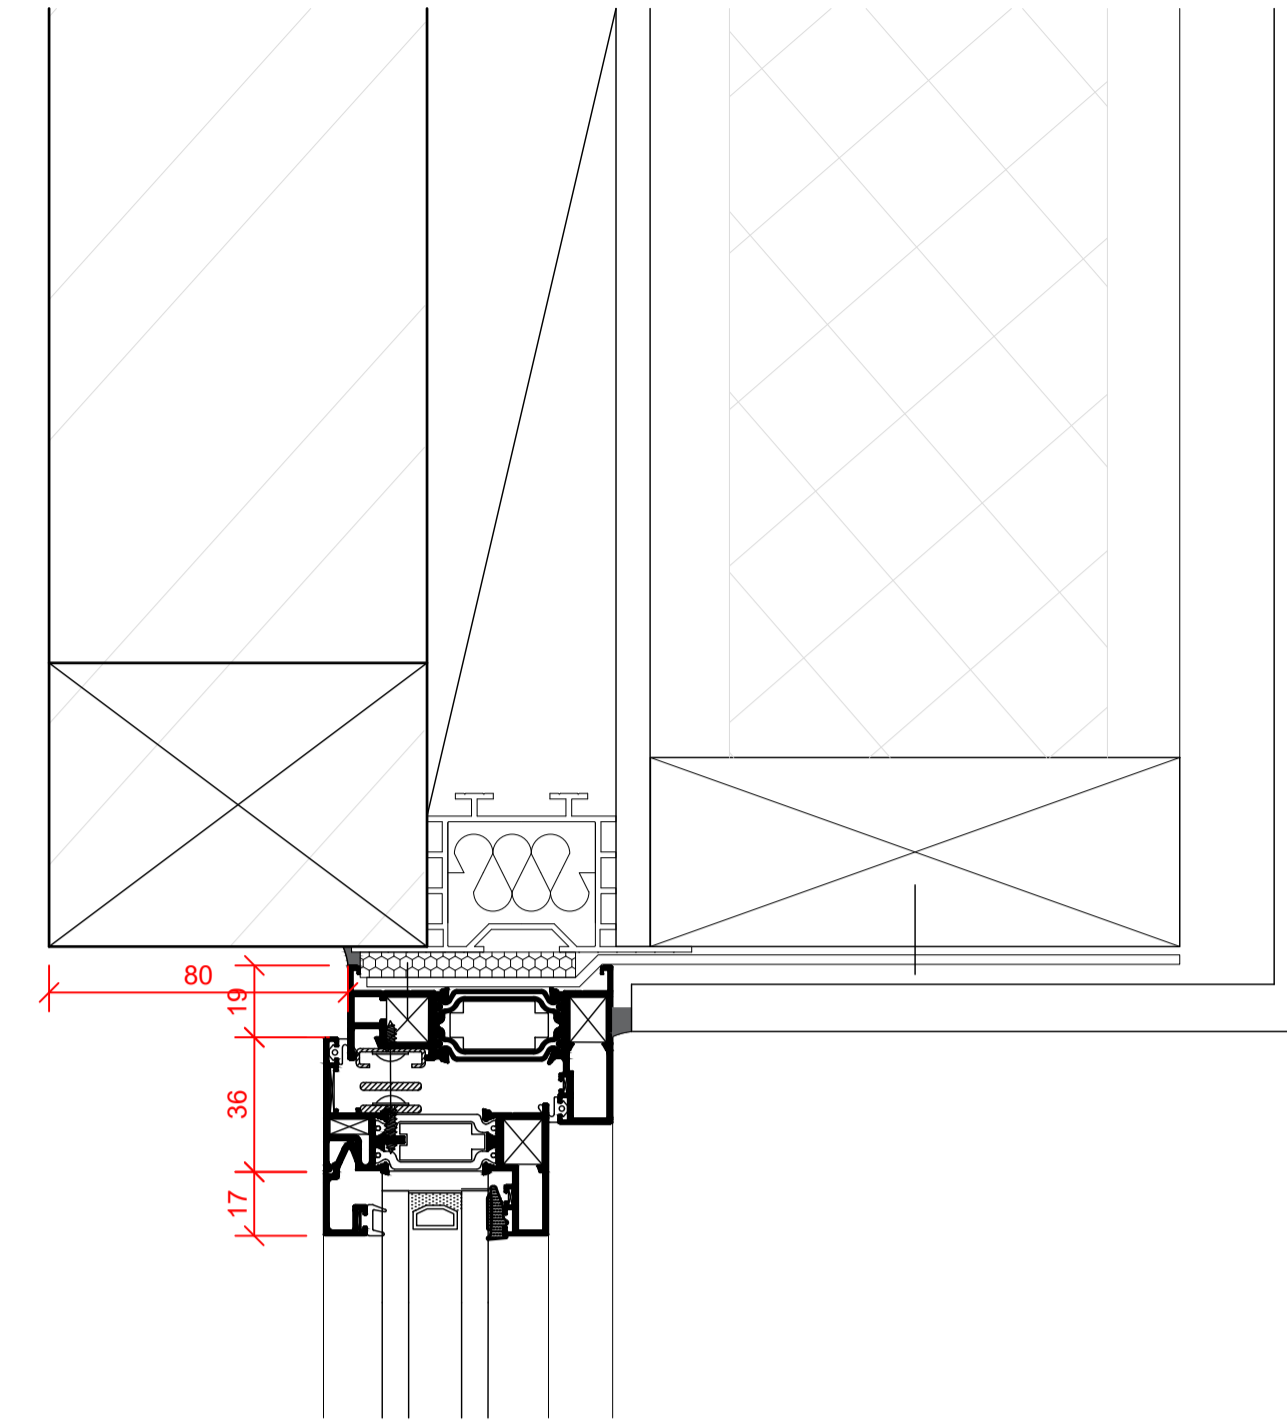


**Detail A3**  
Section Thro' Type A Window Head (1:2 Scale)

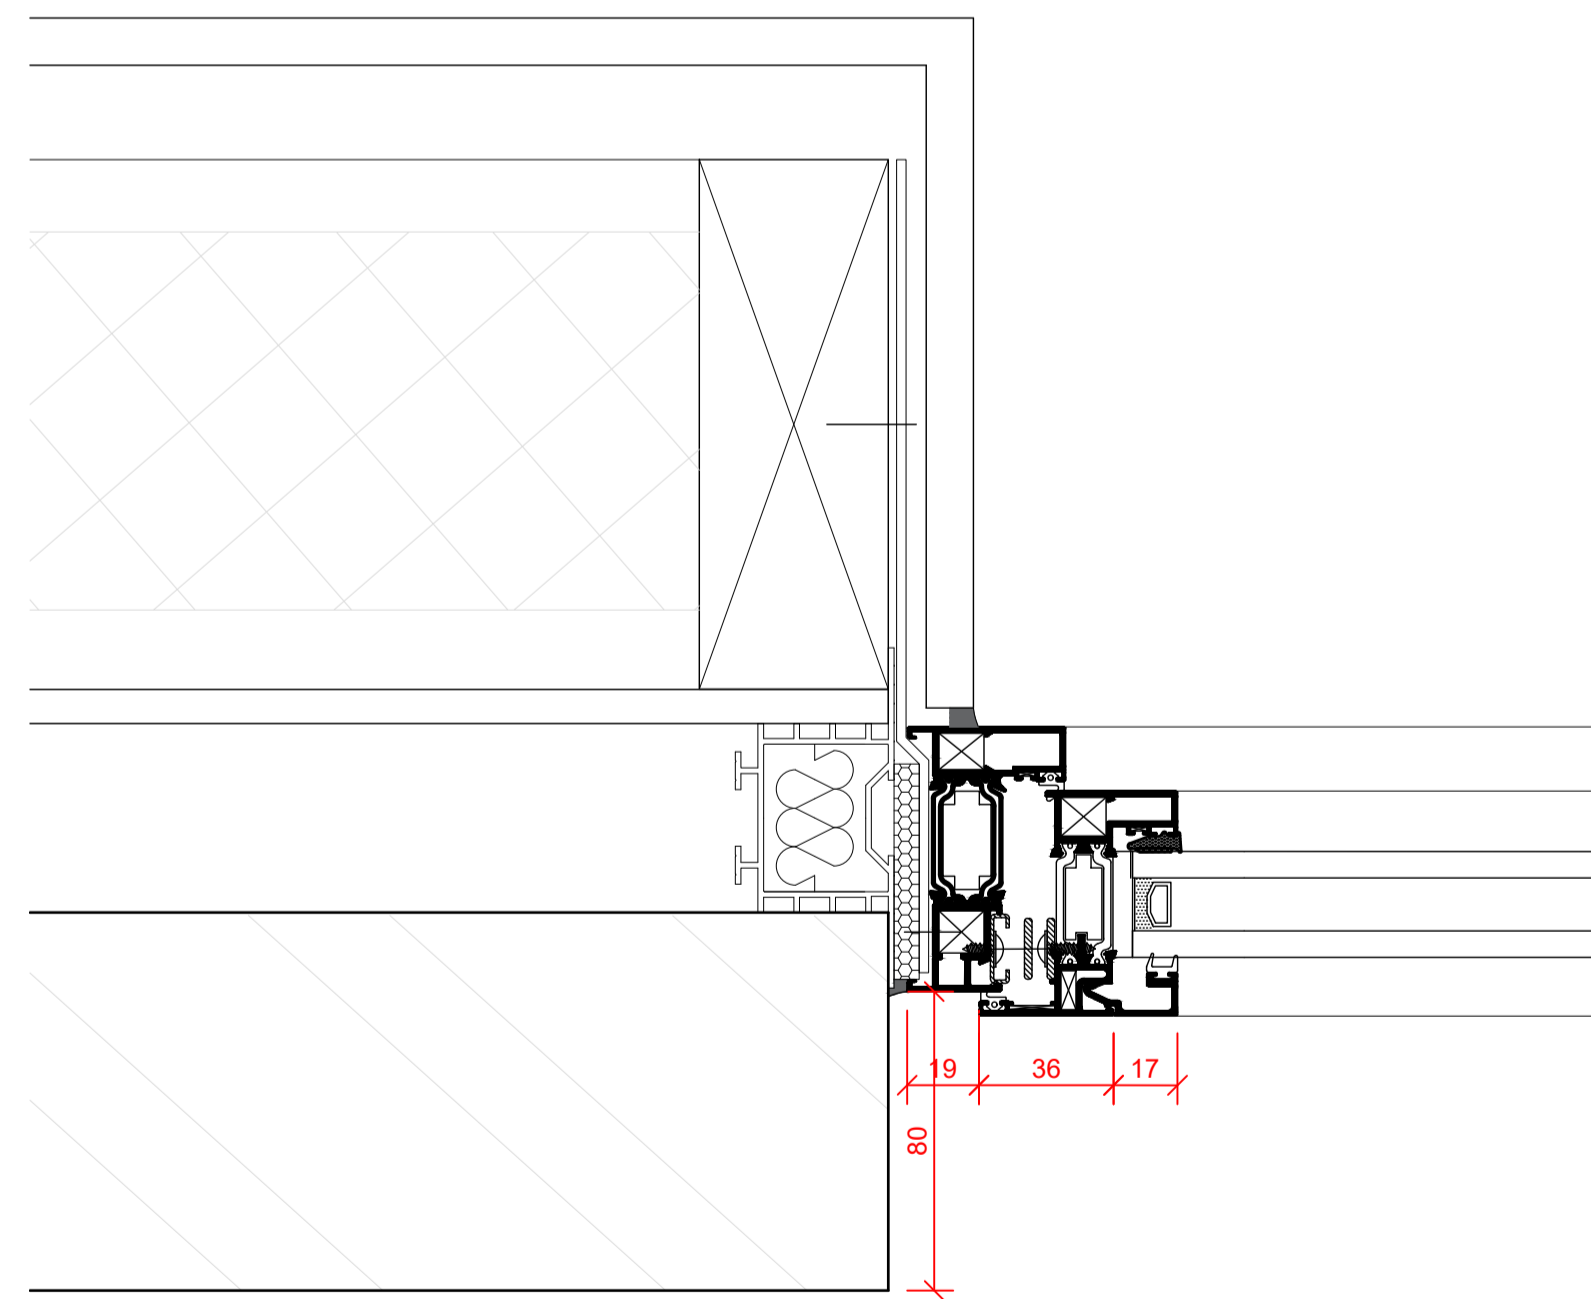


**Detail A1**  
Horizontal Section Thro' Type A Window At High Level (1:2 Scale)

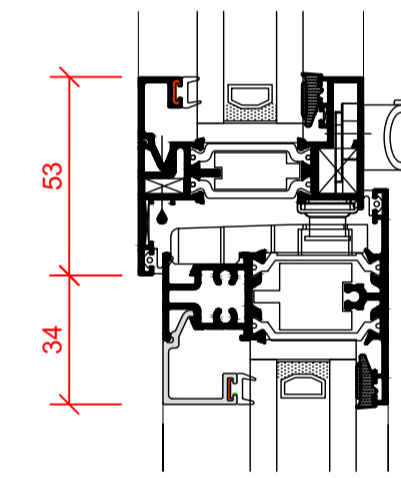


**Detail A4**  
Section Thro' Type A Window Transom (1:2 Scale)

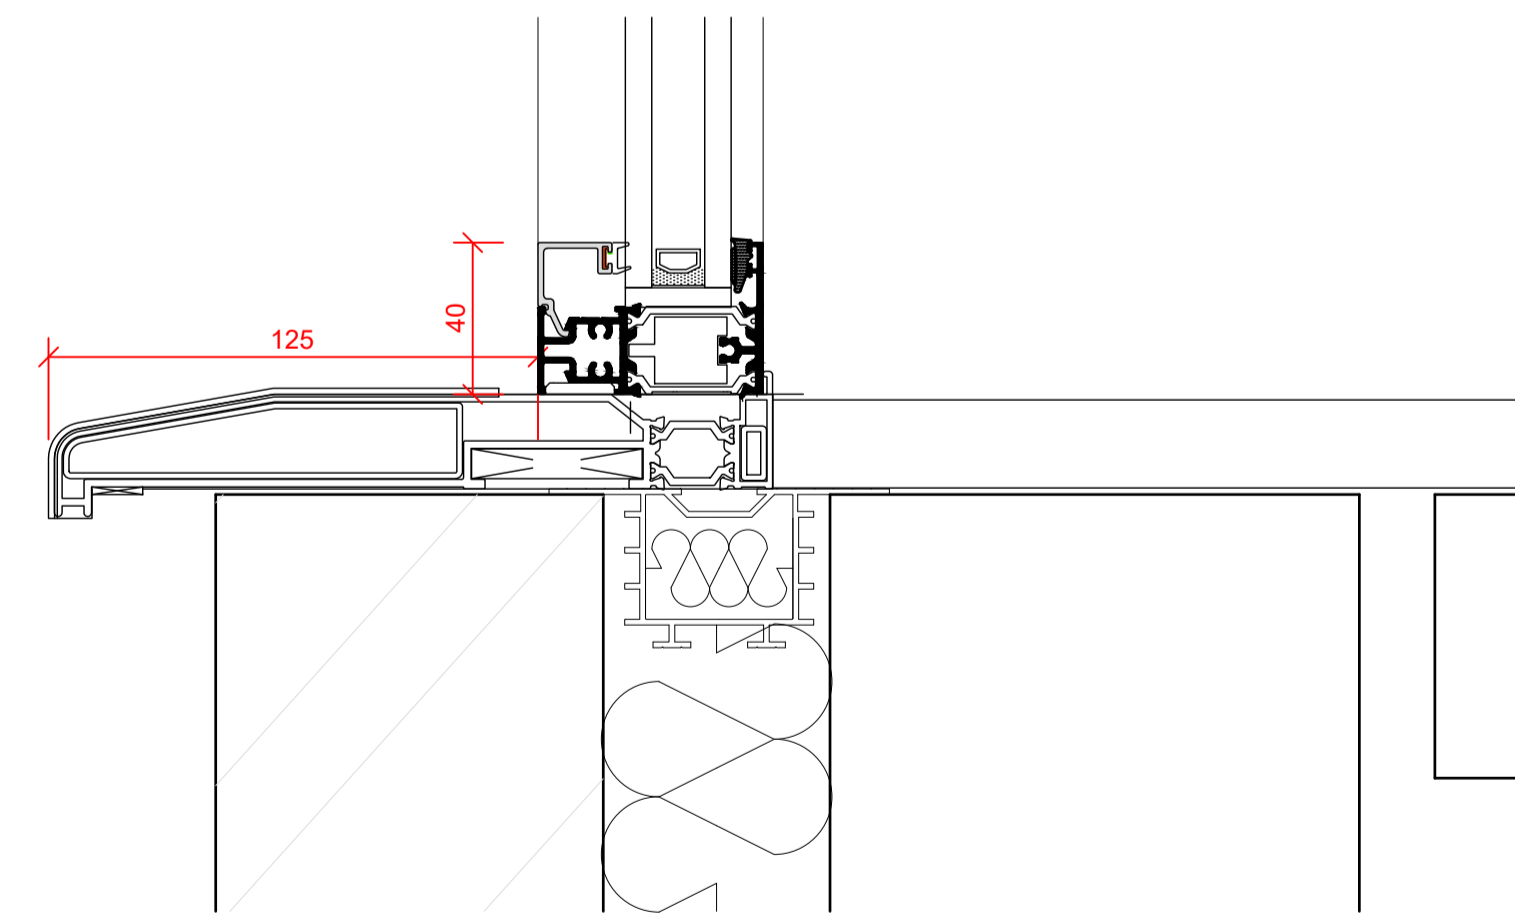

**Detail A5**  
Section Thro' Type A Window Cill (1:2 Scale)

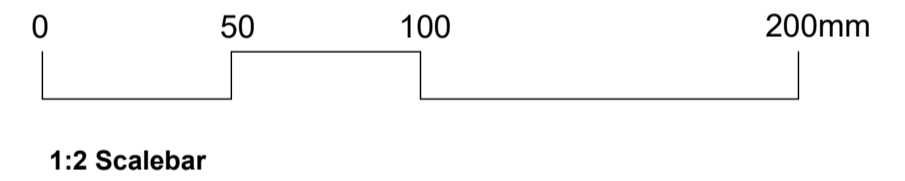

1:2 Scalebar

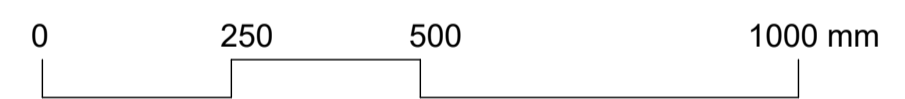

1:10 Scalebar

A	Width amended	IMA	05.03.24
Note		By	Date
Scale:	1:10 & 1:2	@A1	
Date:	25.10.23	Status:	PL
Drawn:	IMA	Checked:	-
Job No:	1039	Drng No:	215 Rev A
Title:	BARN Window Type A Details		

**Project:** Manor Farm  
Church Rd  
Swindon Village  
**Client:** Manor Farm (Cheltenham) Ltd



DHA ARCHITECTS

Daniel Hurd Associates  
33 Powell St, Birmingham B1 3DH  
Tel: 0121 200 2638 Fax: 0121 236 8593  
e-mail: design@dhaa.co.uk