



1 Typical Section (1:20)




2 Typical Elevation (1:20)

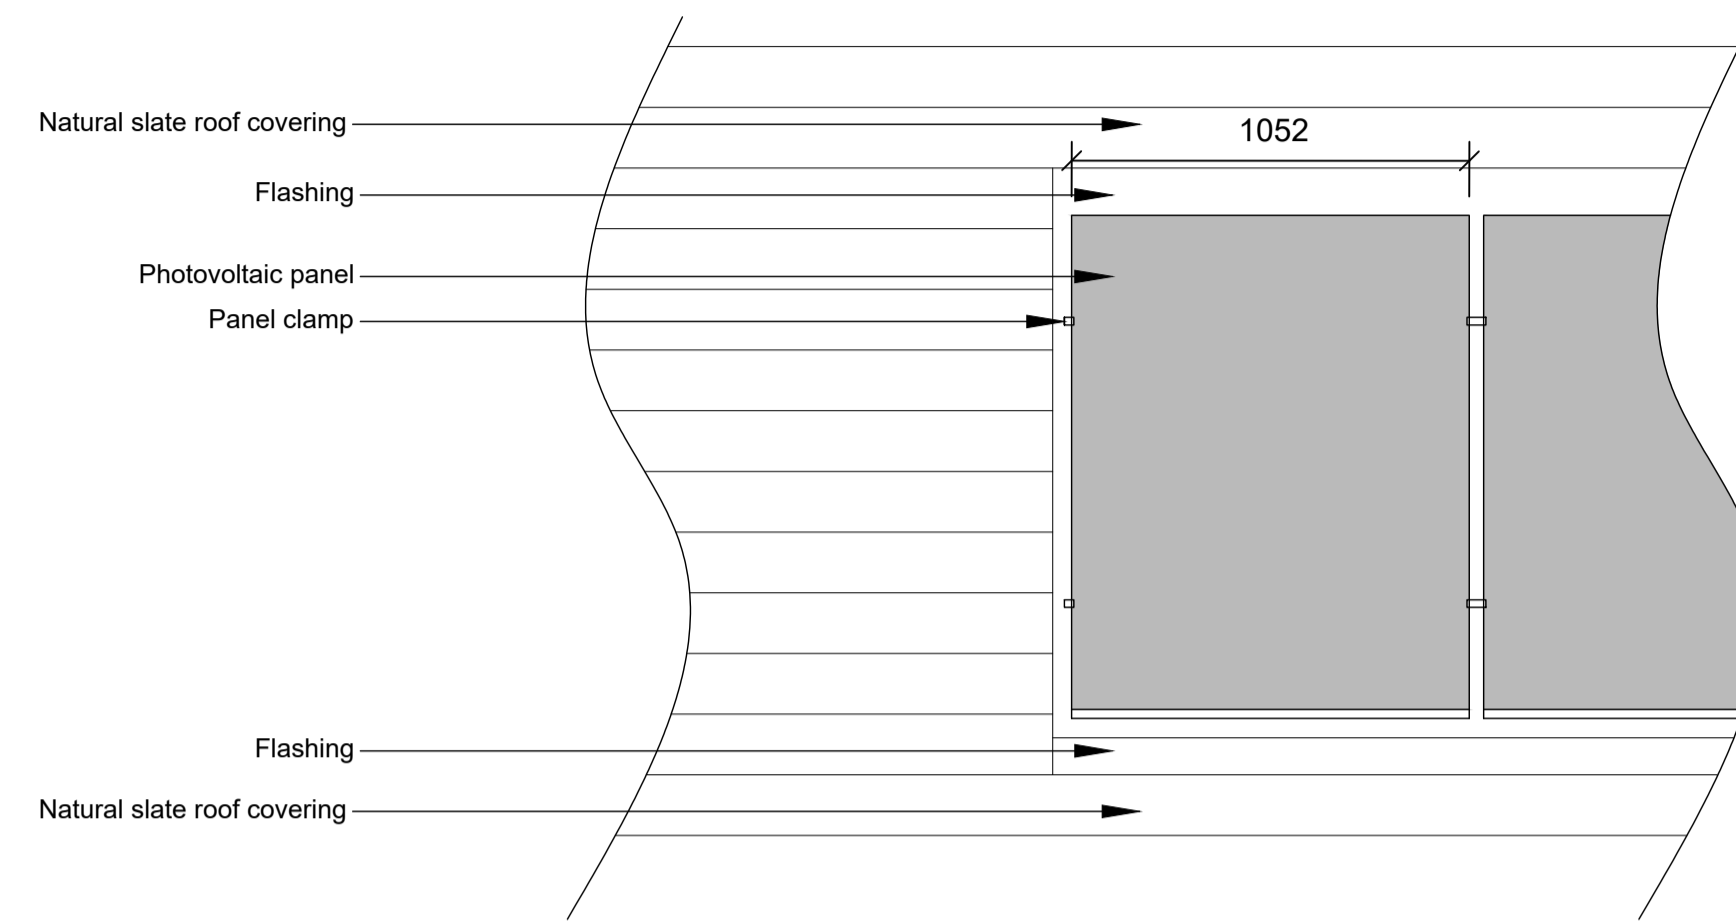


5 Example Installation in Slate Roof

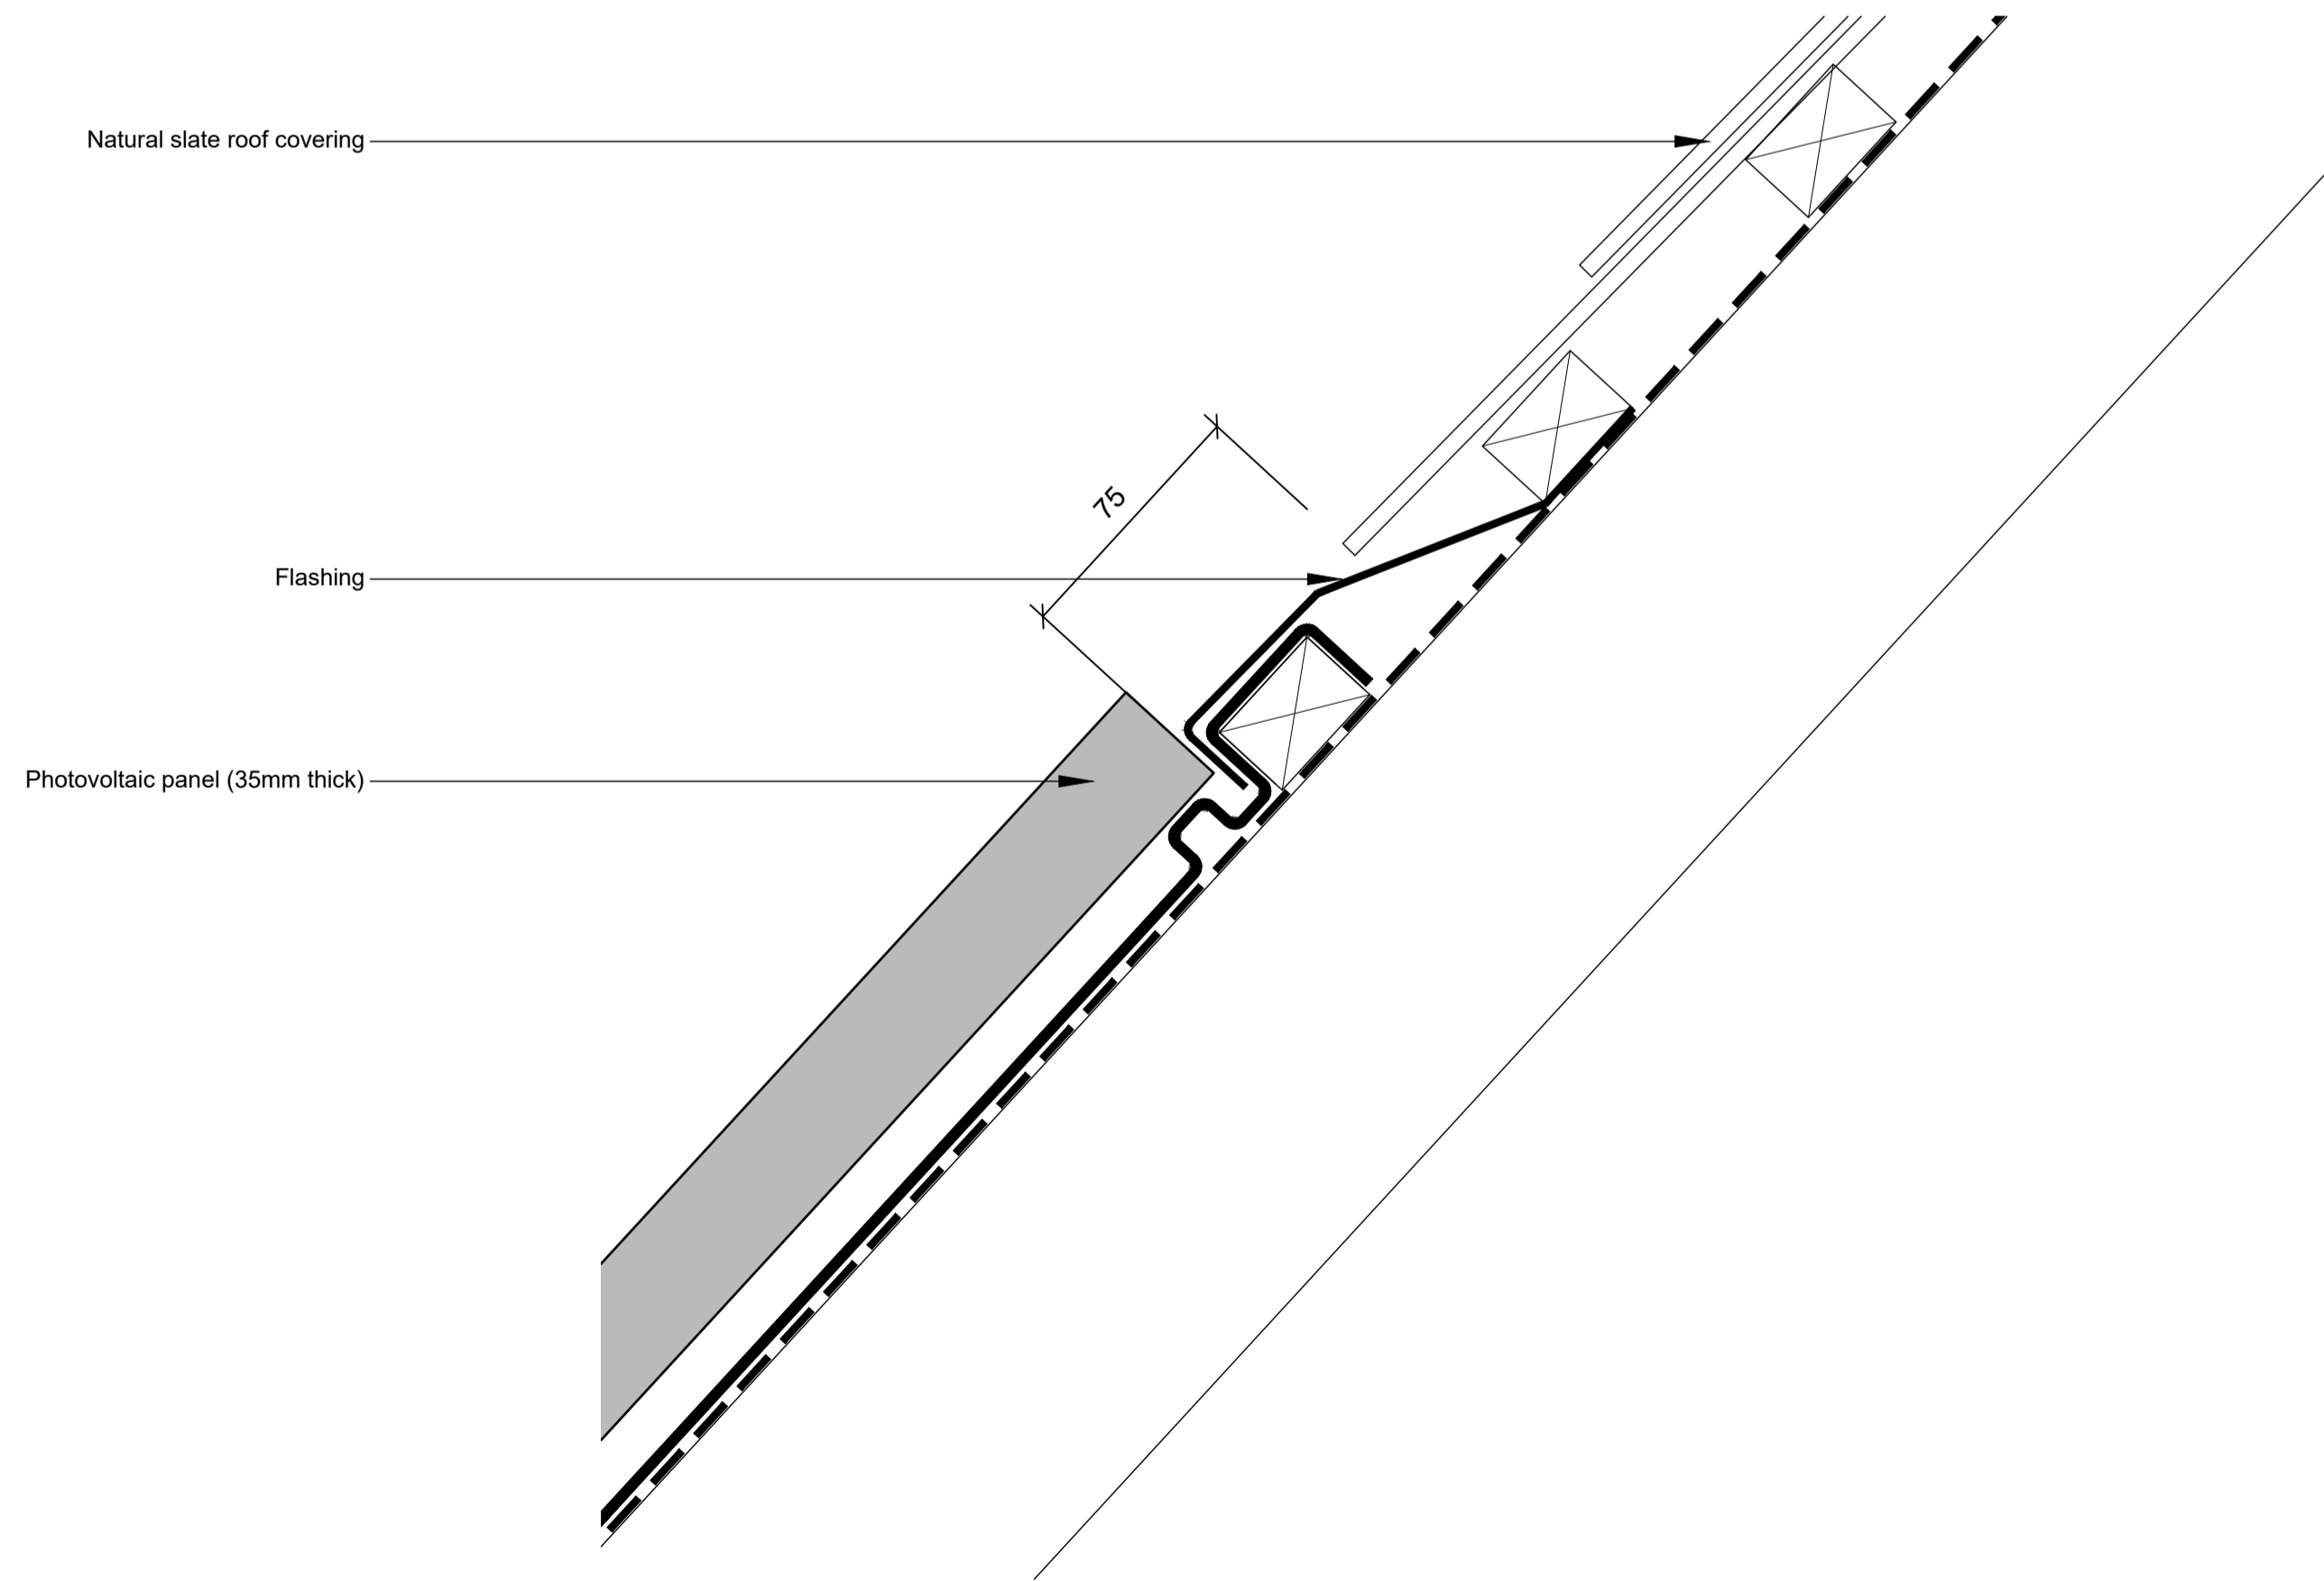


3 Detail at Head of Panel (1:2)

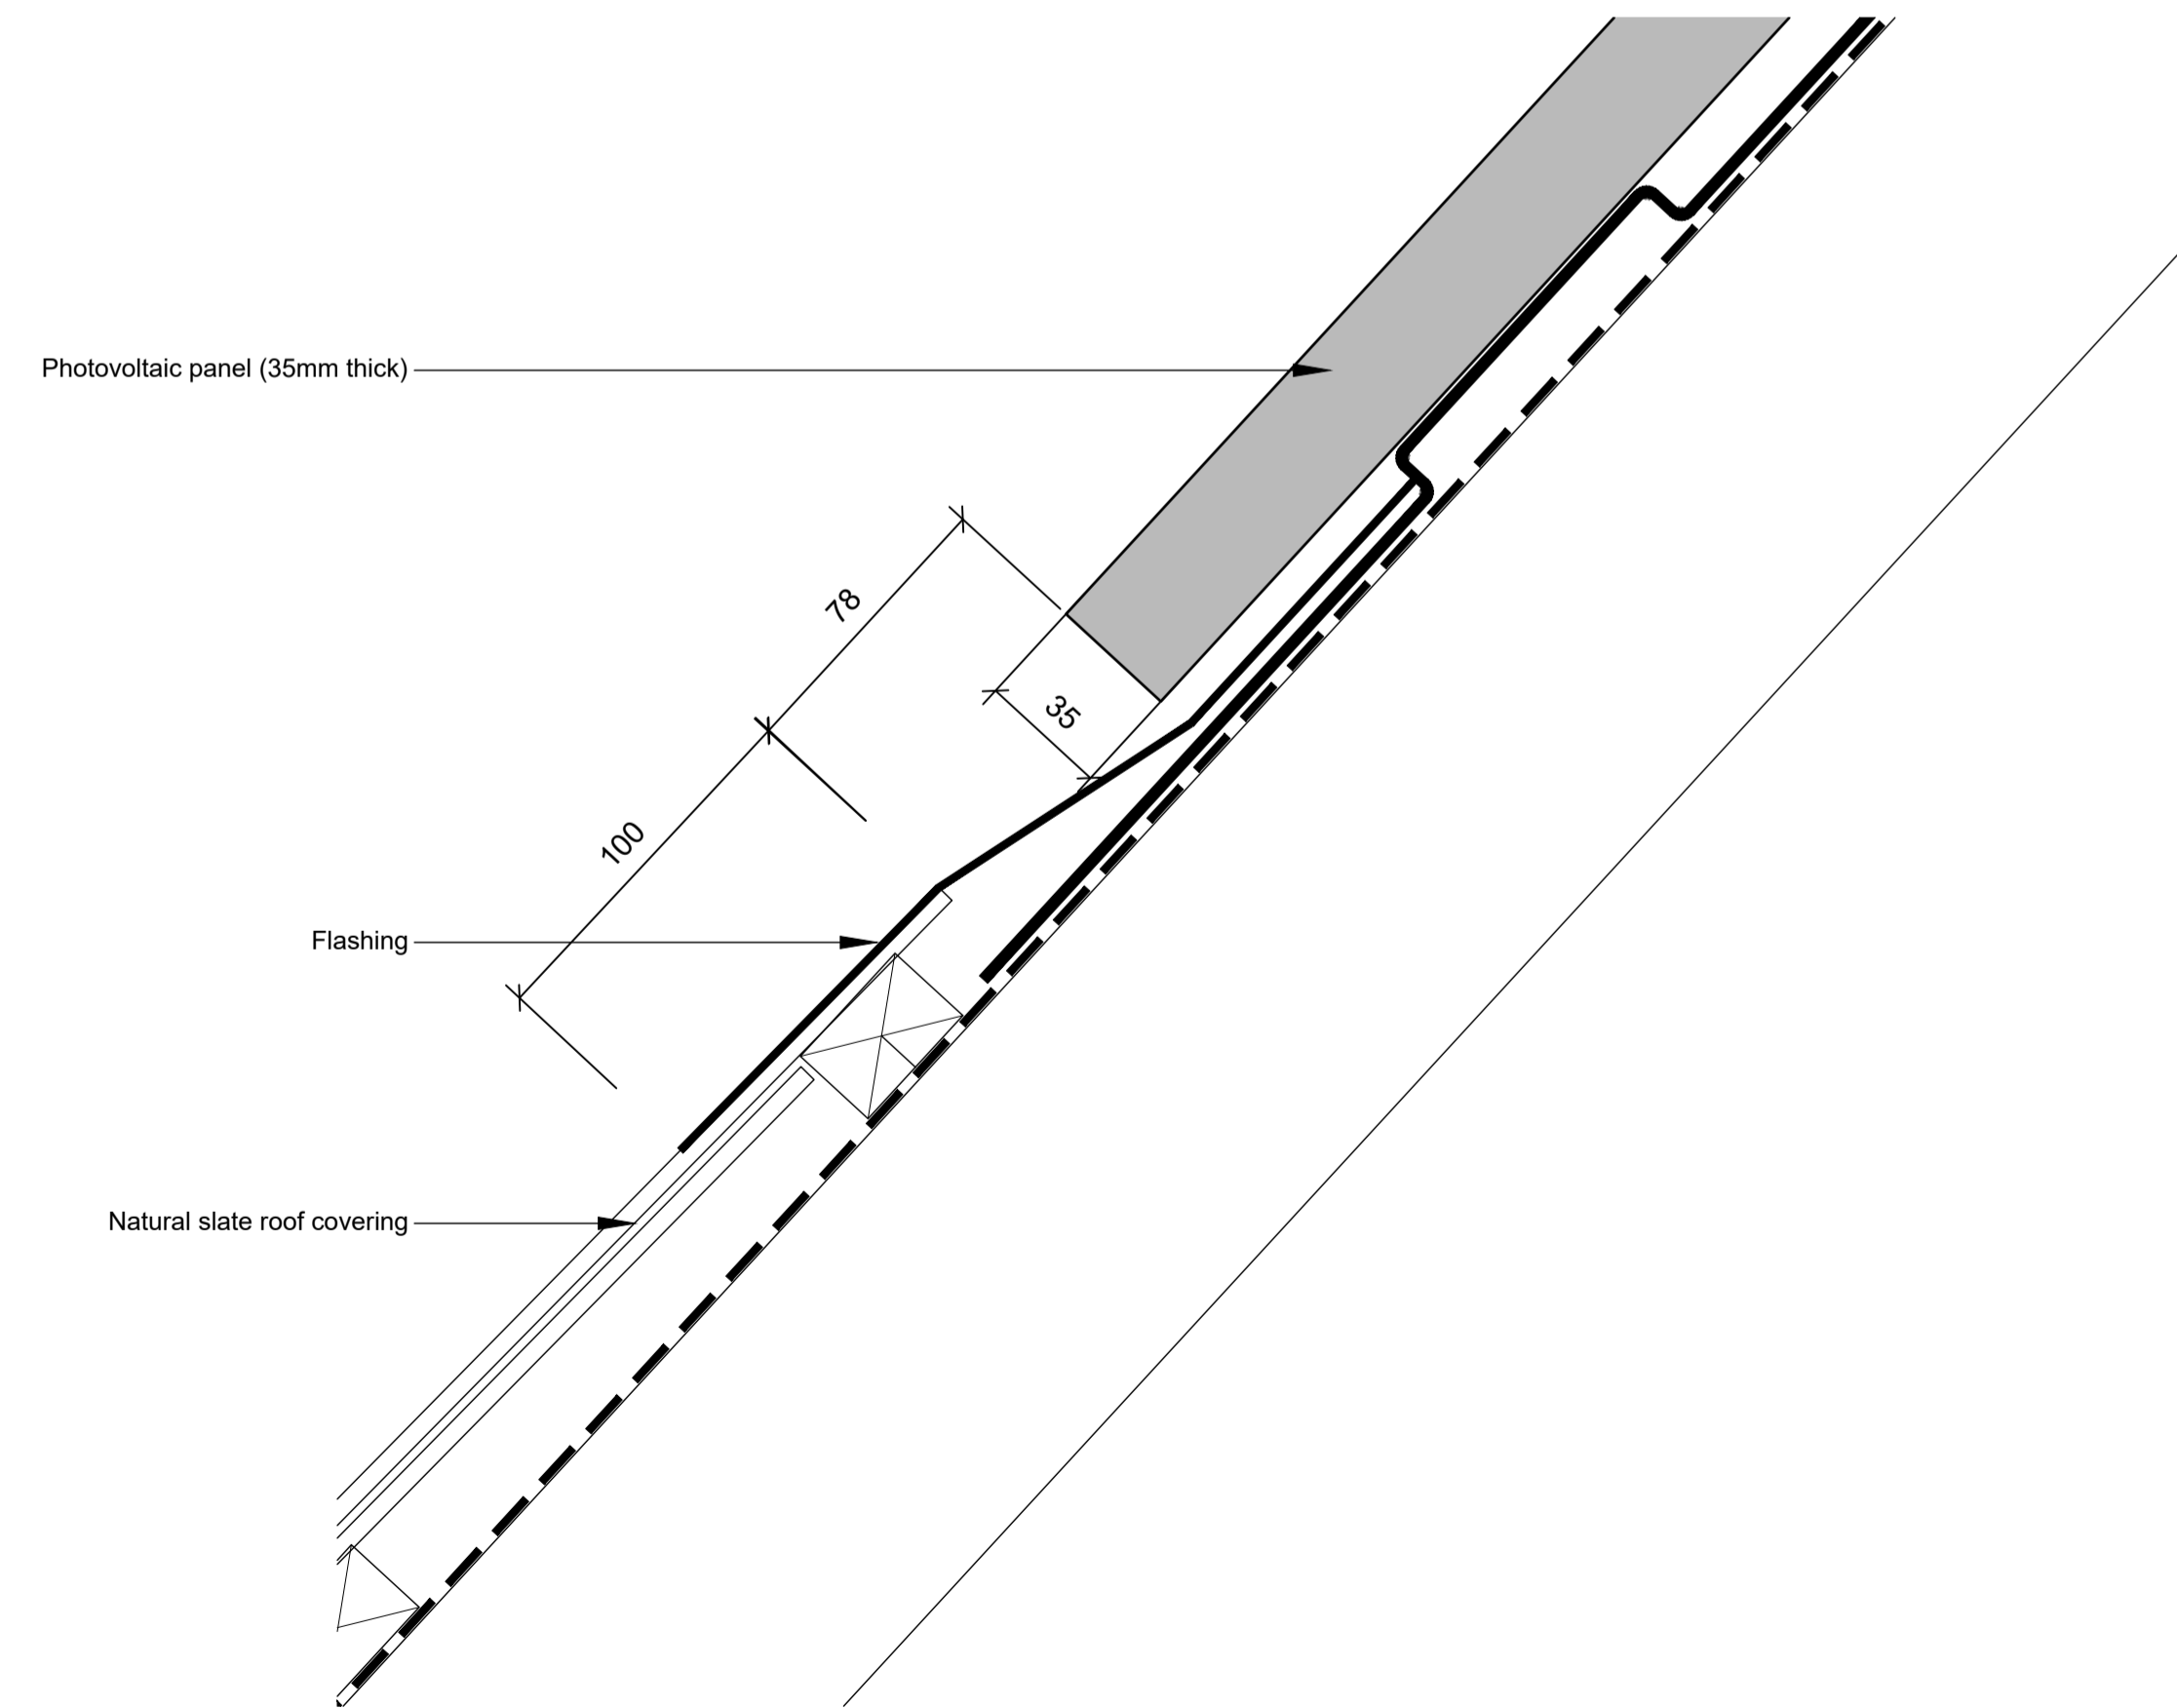

4 Detail at Base of Panel (1:2)

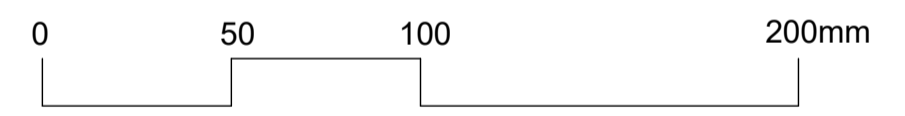

1:2 Scalebar

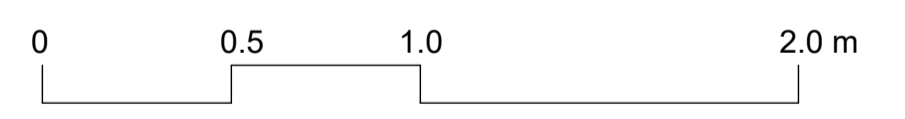

1:20 Scalebar

Note	By	Date
Scale:	1:20 & 1:2	@A1
Date:	20.03.24	Status: PL
Drawn:	IMA	Checked: -
Job No:	1039	Drng No: 225
Title:	BARN Typical Solar Panel Installation	

Project: Manor Farm
Church Rd
Swindon Village
Client: Manor Farm (Cheltenham) Ltd



DHA ARCHITECTS

Daniel Hurd Associates
33 Powell St, Birmingham B1 3DH
Tel: 0121 200 2638 Fax: 0121 236 8593
e-mail: design@dhaa.co.uk