




Type B
Elevation (1:10 Scale)

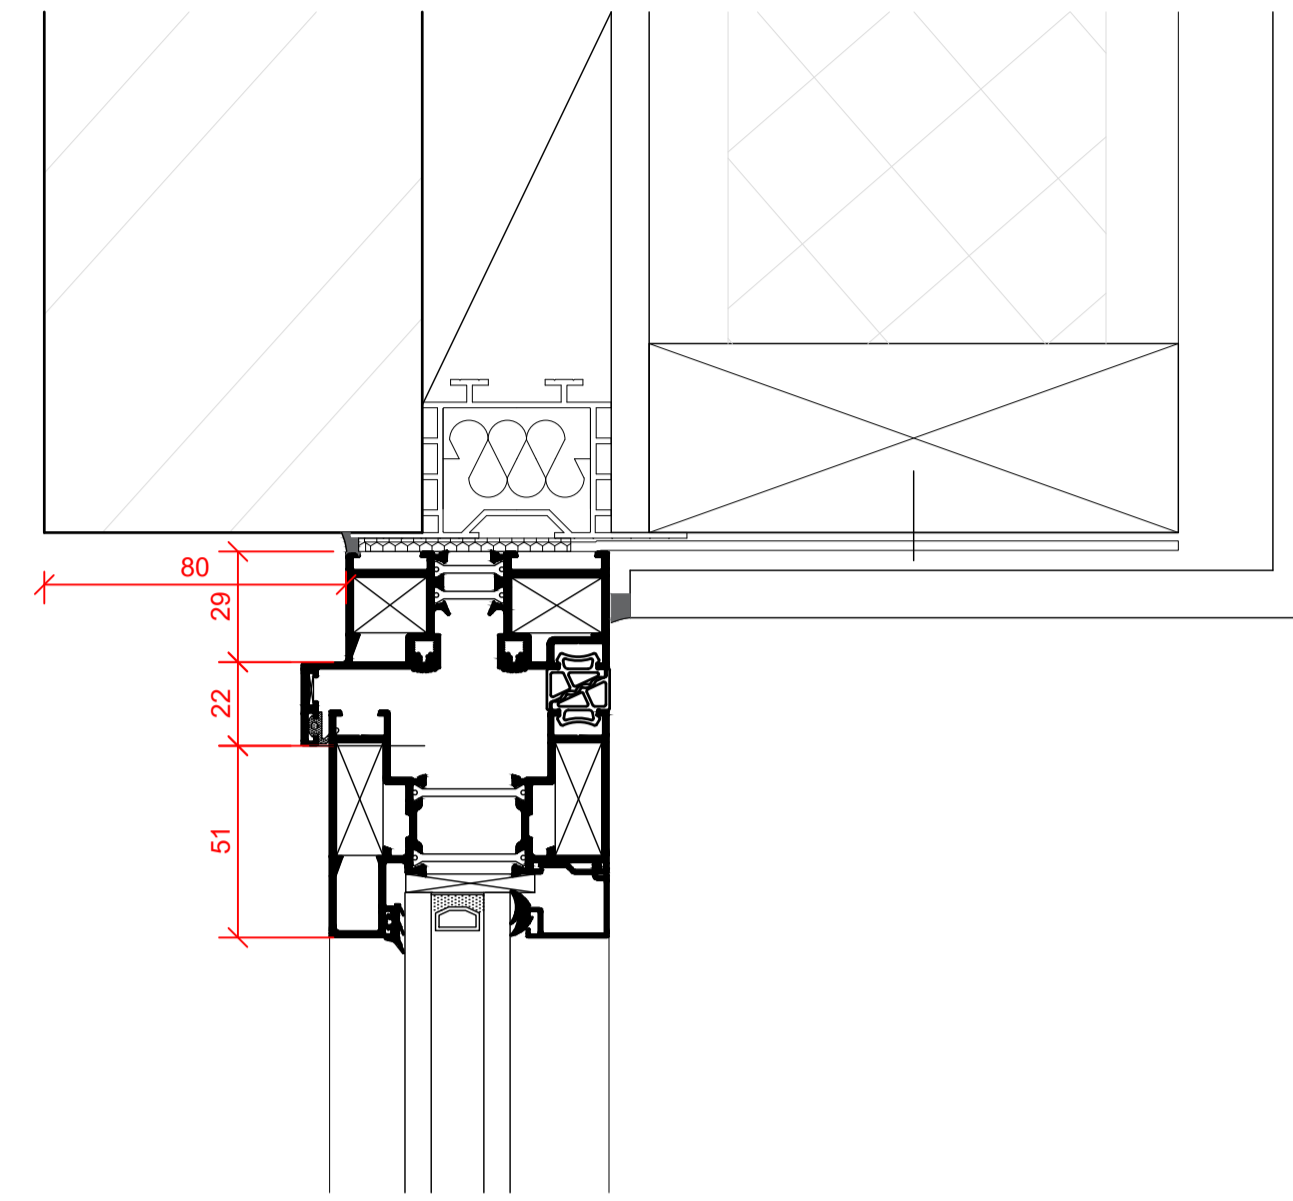



Detail B2
Section Thro' Type B Door Threshold (1:2 Scale)

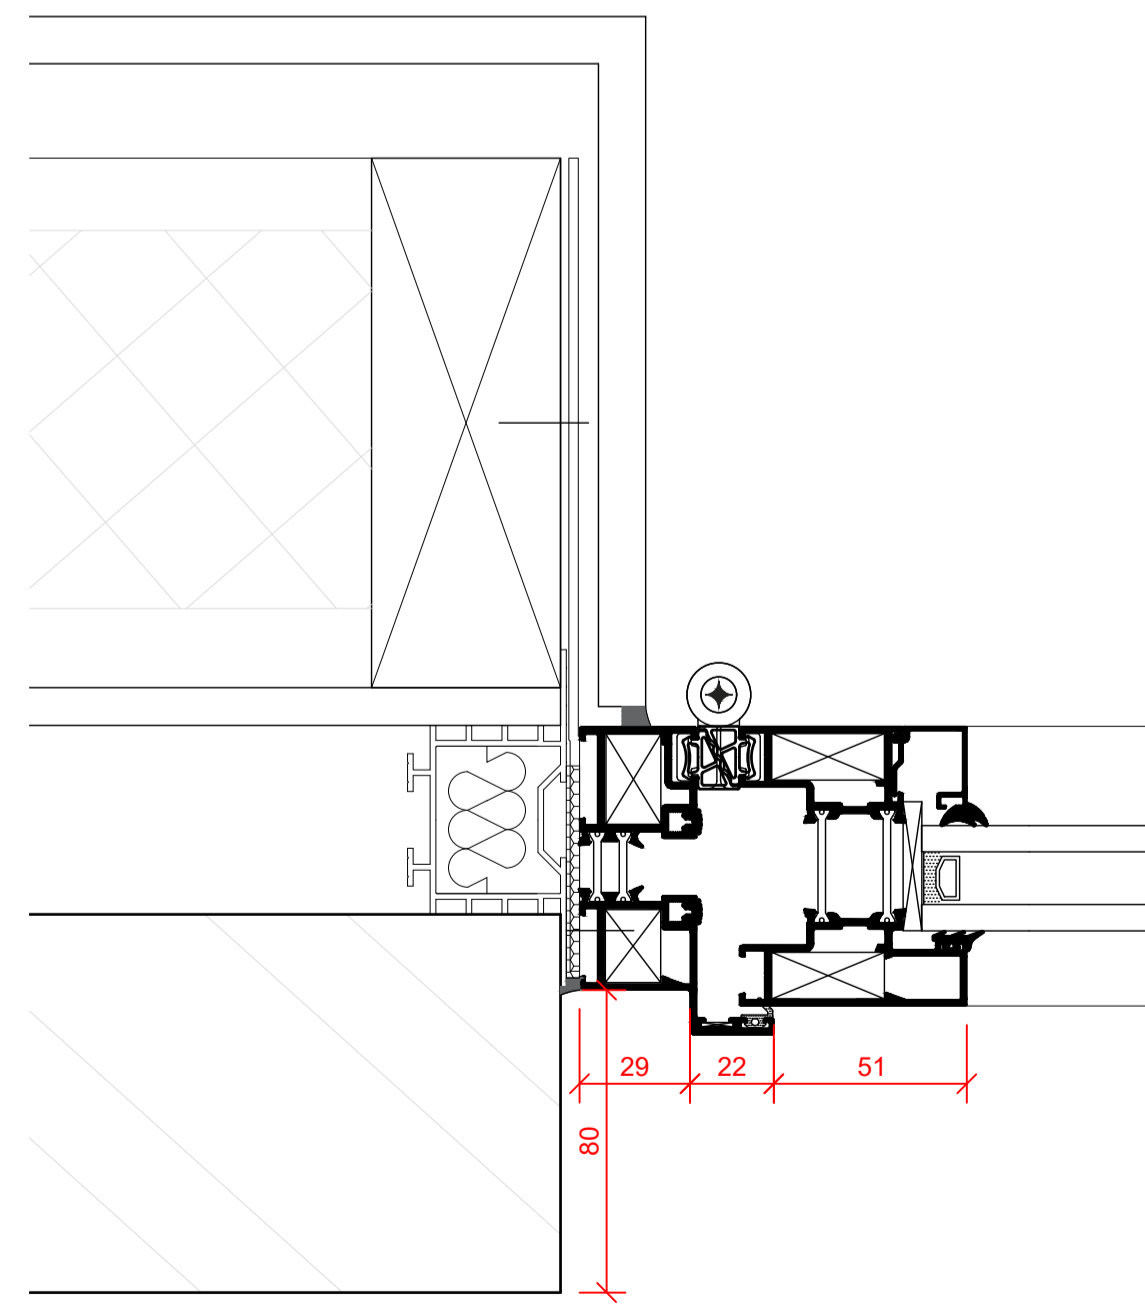

Detail B1
Horizontal Section Thro' Type B Door (1:2 Scale)

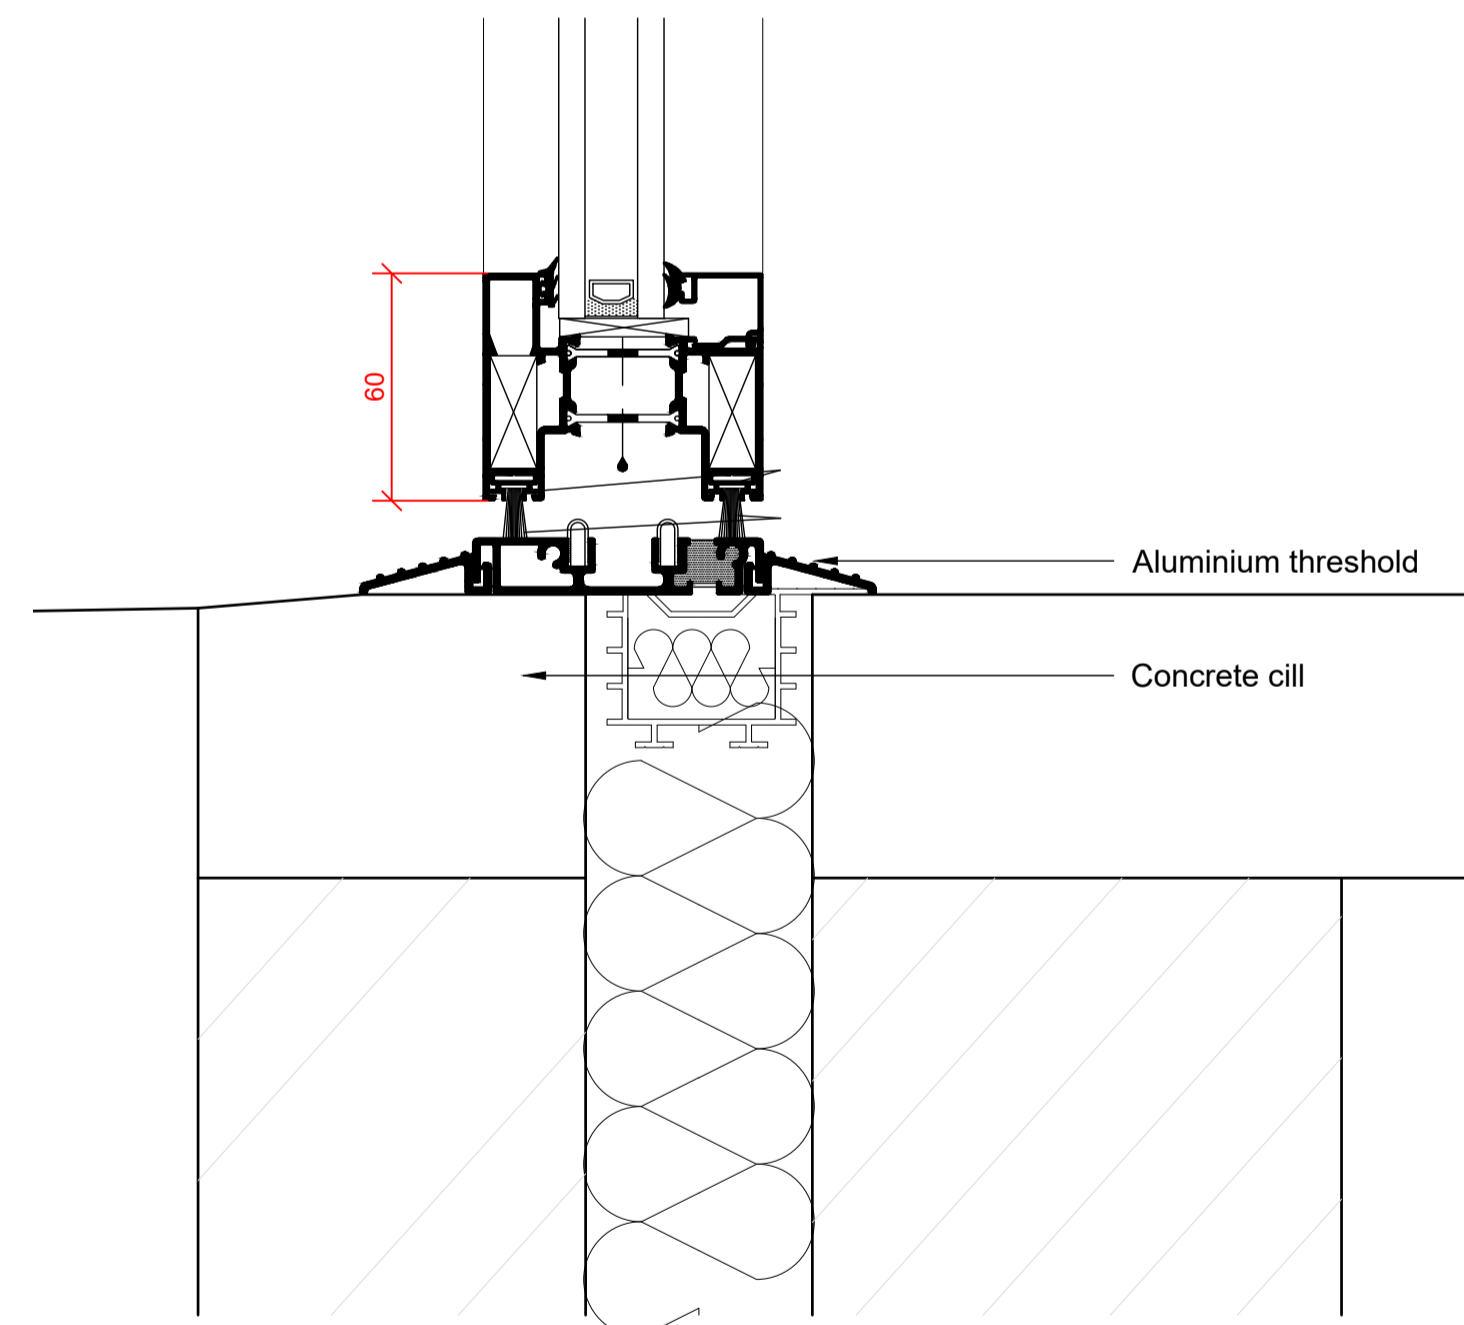

Detail B3
Section Thro' Type B Door Threshold (1:2 Scale)

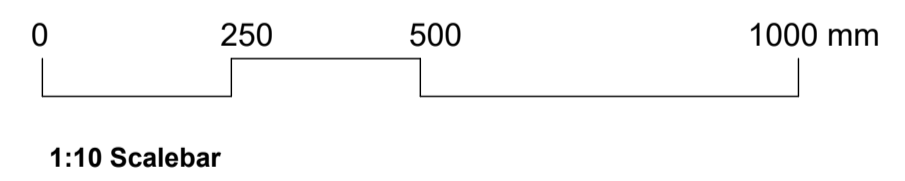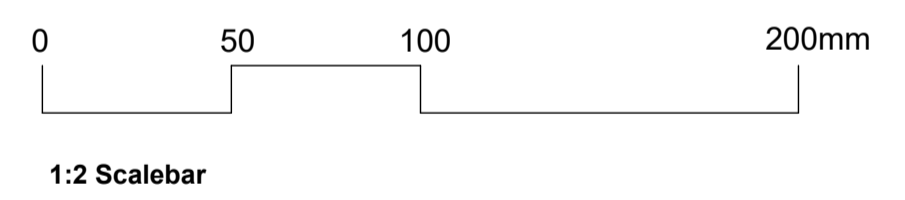

A	Width amended	IMA	05.03.24
Note	By	Date	
Scale:	1:10 & 1:2	@A1	
Date:	25.10.23	Status:	PL
Drawn:	IMA	Checked:	-
Job No:	1039	Drng No:	216 Rev A
Title:	BARN Door Type B Details		

Project: Manor Farm
Church Rd
Swindon Village
Client: Manor Farm (Cheltenham) Ltd



DHA ARCHITECTS

Daniel Hurd Associates
33 Powell St, Birmingham B1 3DH
Tel: 0121 200 2638 Fax: 0121 236 8593
e-mail: design@dhaa.co.uk