


Written dimensions to be taken in preference to scaled dimensions. The Contractor is responsible for checking all dimensions before work starts.

All work is to be carried out to the requirements, and to the satisfaction of the Local Authority. These drawings are for planning purposes only.

Any discrepancies to be brought to the attention of 4D Planning Consultants immediately.

Description

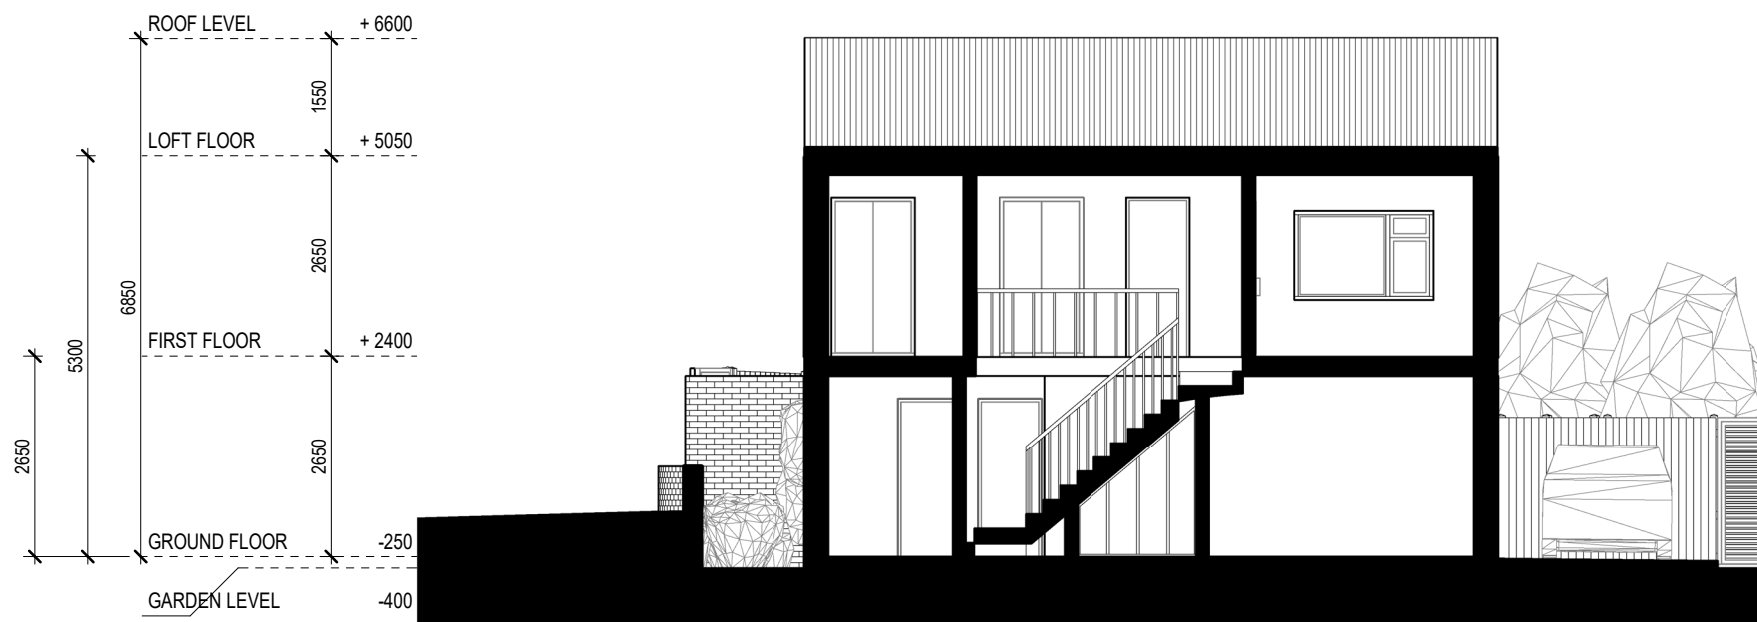

SECTION AA



SECTION BB



Rev	Date	Description	by	chk

**4D PLANNING™**

Chartered Town Planners & Architectural Technicians

Architecture | Town Planning

T: 0203 1500 183 www.GetMePlanning.com

www.GetMePlanning.com

Client  
Mr Duncan Ramsay

Project  
34 Summer House Way  
Abbots Langley WD5 0DY

Title  
PROPOSED DRAWINGS  
SECTIONS

Date: 10.10.2022	Rev: REV G
Scale: 1:100@A3	04.07.2023
Drawing No. 4D-320 P 06	
Drawn by : MAX	