

58 Highfield Way
56 Highfield Way

TO RAILWAY
↑ INCOPTING

56 Highfield Way
54 Highfield Way


← ORIGINAL BUILDING →




STORAGE
& WORKSHOP

7m

4m

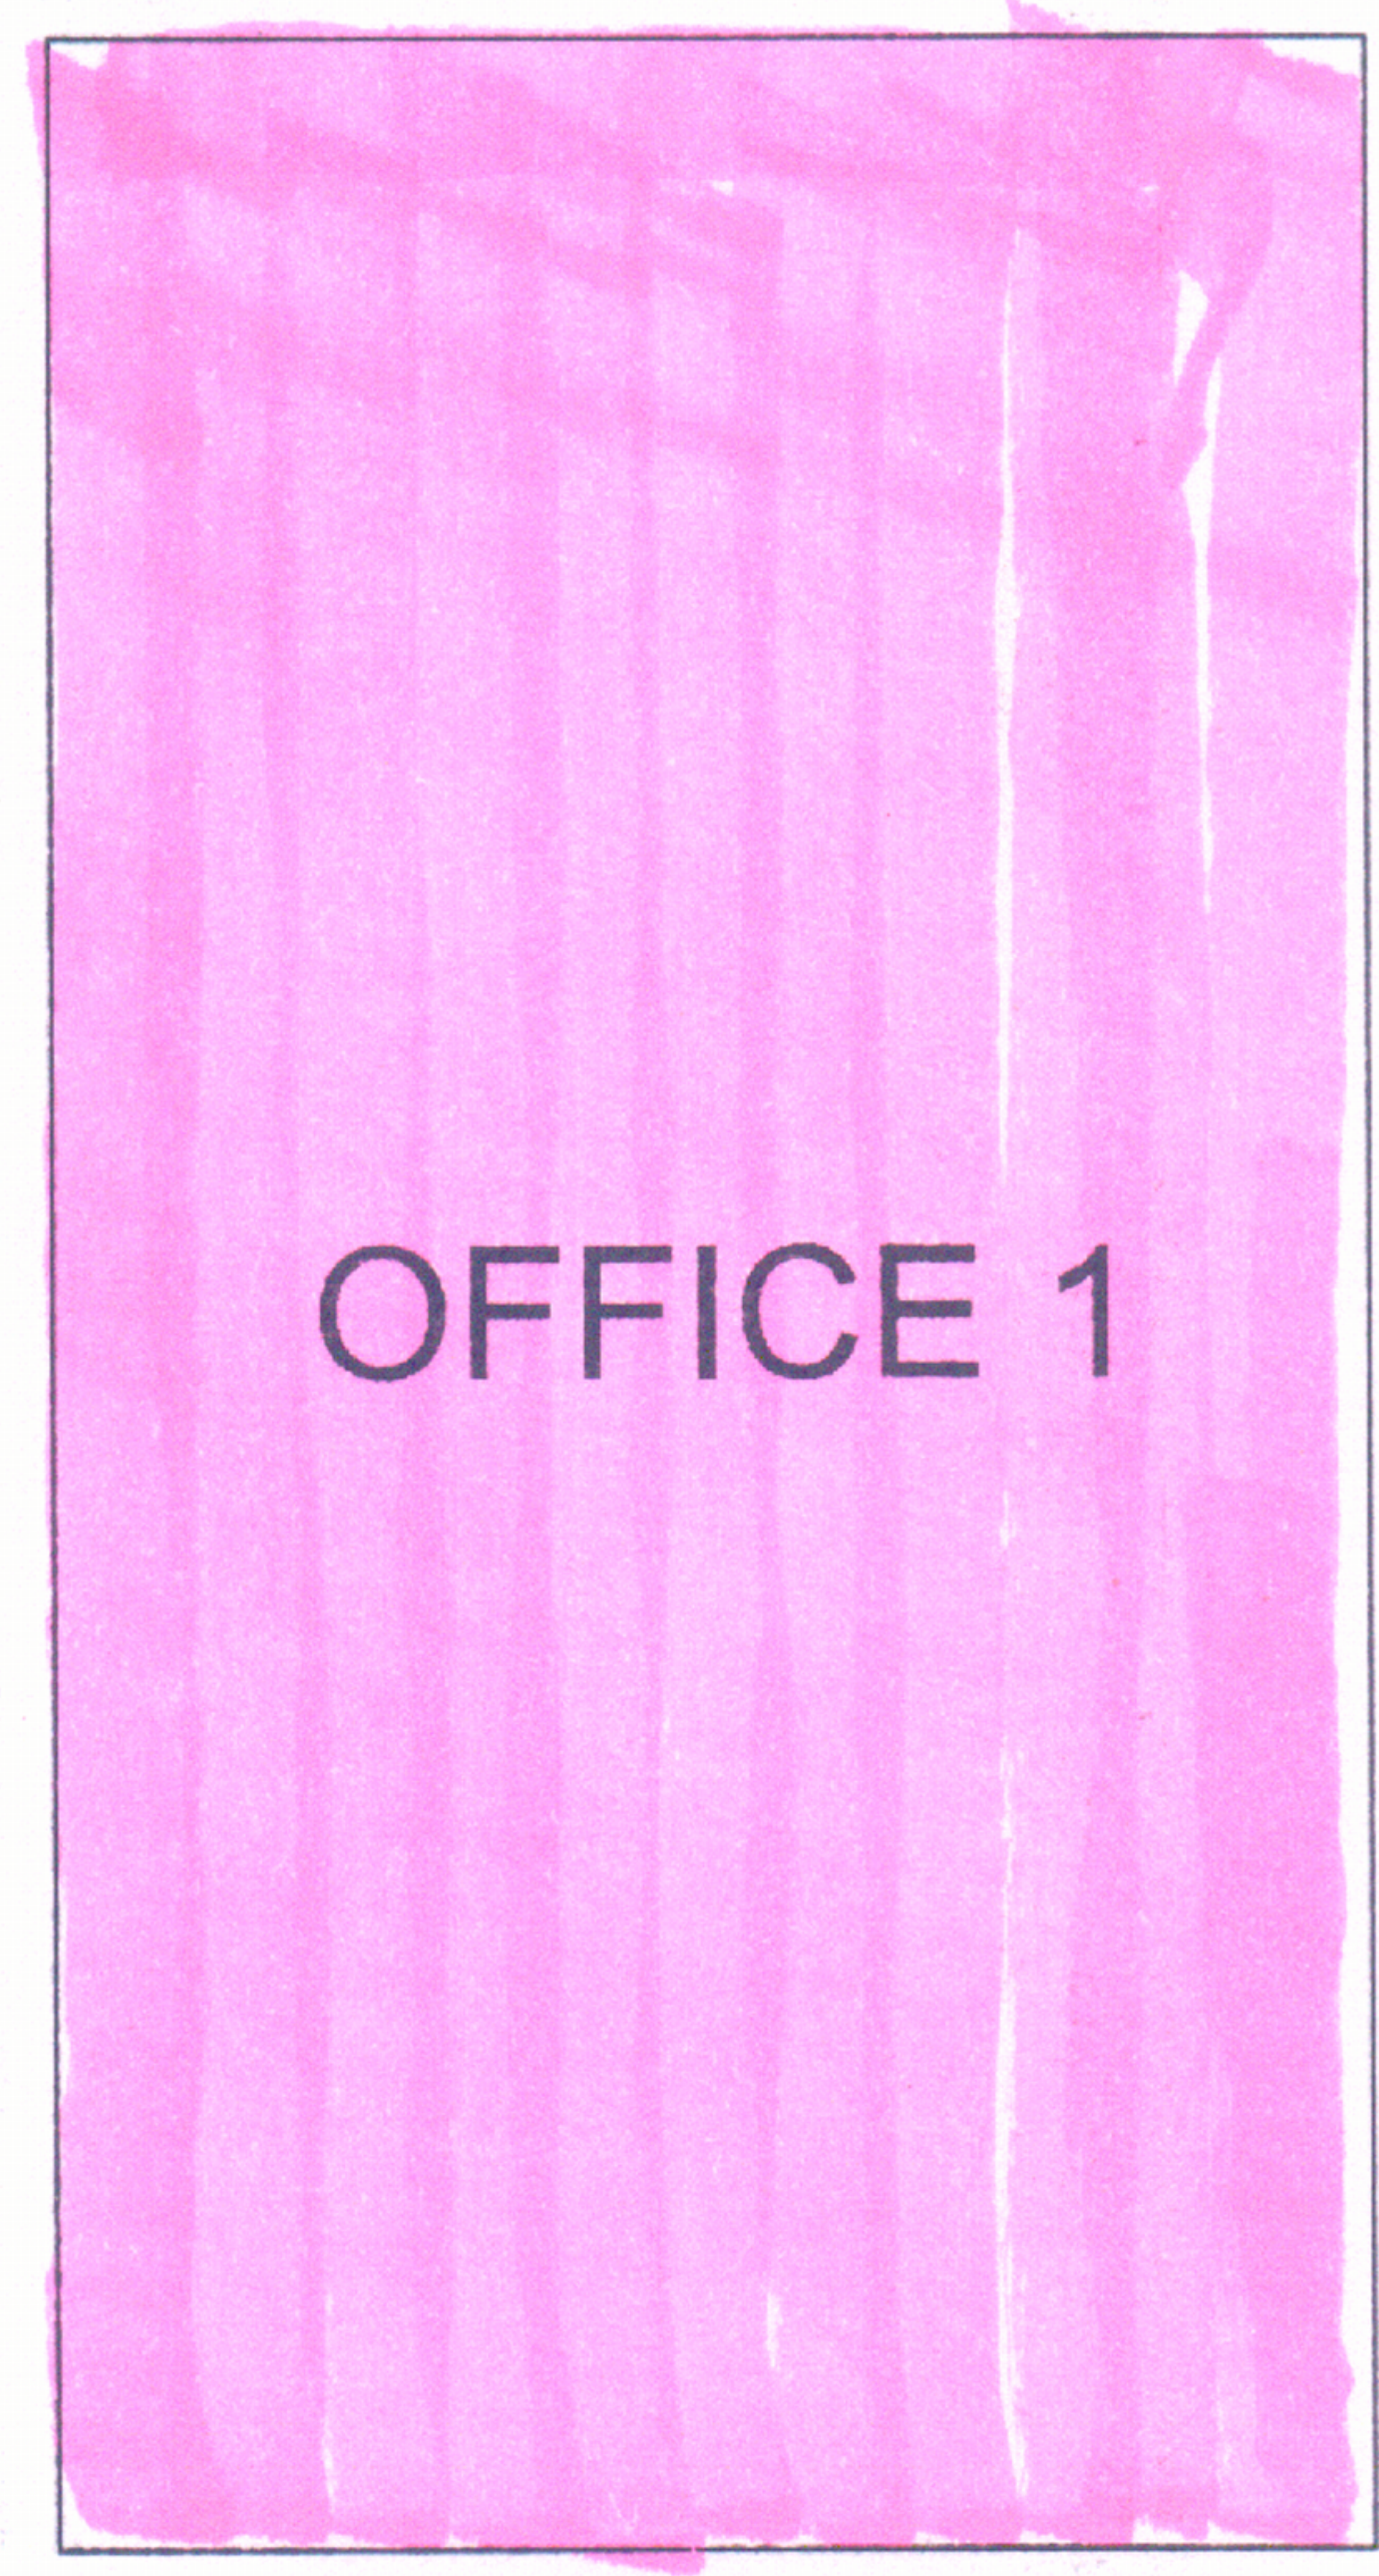

OFFICE 1

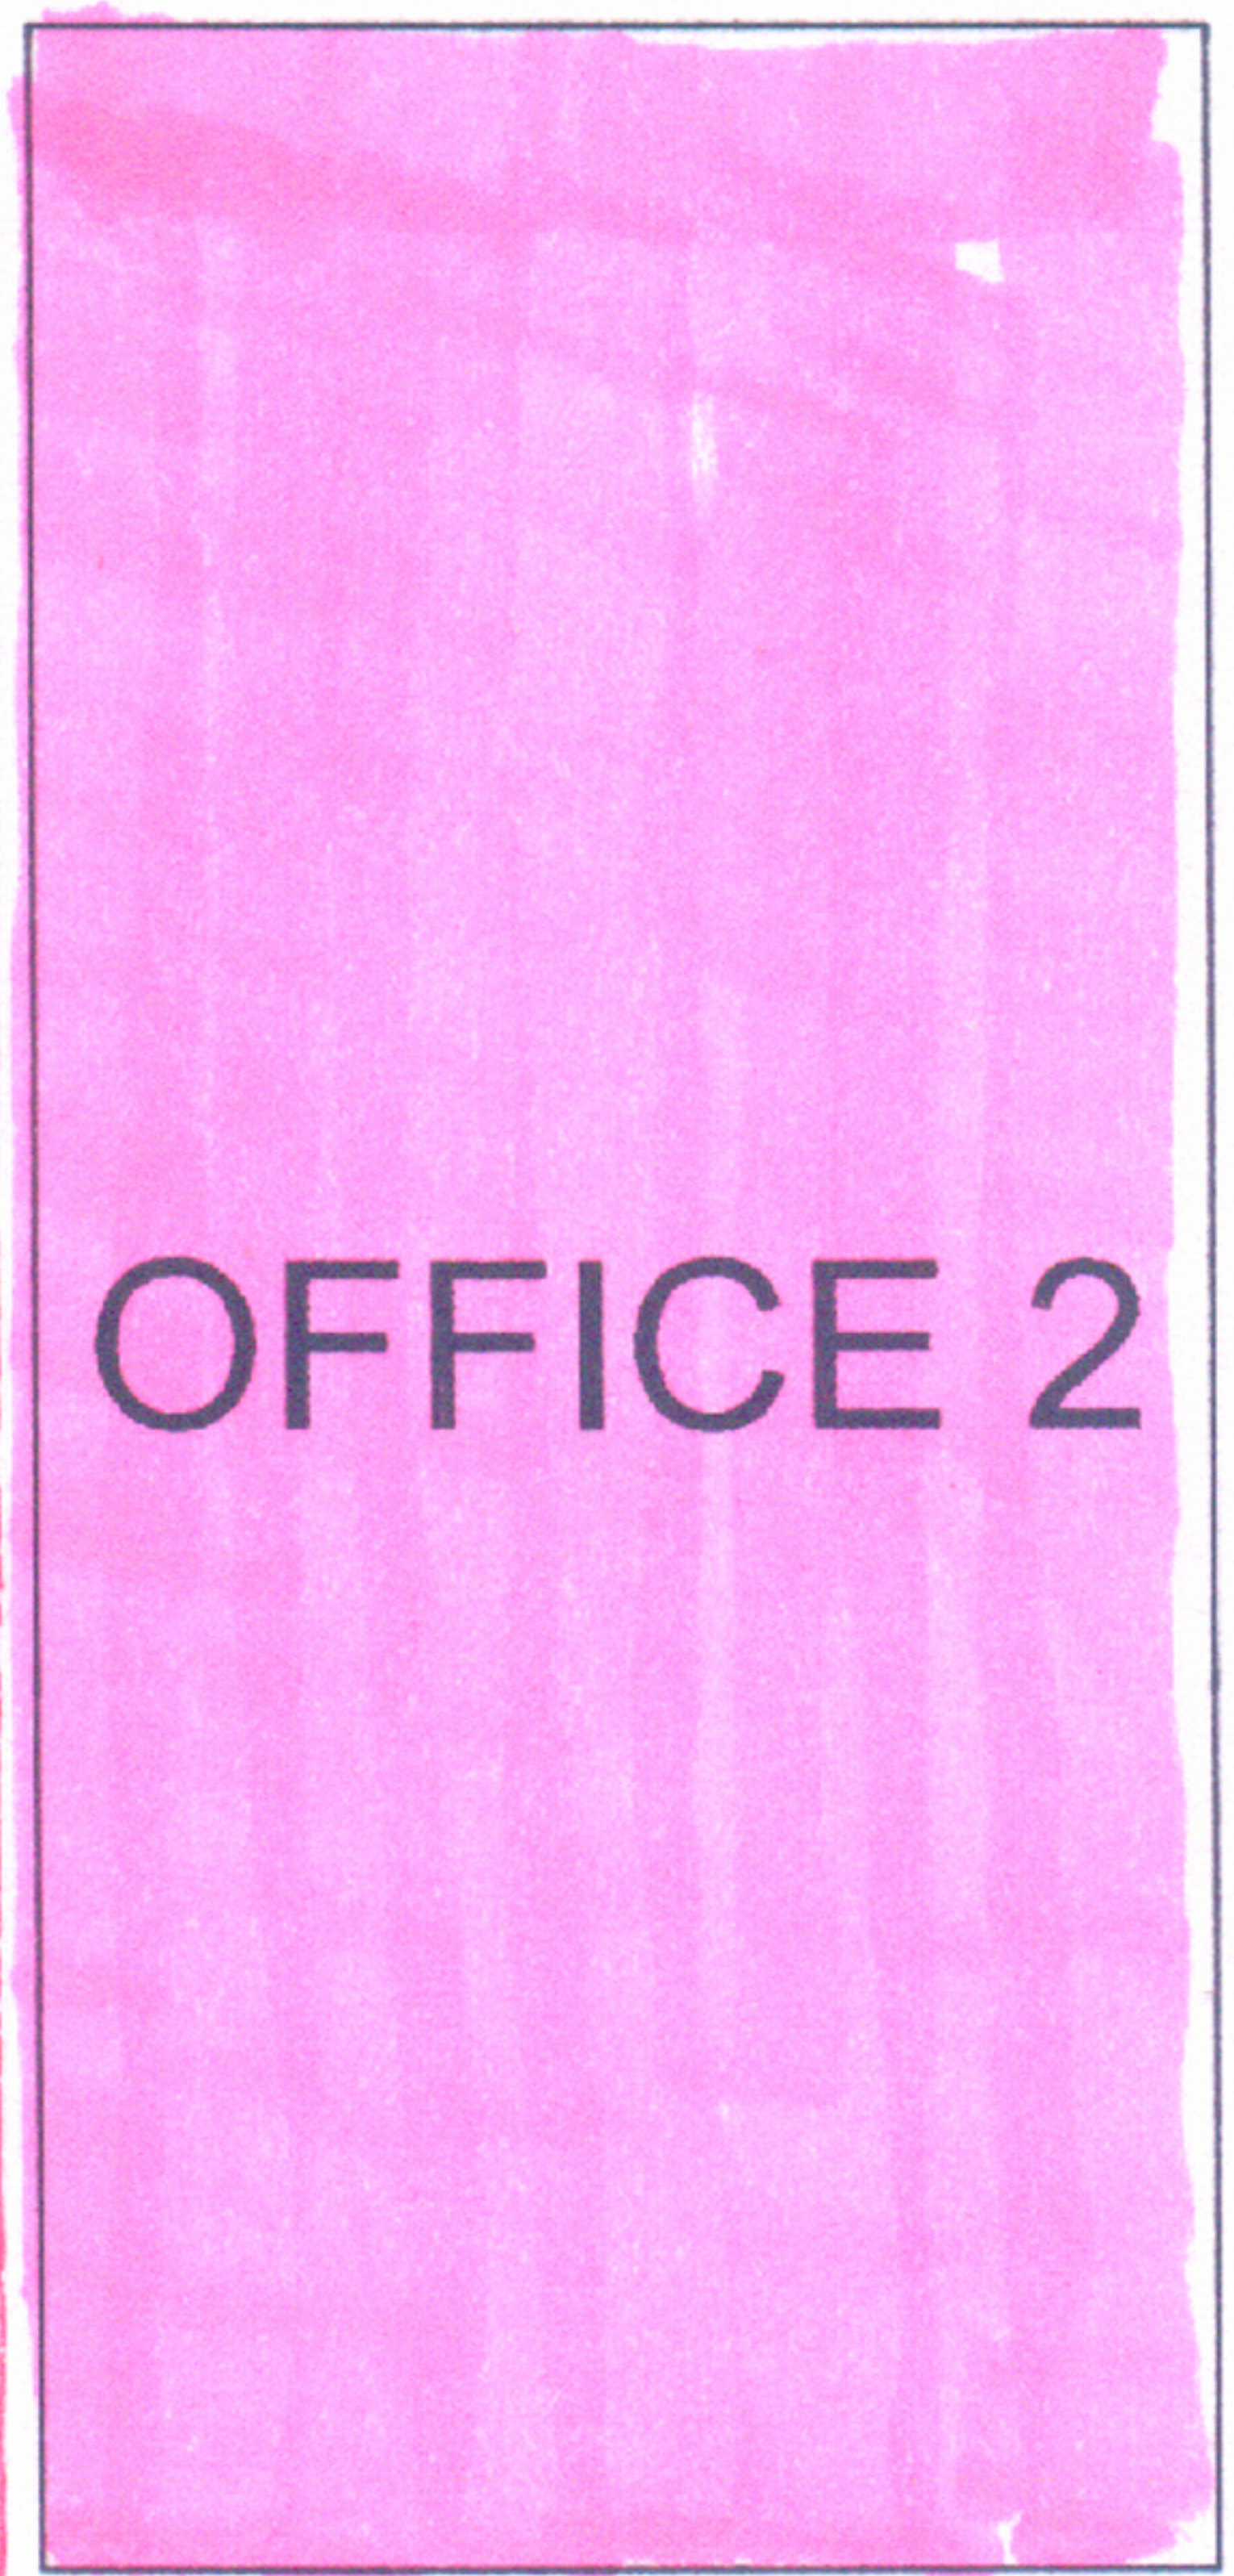



OFFICE 2




GYM




WORKSHOP

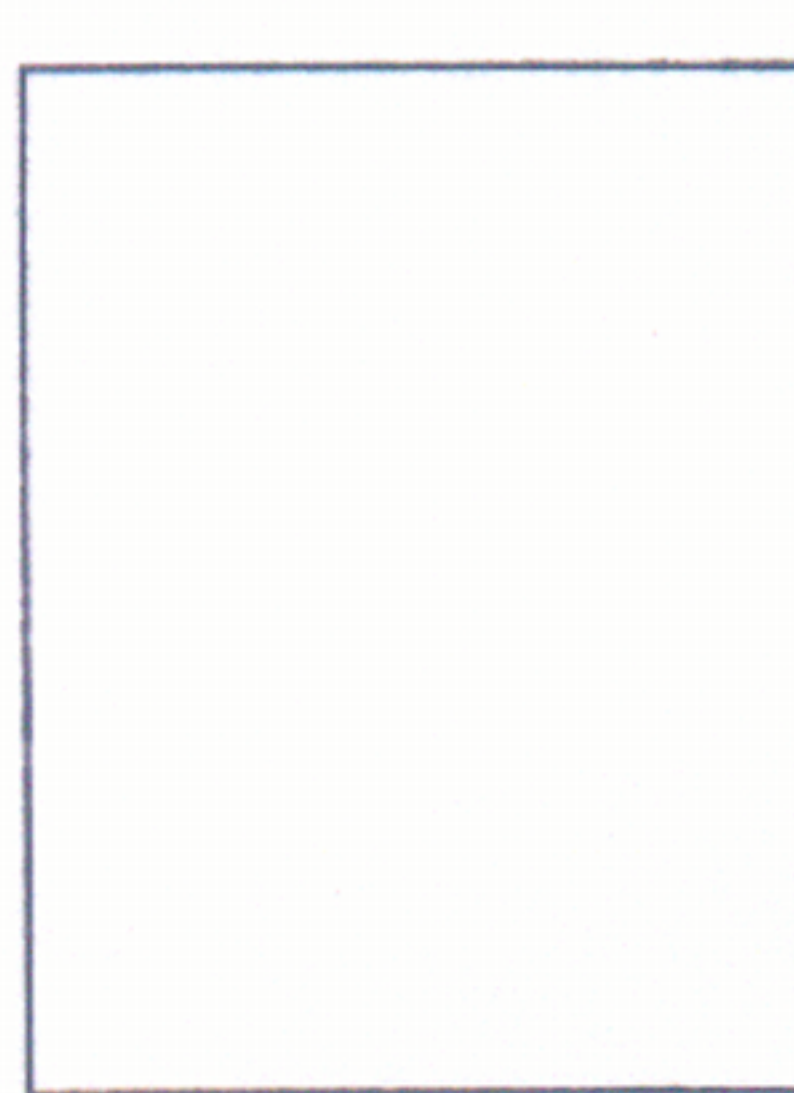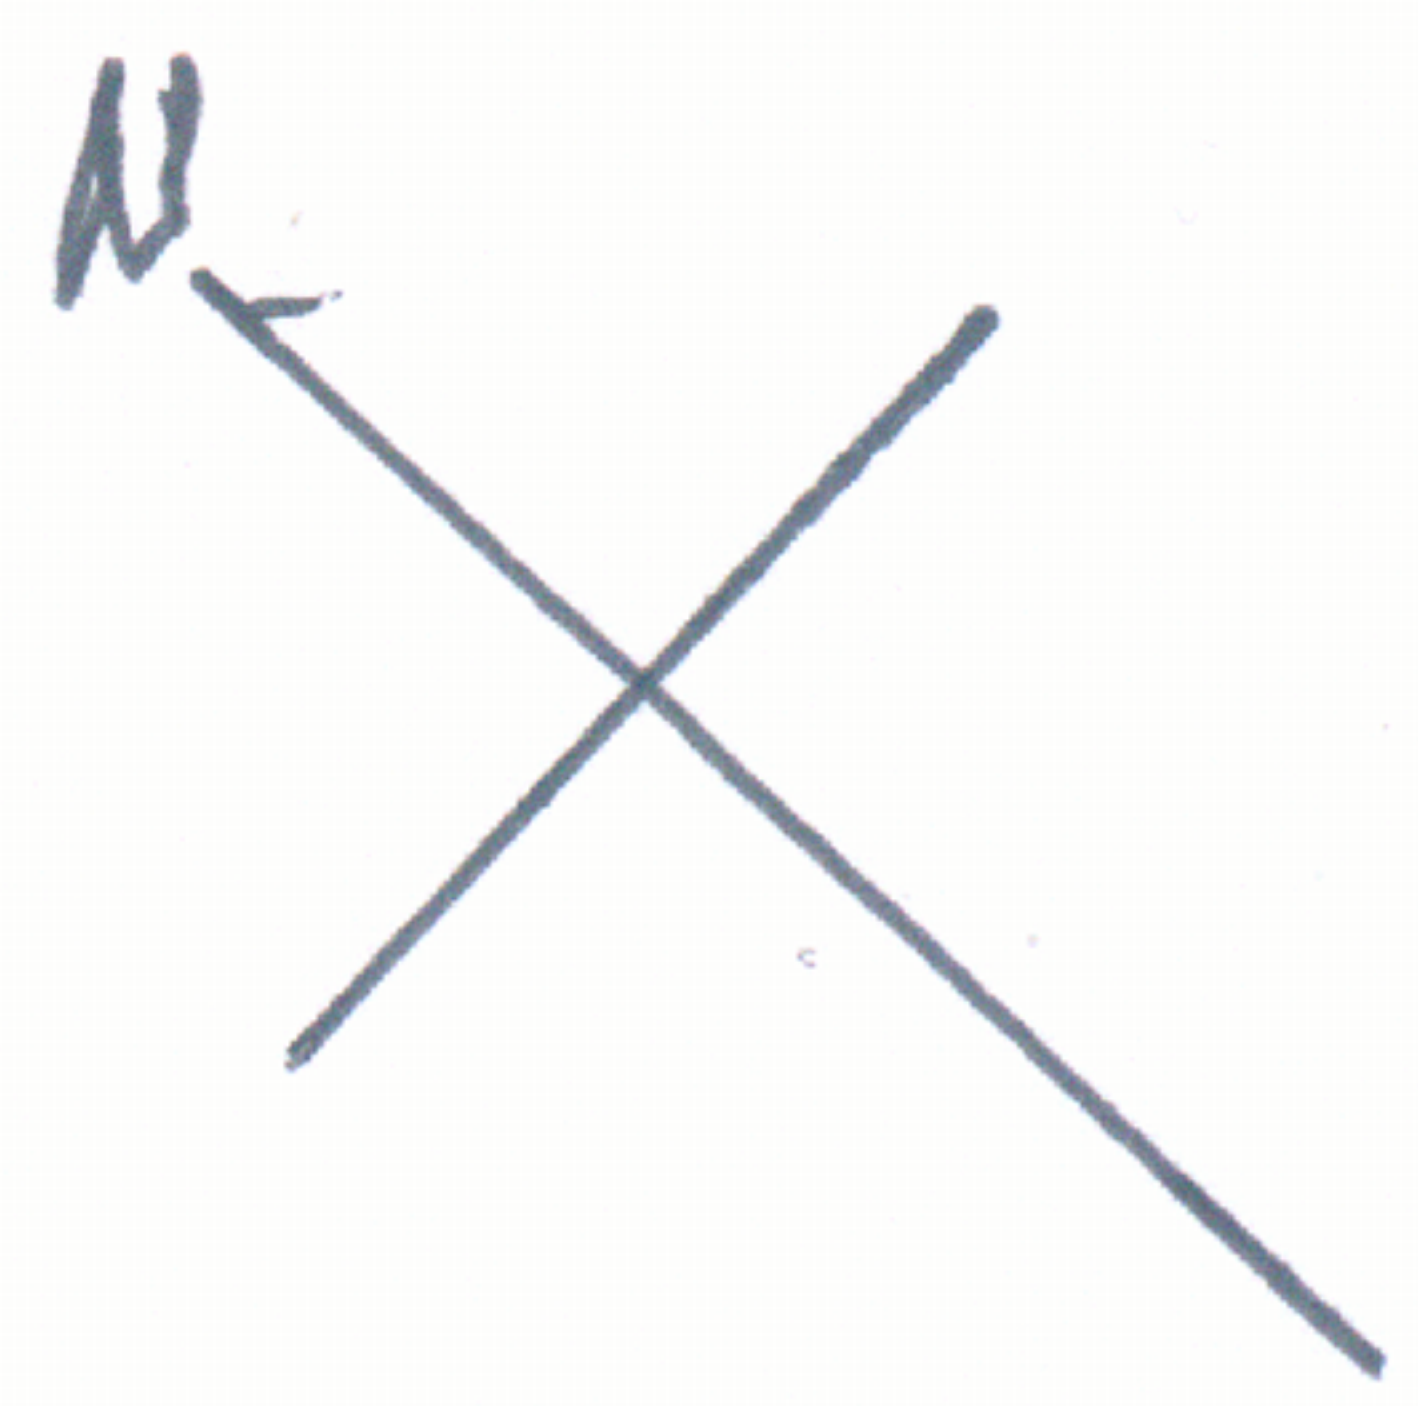

54

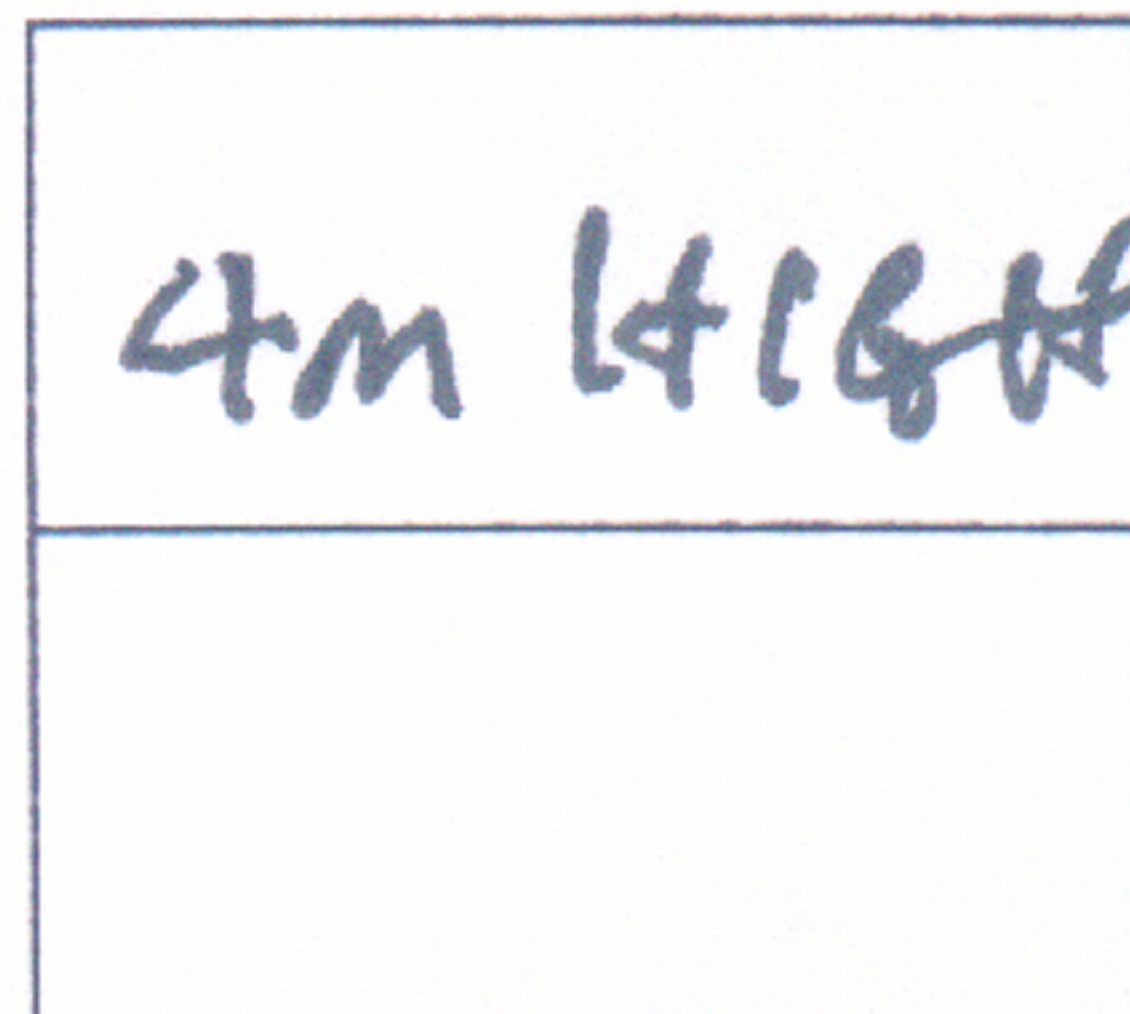

4m HIGH

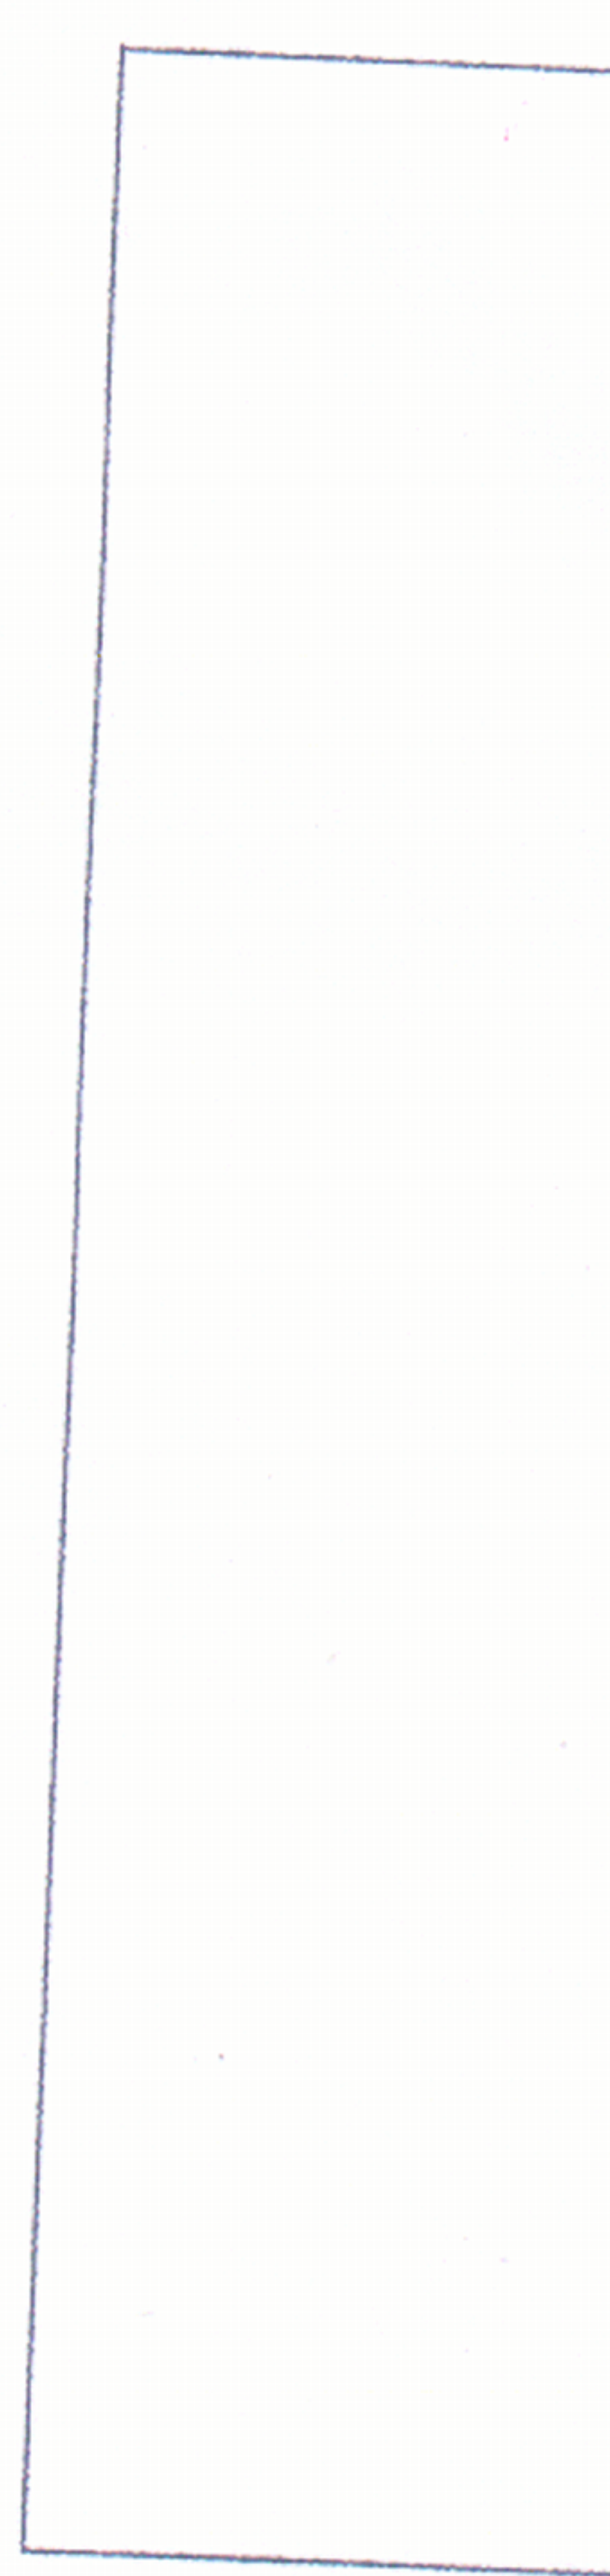

58



SAUNA

JRS 002A TO SHOW REBUILDING
OF 4 OUT OF 5 ORIGINAL BUILDINGS
COLOURED PINK 1:100 17.3.24
5m