




existing site plan 1:100

Bleasby Road

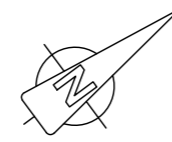


proposed site plan 1:100

Bleasby Road

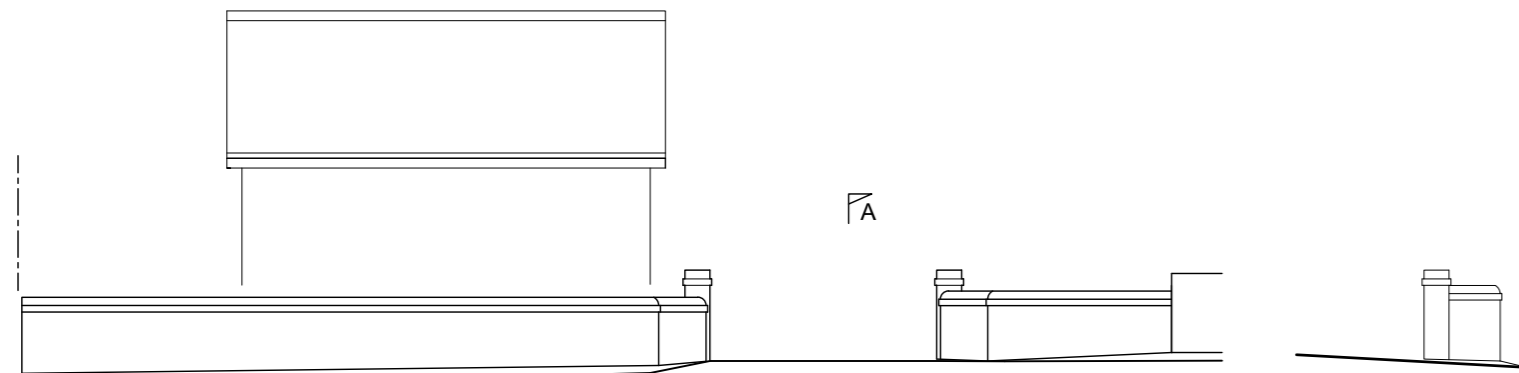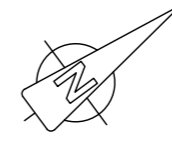

existing wall street view 1:100

EXISTING

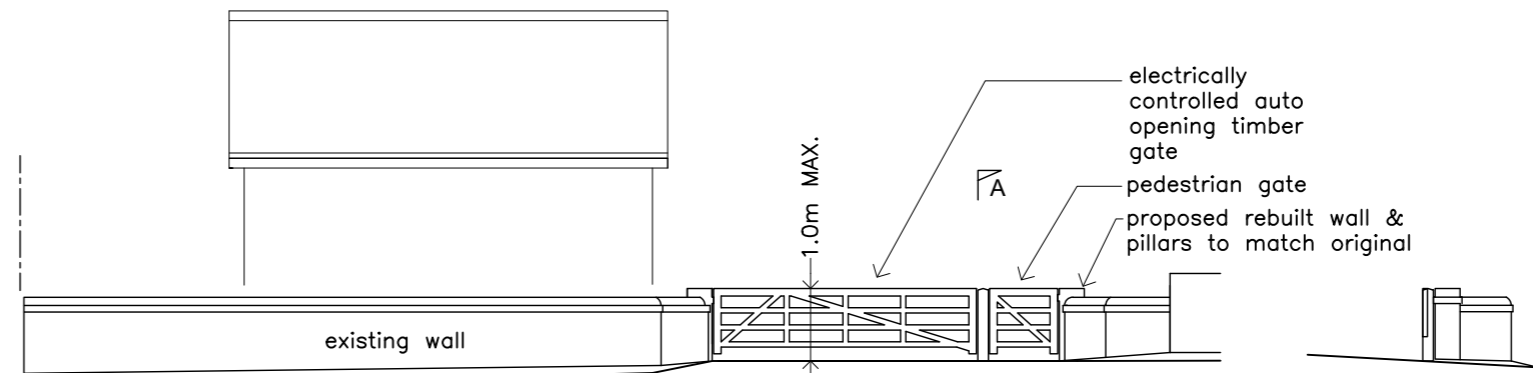

proposed gates street view 1:100

PROPOSED

