



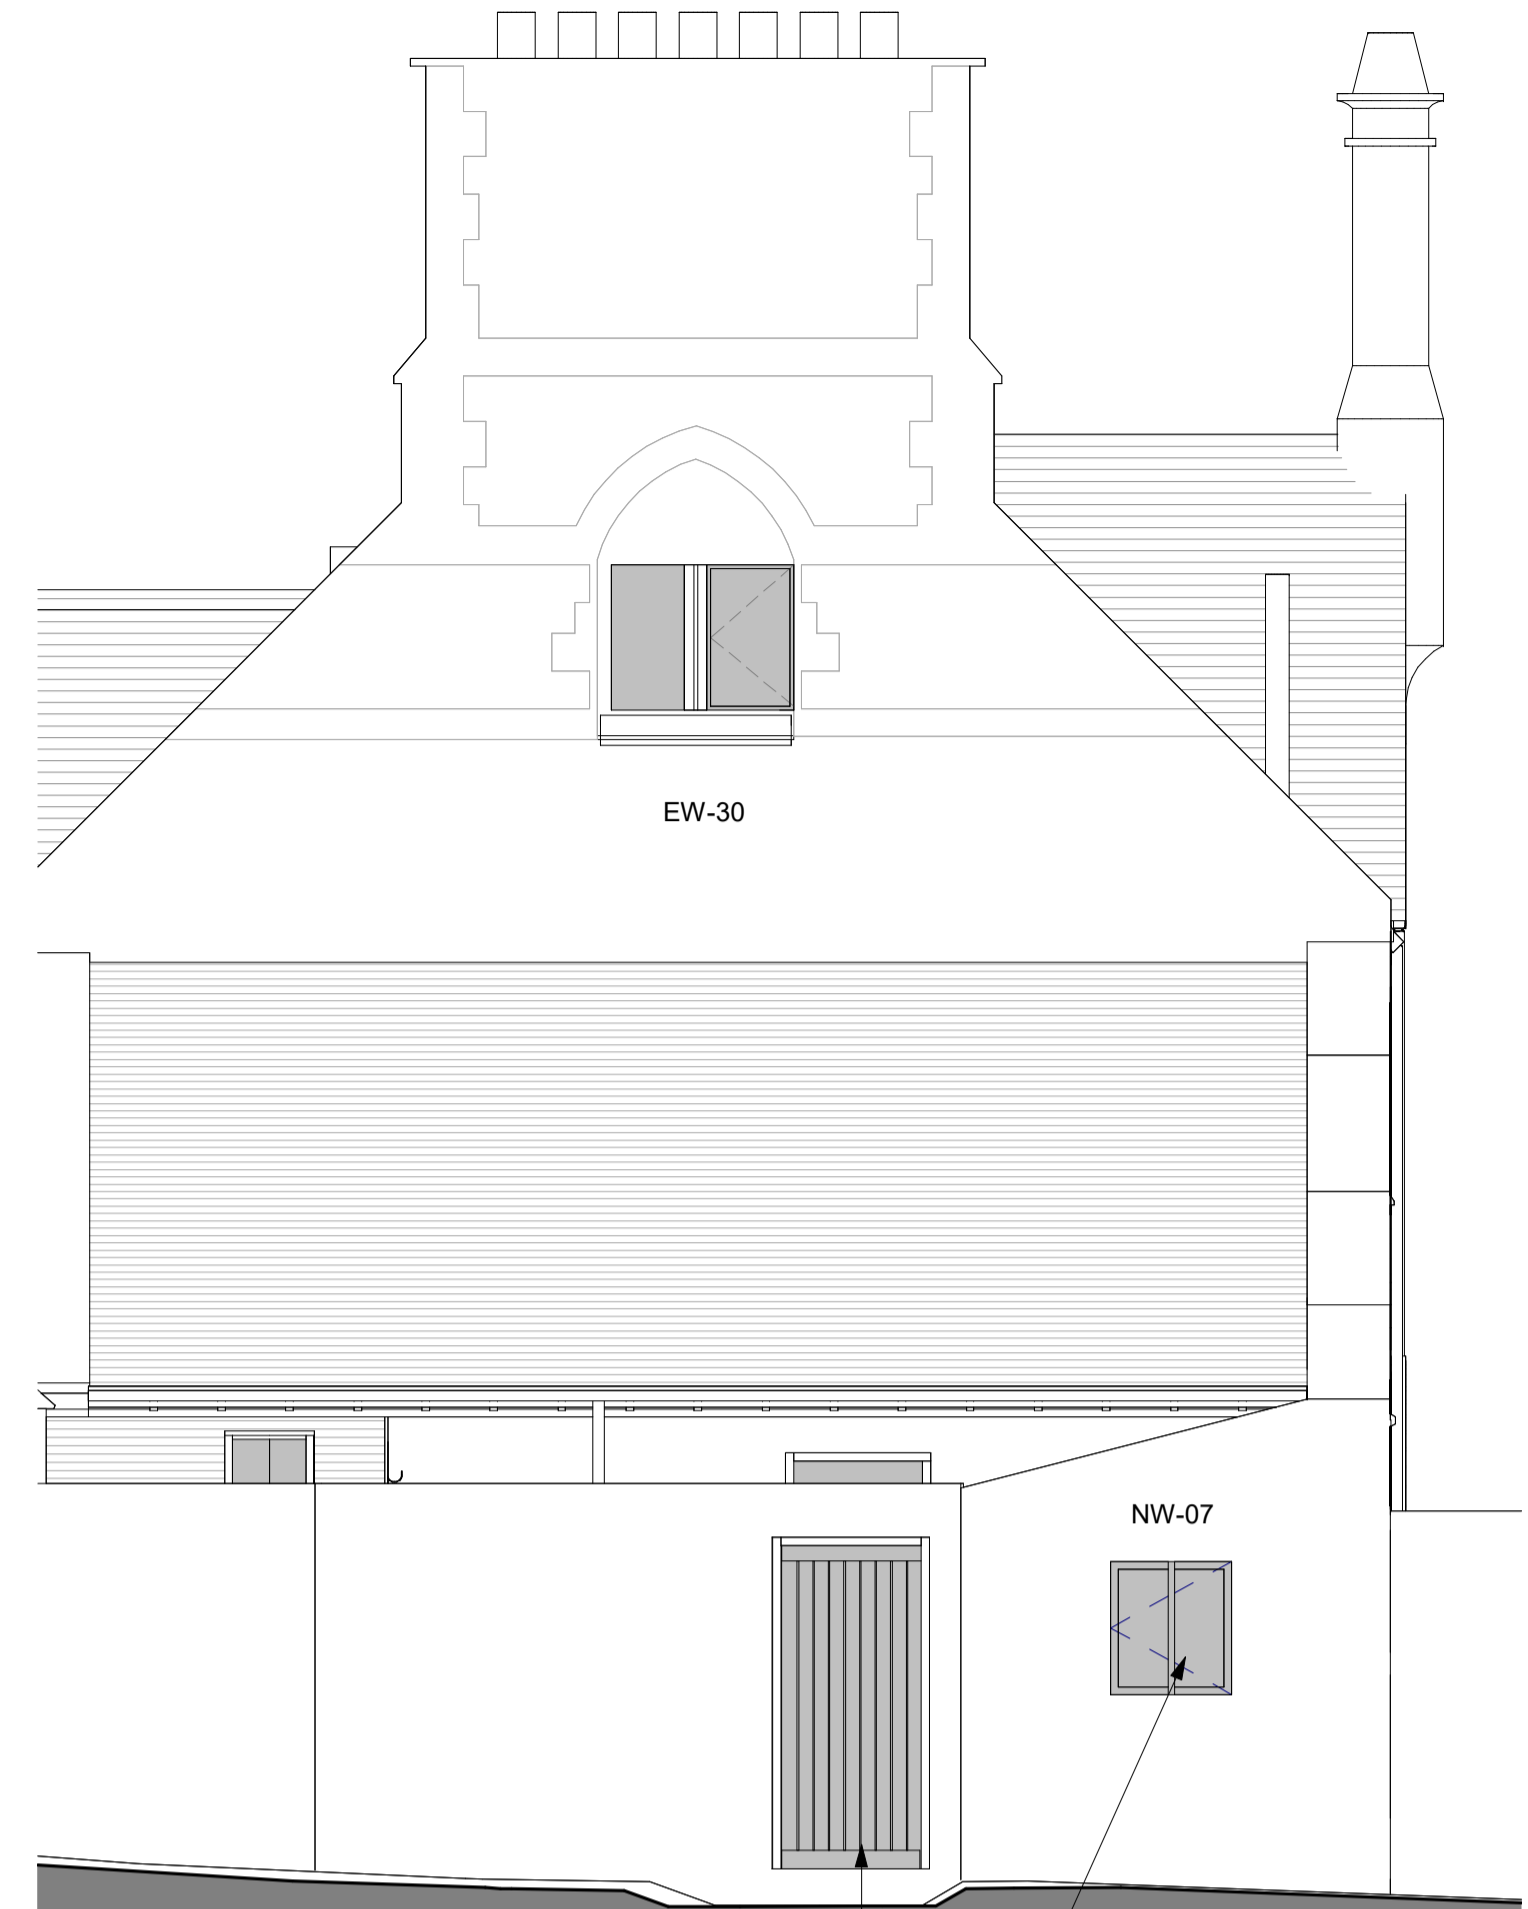


1 South Proposed
1:50

6 South Courtyard Proposed
1:50

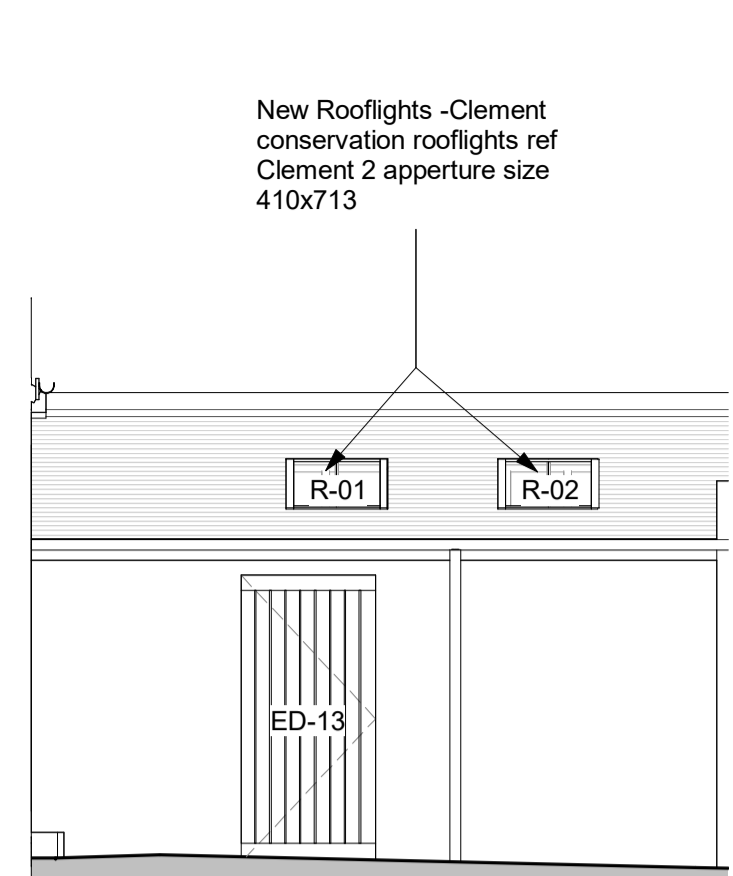

2 East Proposed
1:50

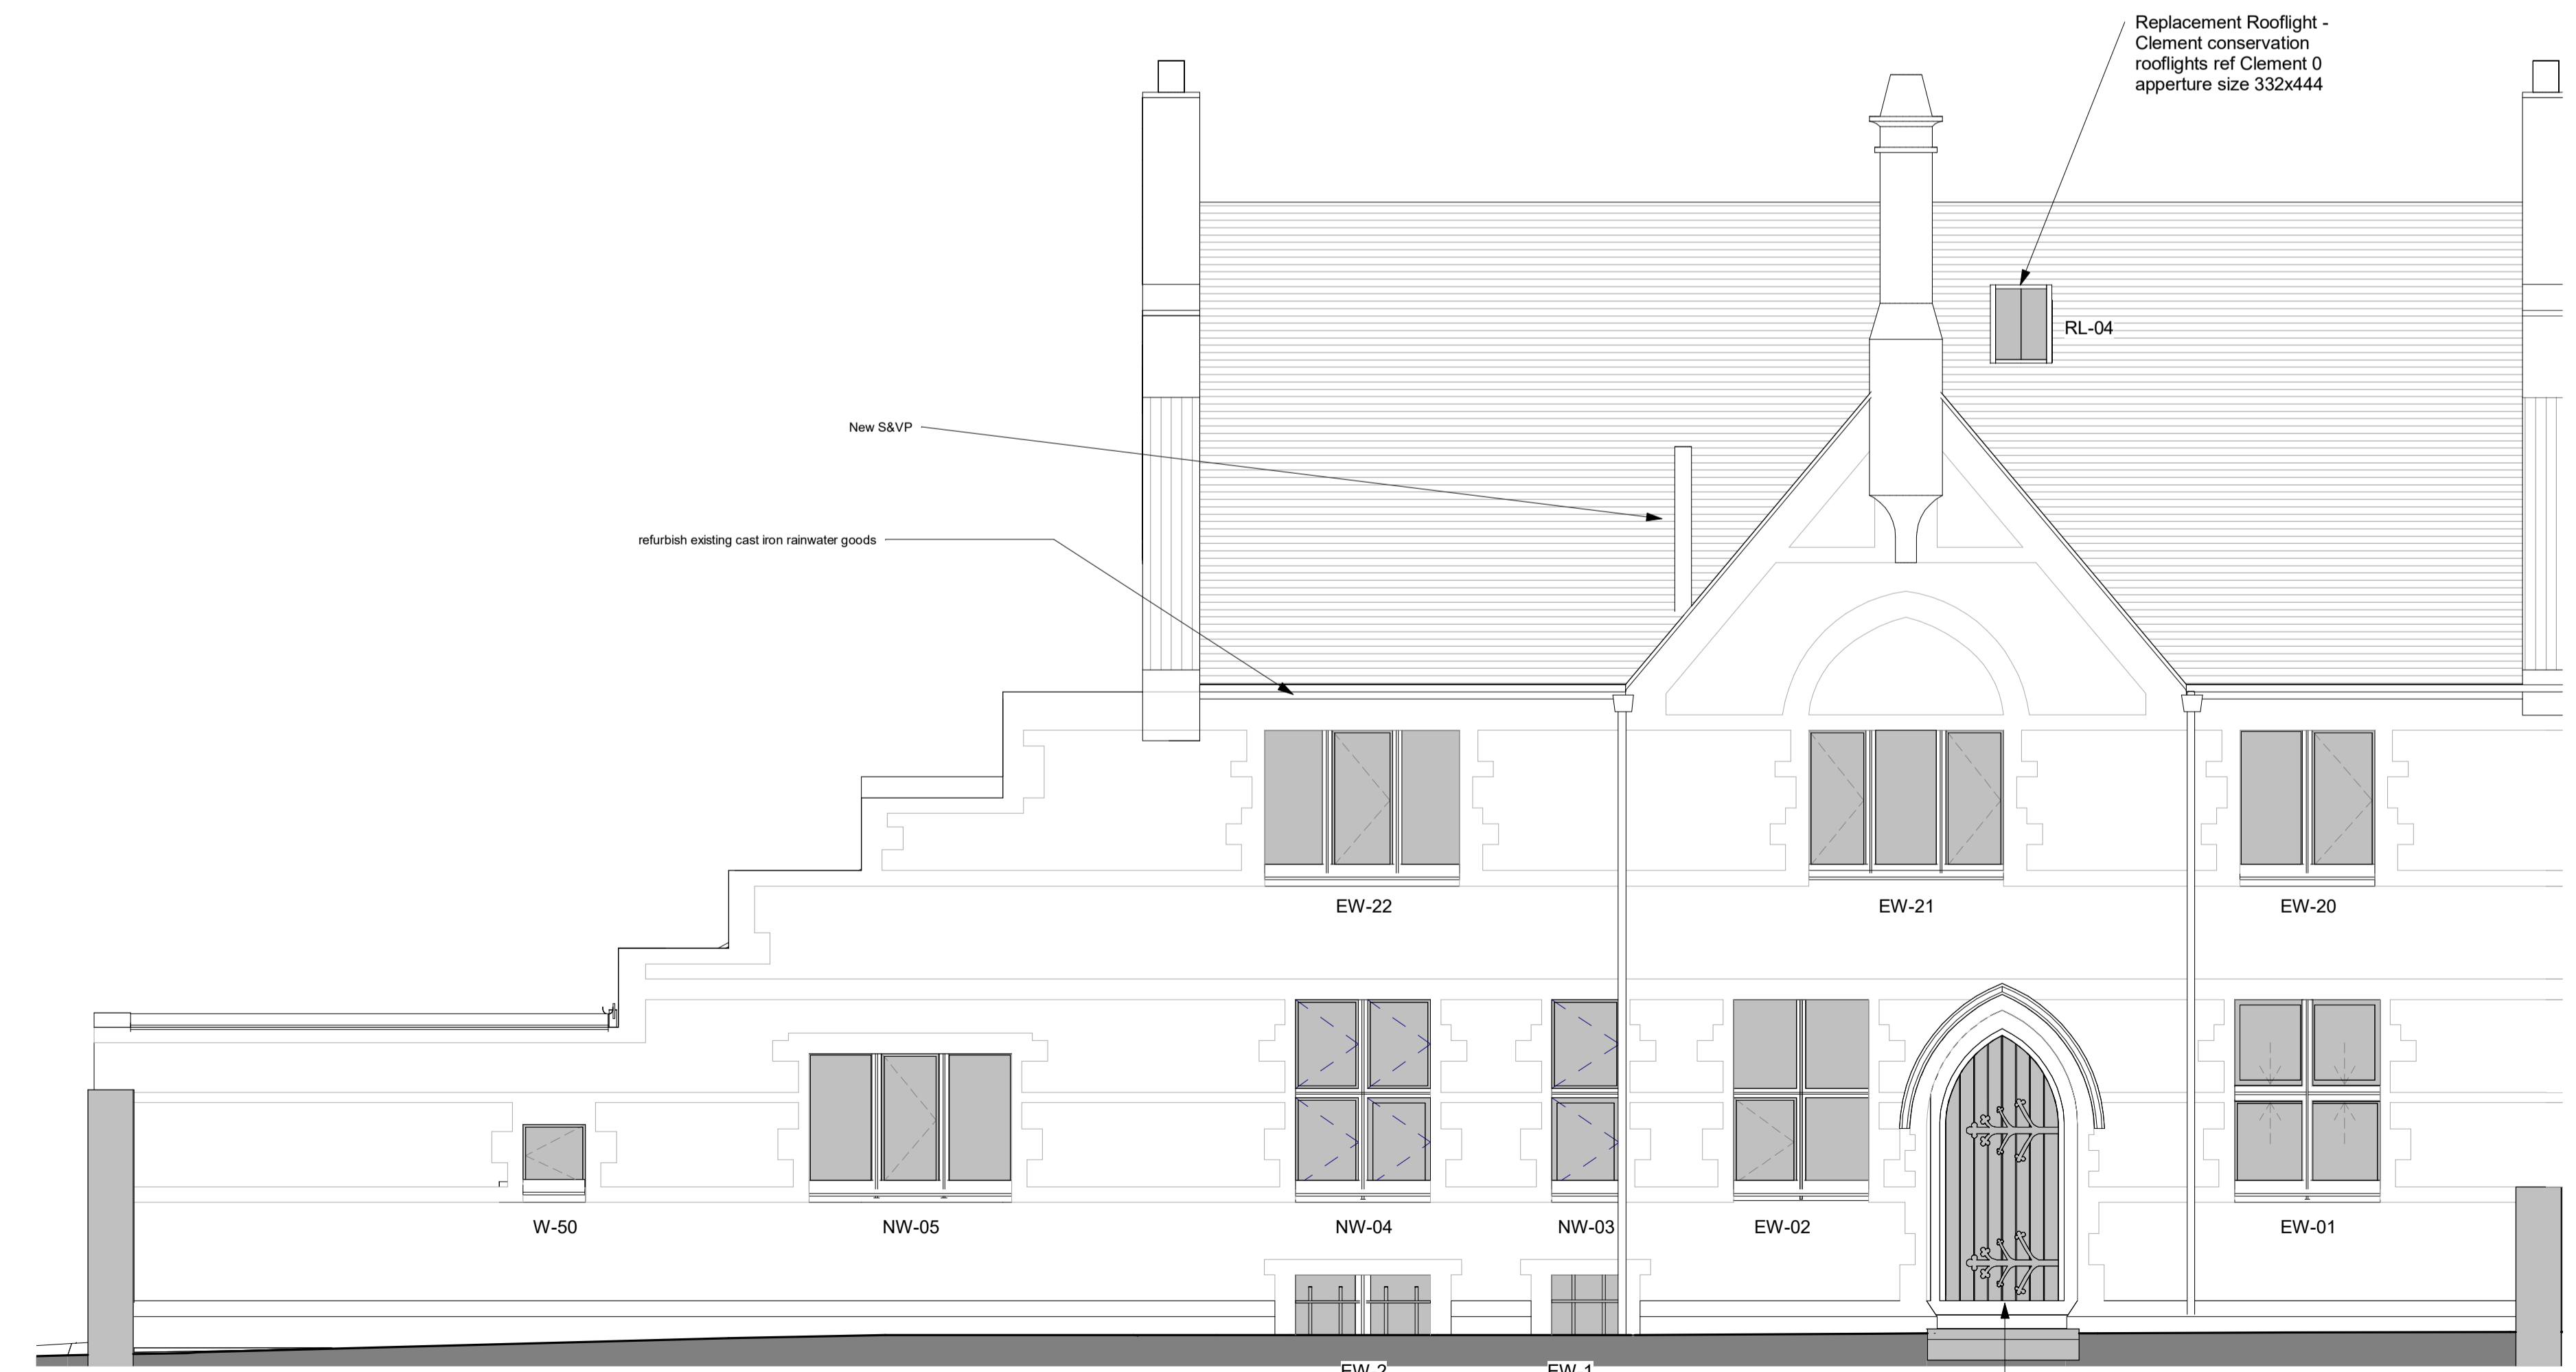


4 North Proposed
1:50

Windows to be refurbished or replaced - see schedule A(30)-01 & 02



3 East Courtyard Proposed
1:50

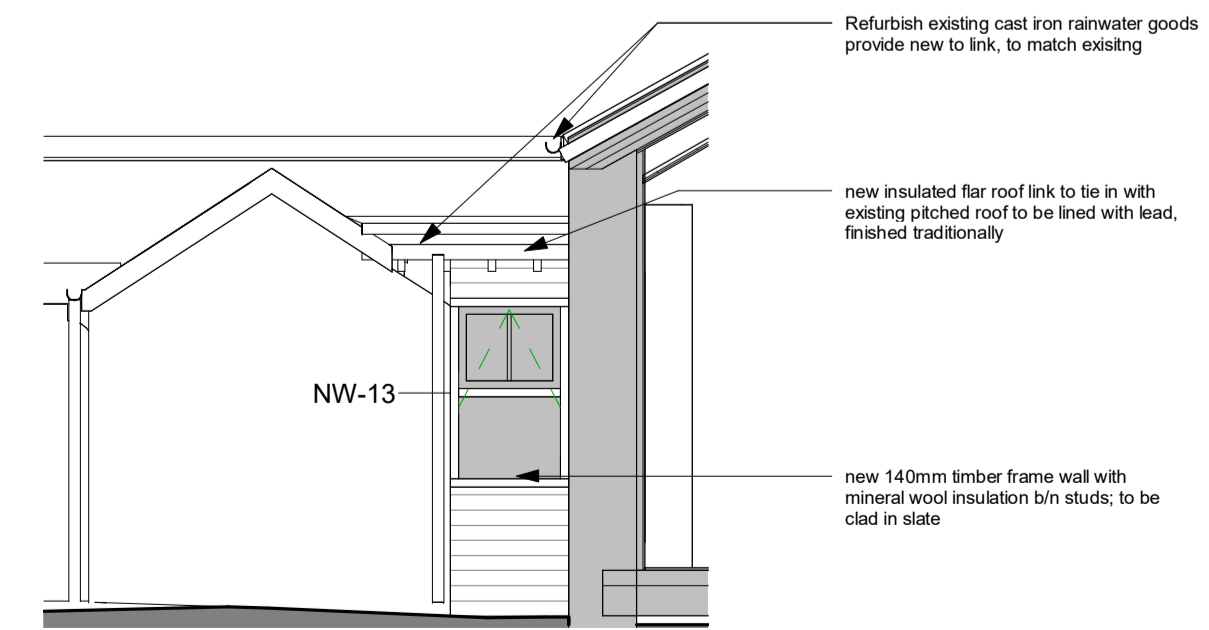

5 North Courtyard Proposed
1:50

A	Conservation and roof notes added	CM	12/03/24
rev	description	Author	date
1	first issue	Matthew Skuse	
St. Andrew, High St, Llandaff, CF5 2DX			
Matthew Skuse			
GA Elevations			
job no.	drawing no.	rev	status
348	A(00)-05	A	Information
		scale @	A1
		1:	50
DOWNS MERRIFIELD ARCHITECTS			
02921 672672 www.downsmerrifield.com			

© Downs Merrifield Architects 2018
refer to dimensions where provided - do not scale from drawing

90 70 50 40 30 20 00