


ELEVATION A
scale 1:100

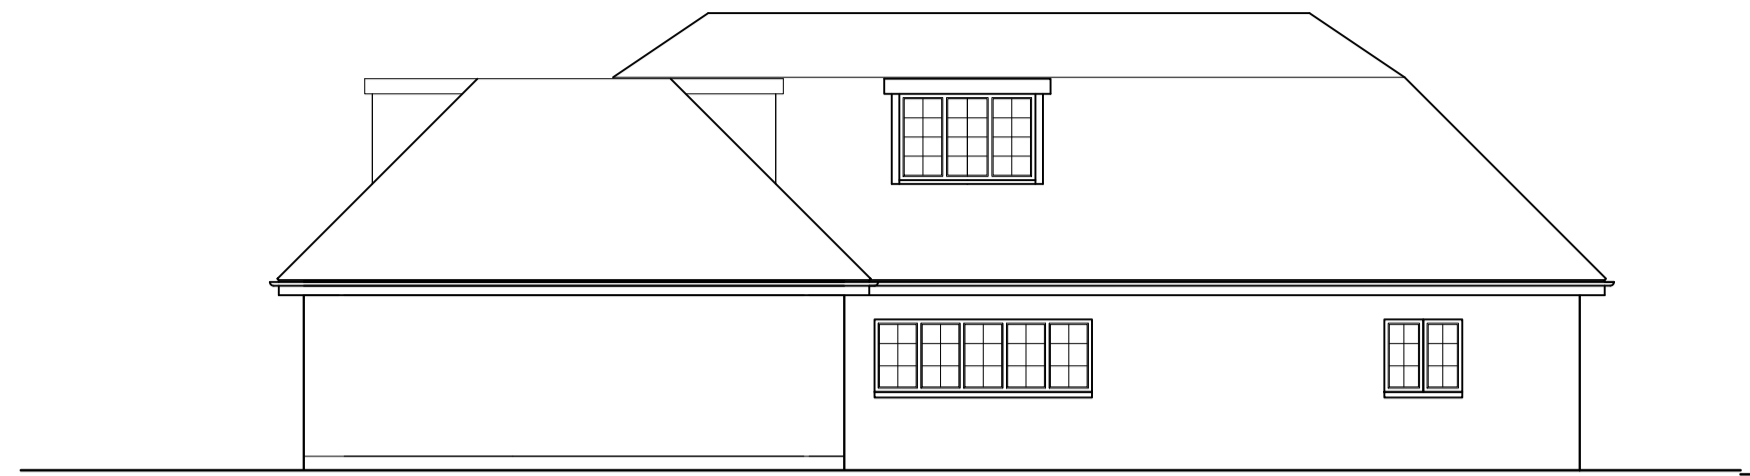


ELEVATION B
scale 1:100



ELEVATION C
scale 1:100





ELEVATION D
scale 1:100

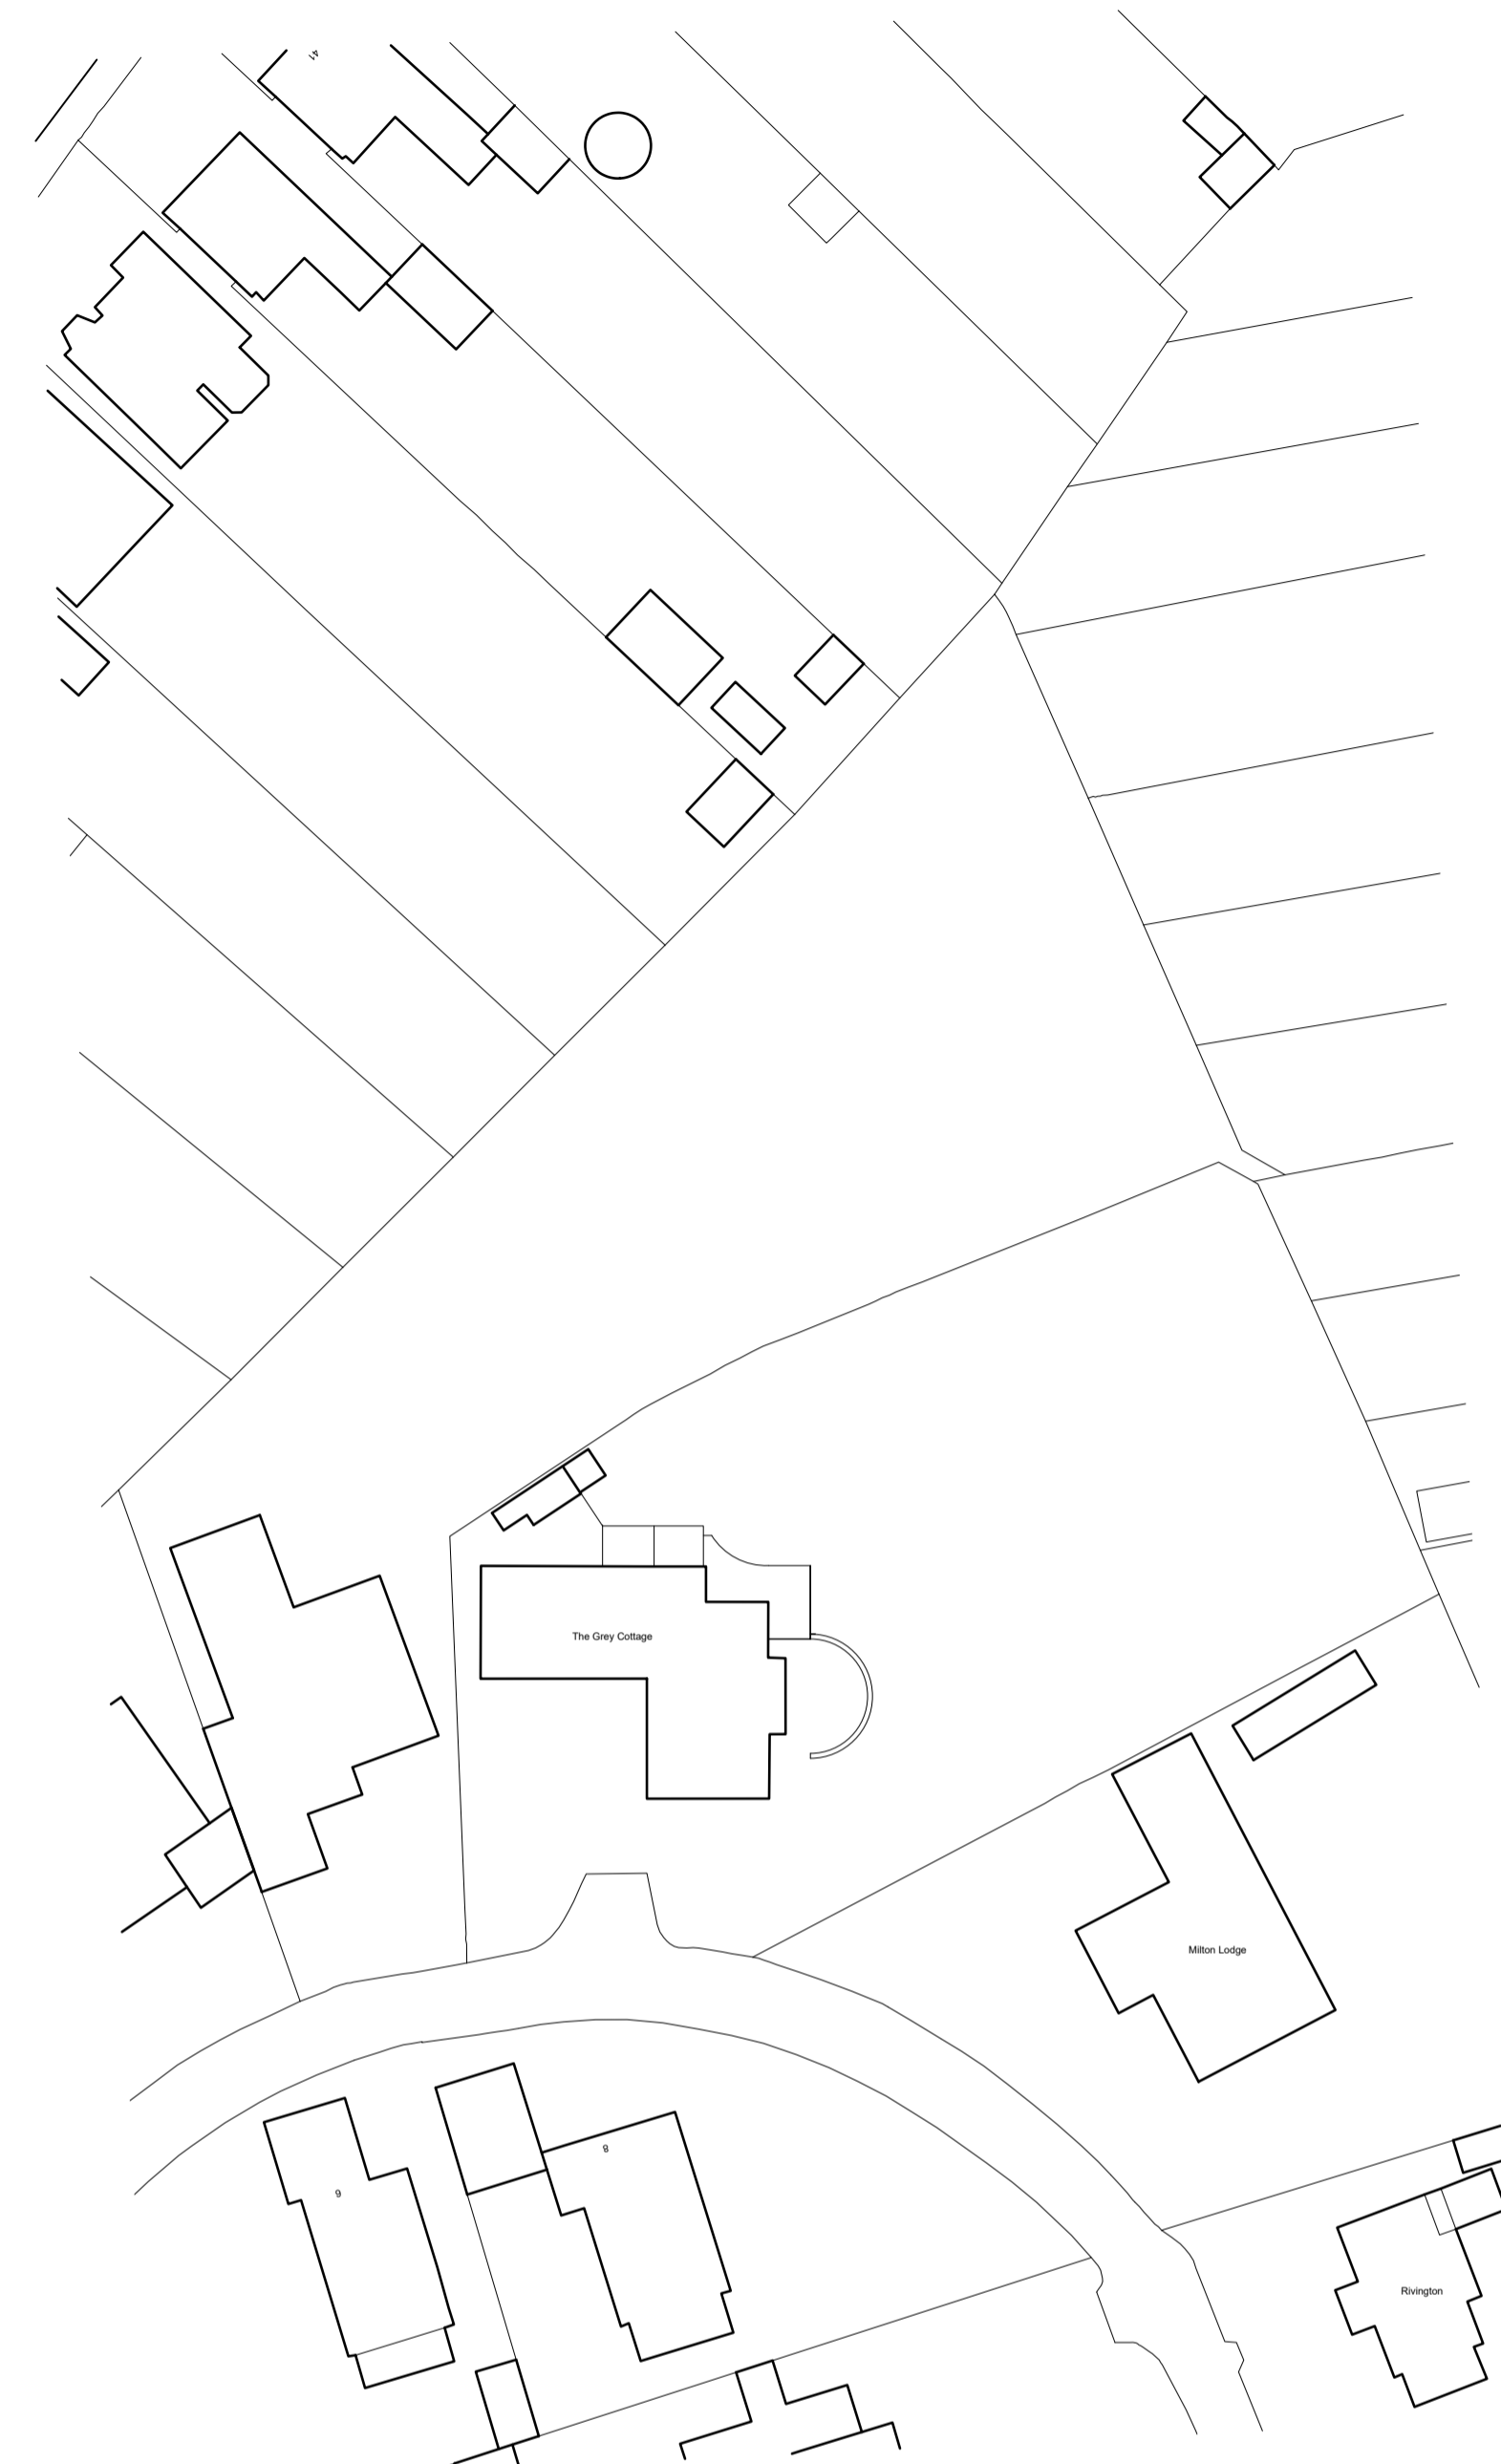


BLOCK PLAN

scale 1:500
1:1 scale 0 10 20 30 40 50mm
1:500 scale 0 5 10 15 20 25m

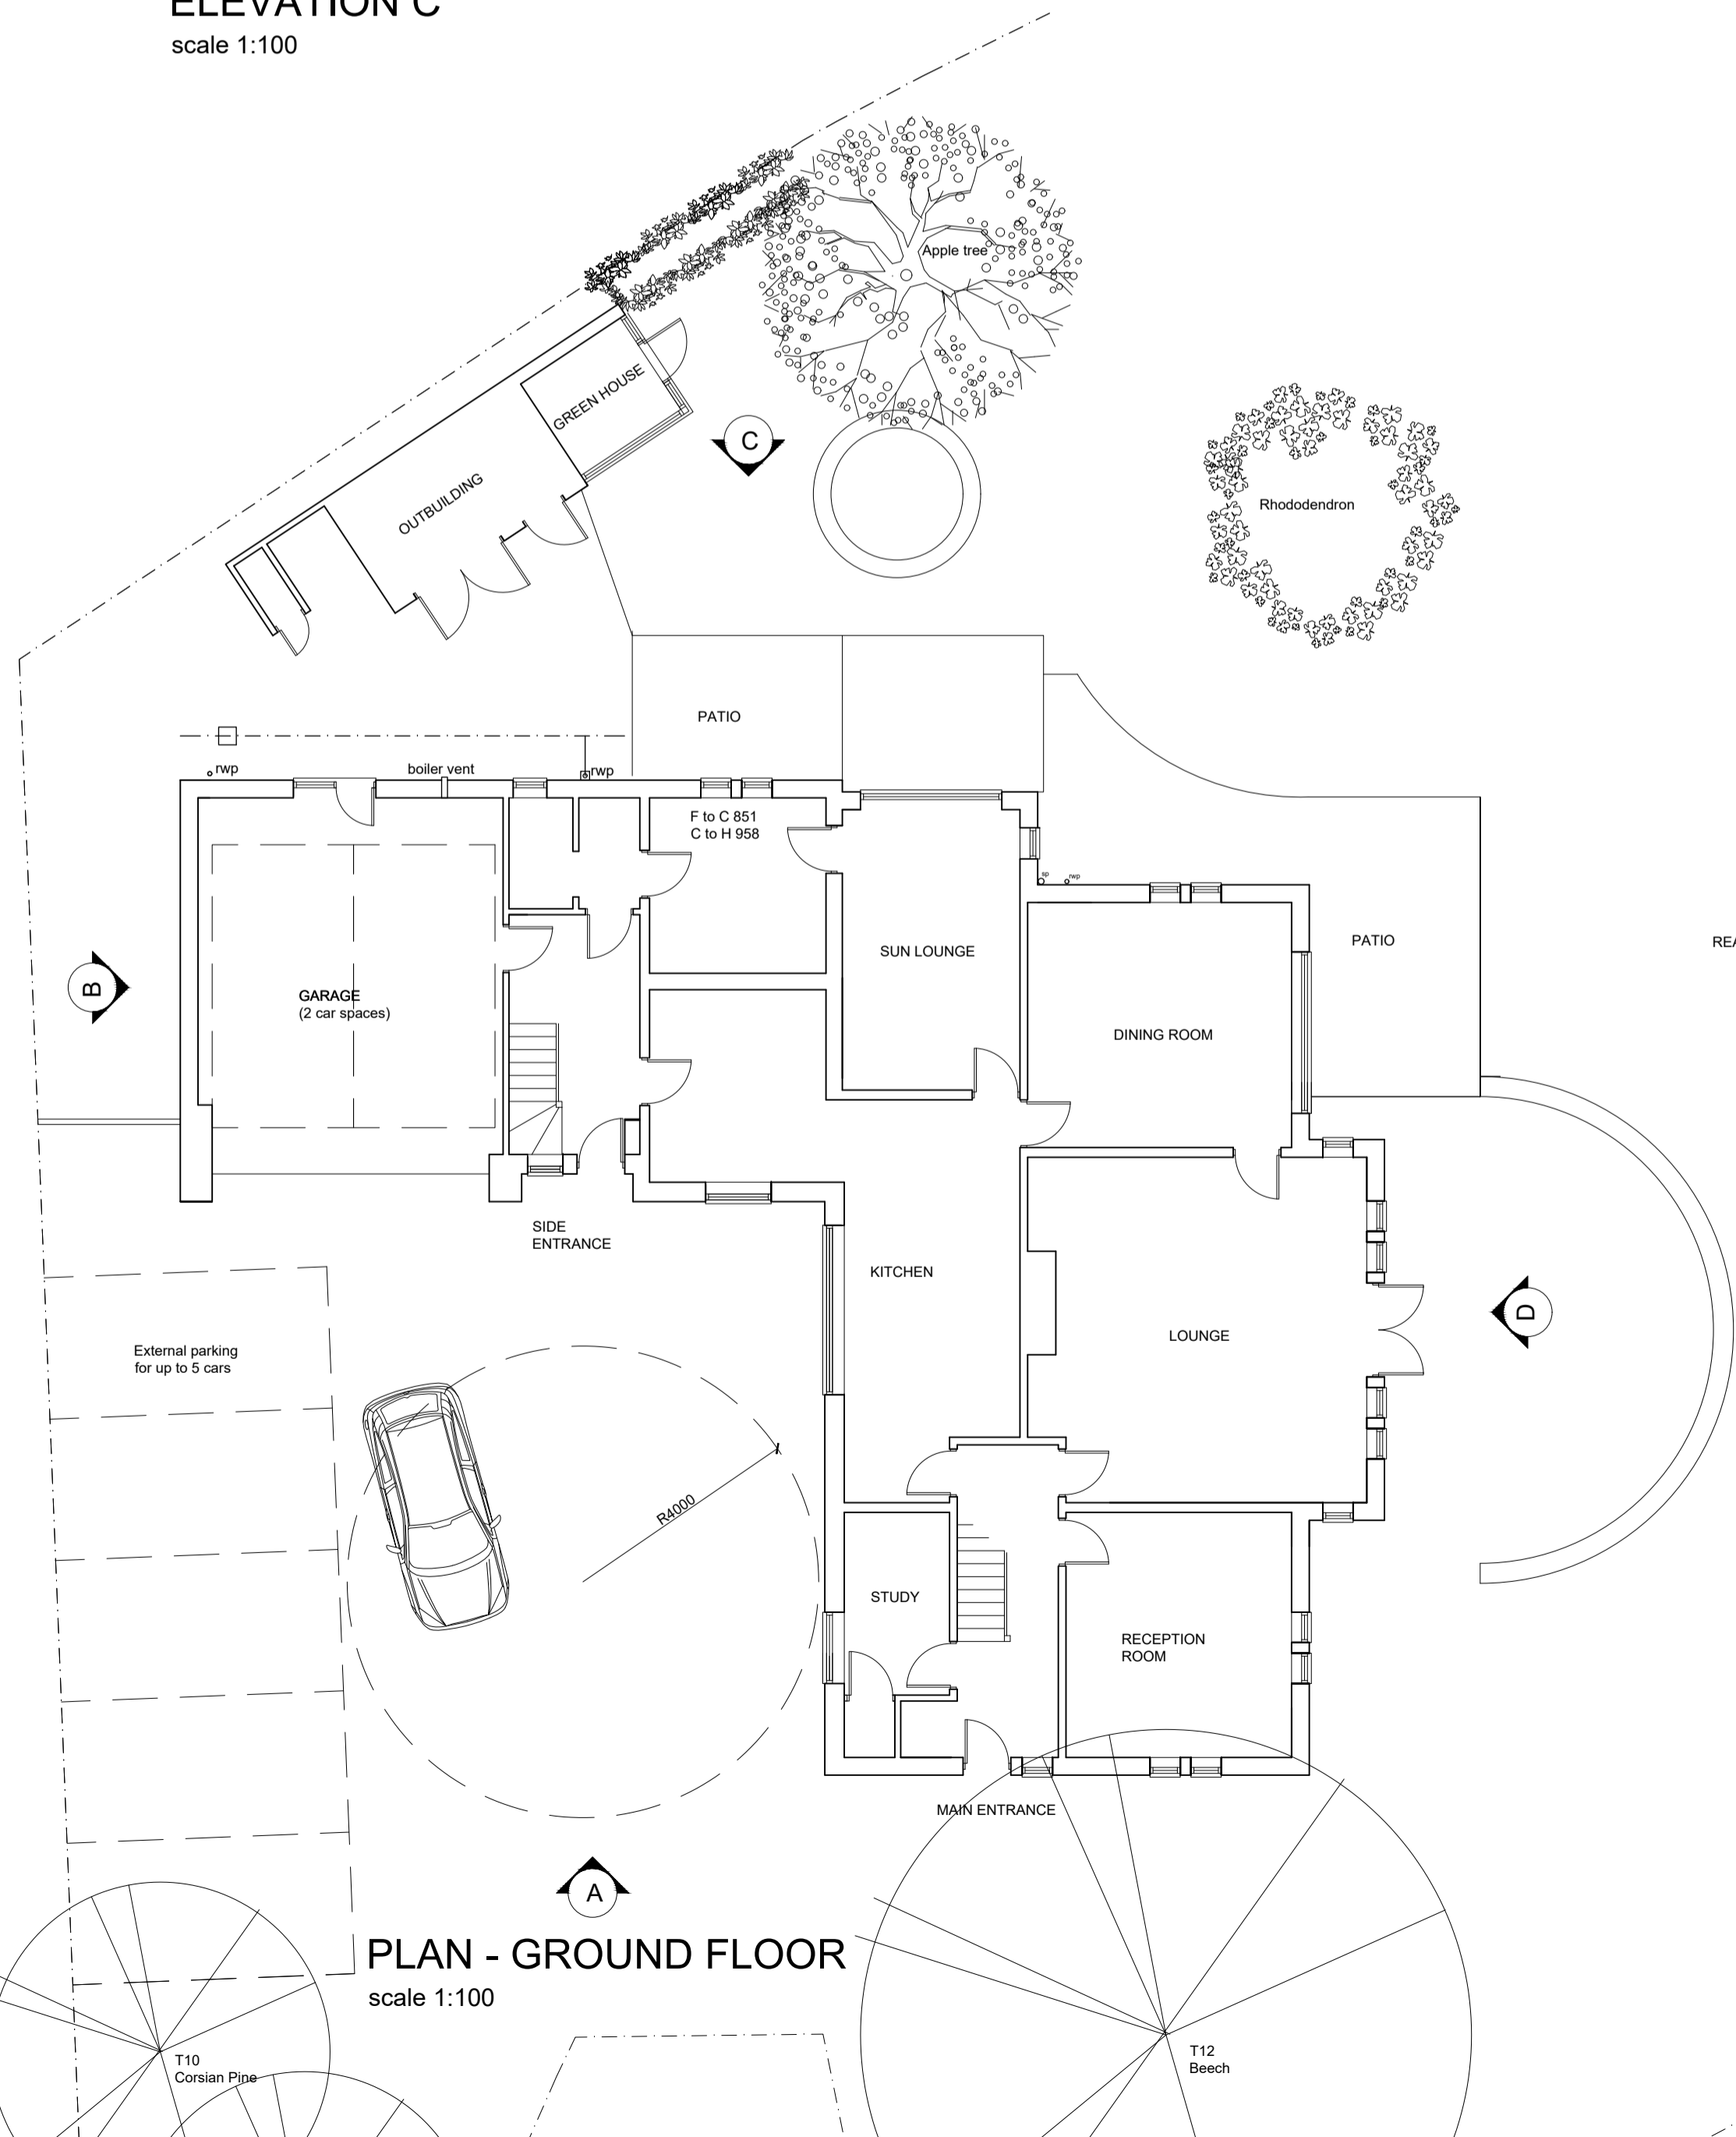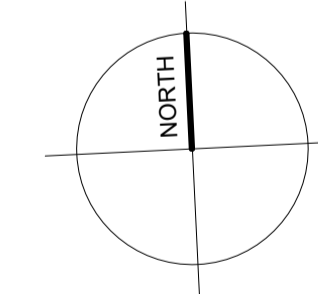

PLAN - GROUND FLOOR
scale 1:100

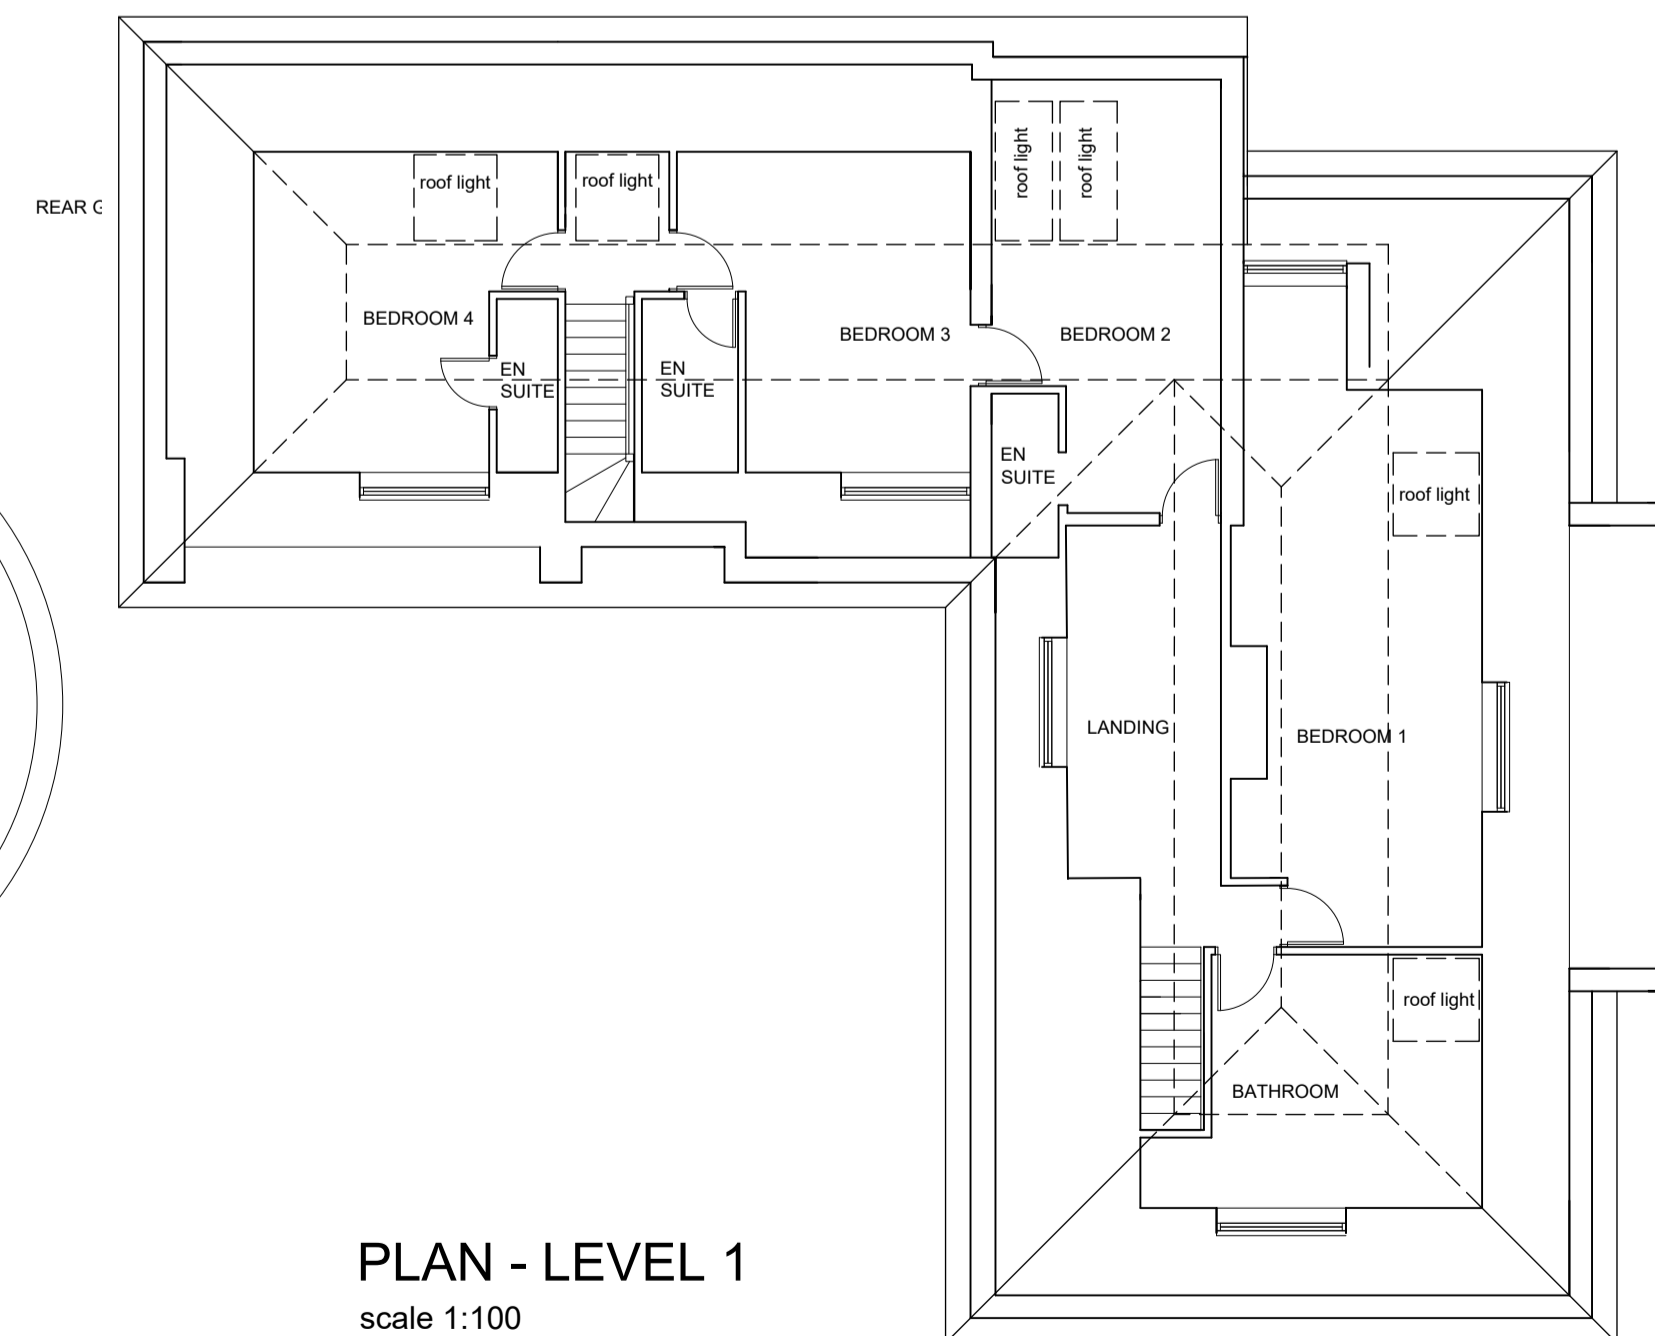

PLAN - LEVEL 1
scale 1:100

rev	date	description	by

drawn by RJT checked by HJT date 12.09.23



ACP Architecture Ltd
Roma Parva, Second Floor, 9 Waterloo Road,
Wolverhampton West Midlands, WV1 4DJ
T: 01902 423428 F: 01902 427189
E: acp@acpractice.co.uk

client
MR & MRS LLEWELLYN

project title
GREY COTTAGE, FINCHFIELD GARDENS, WV3 9LT

drawing title
EXISTING PLANS AND ELEVATIONS

status scale
1:100@A1

project number drawing number revision
23046 101

ACP Architects is a trading name of ACP Architecture Ltd. This drawing and the works depicted are the copyright of ACP Architects and may only be reproduced by written permission. All dimensions depicted are subject to checking on site, any discrepancies to be noted to ACP Architects immediately. Only figured dimensions are to be used. The information on this drawing is solely applicable to the above project.