


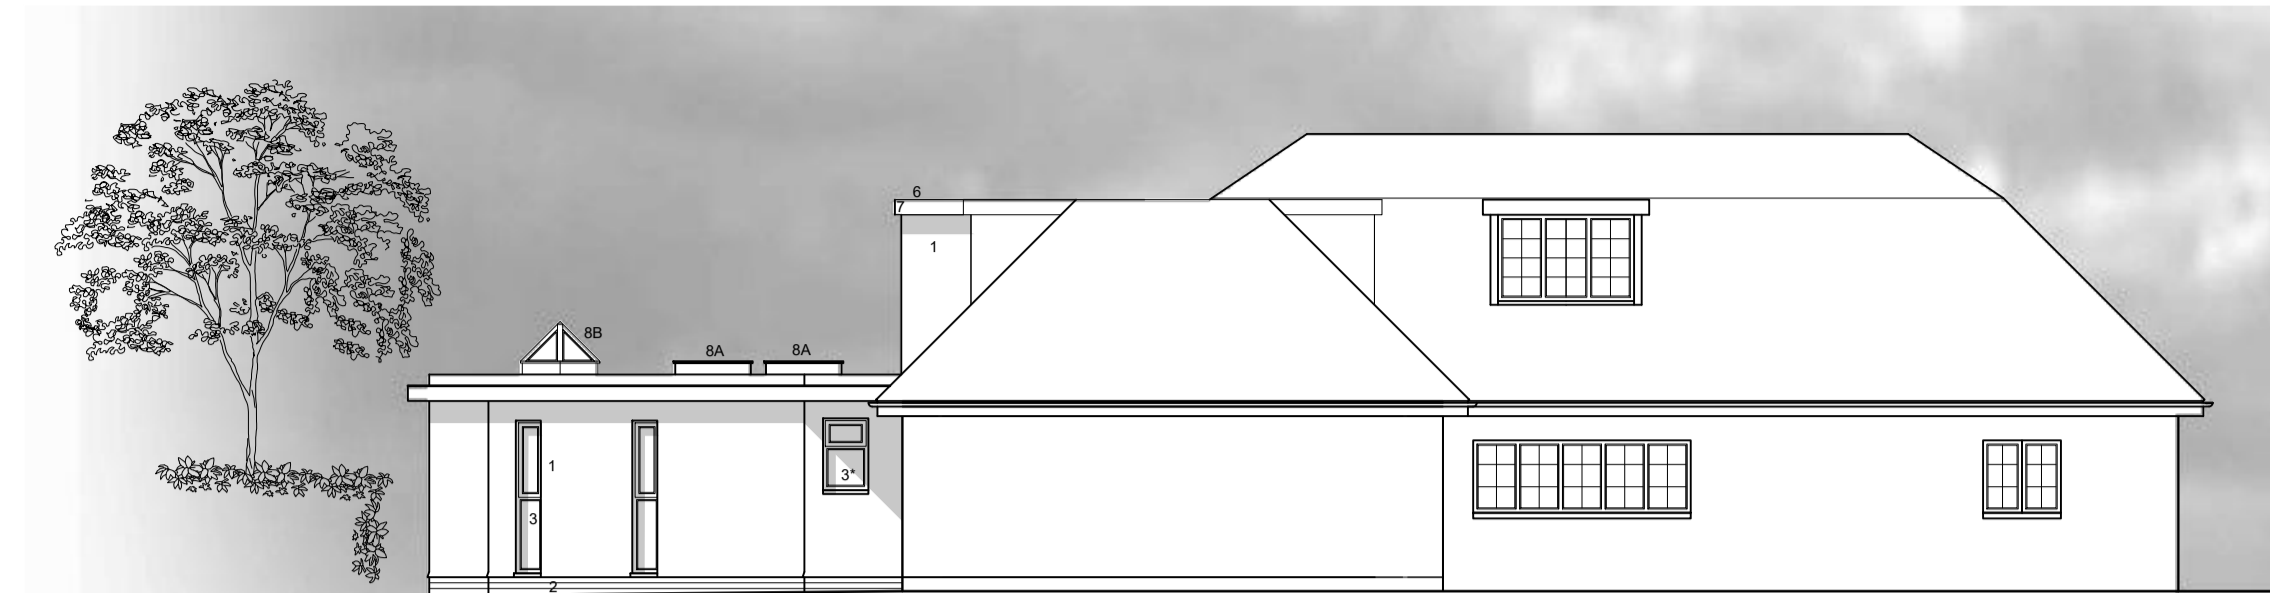


ELEVATION A
scale 1:100



ELEVATION B
scale 1:100





ELEVATION C
scale 1:100

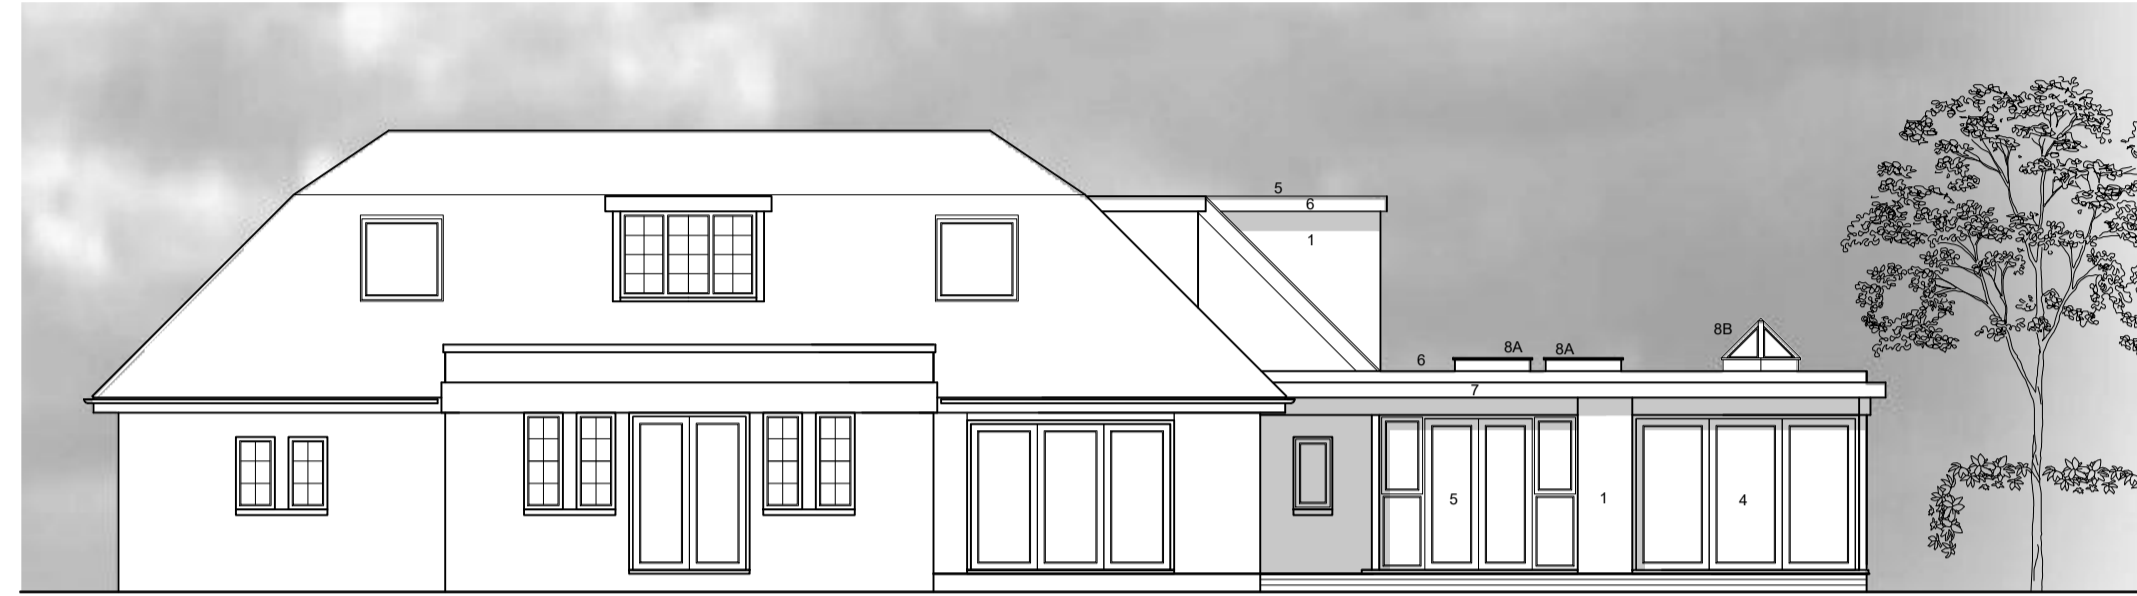


ELEVATION D
scale 1:100



BLOCK PLAN
scale 1:500
1:1 scale 0 10 20 30 40 50mm
1:500 scale 0 5 10 15 20 25m

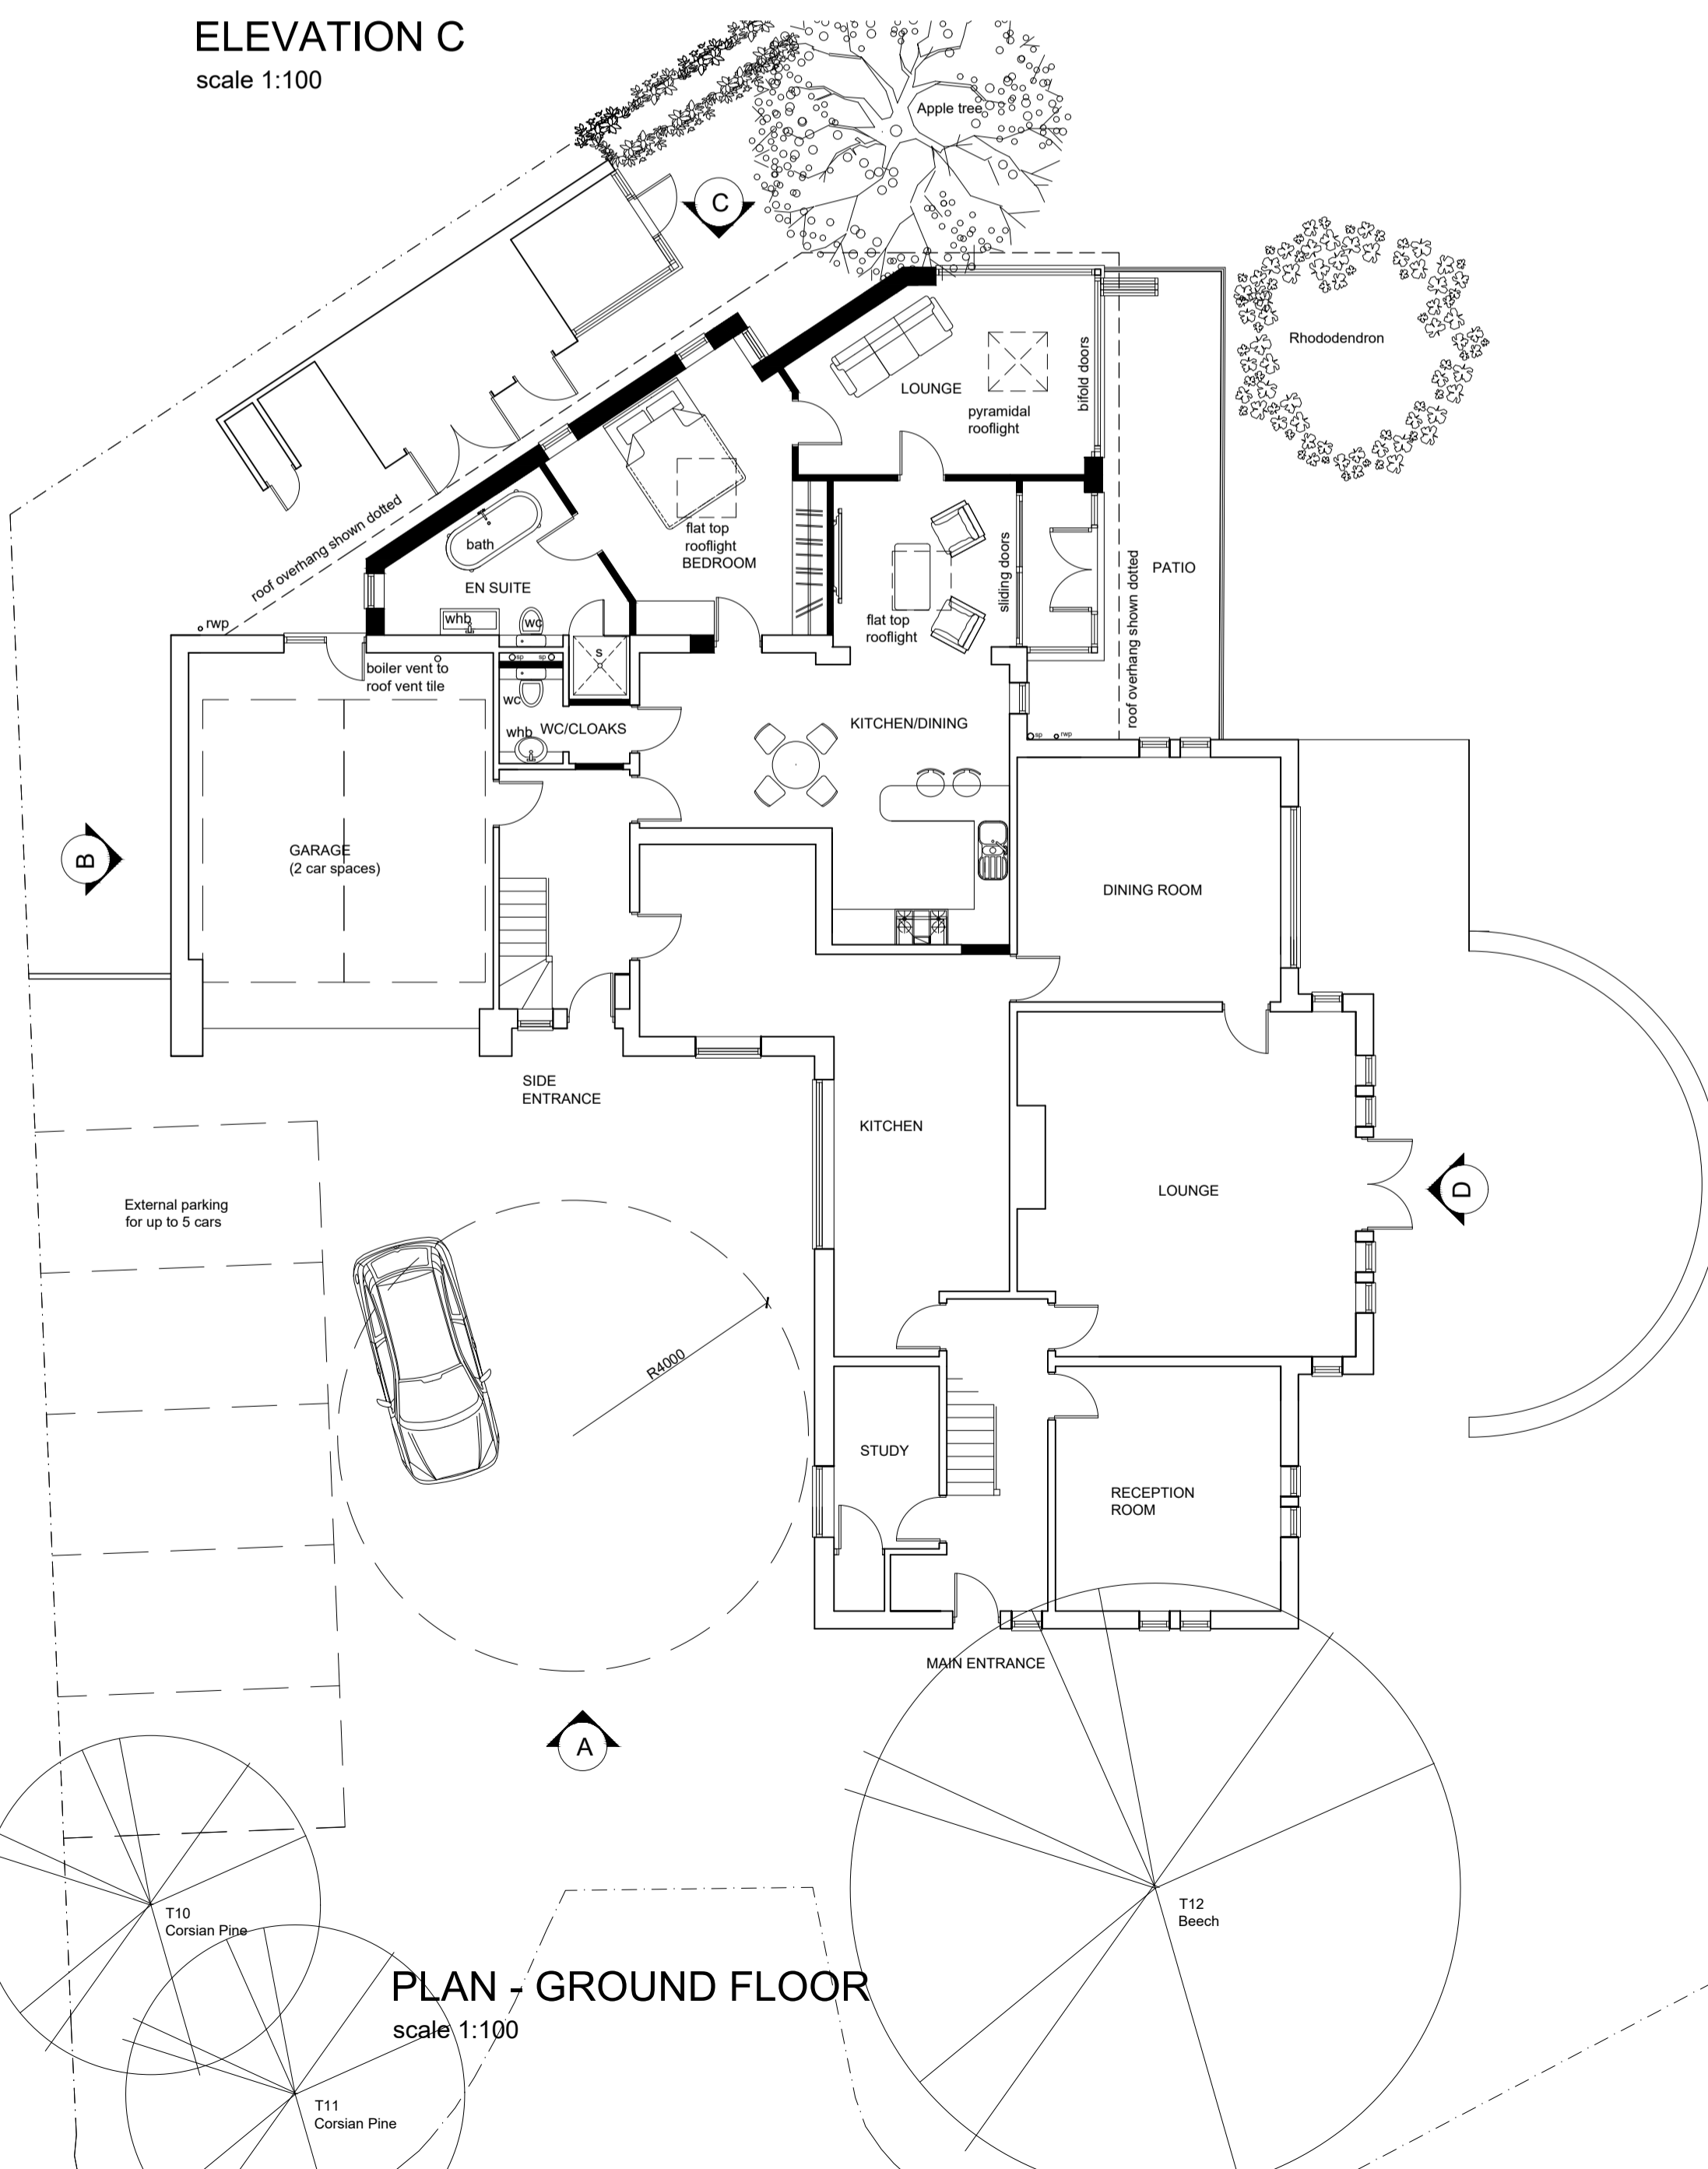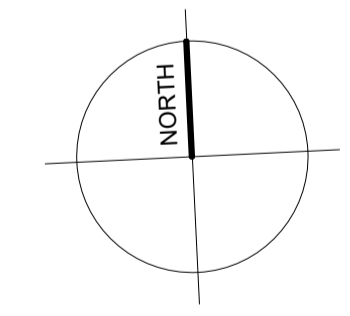

PLAN - GROUND FLOOR
scale 1:100

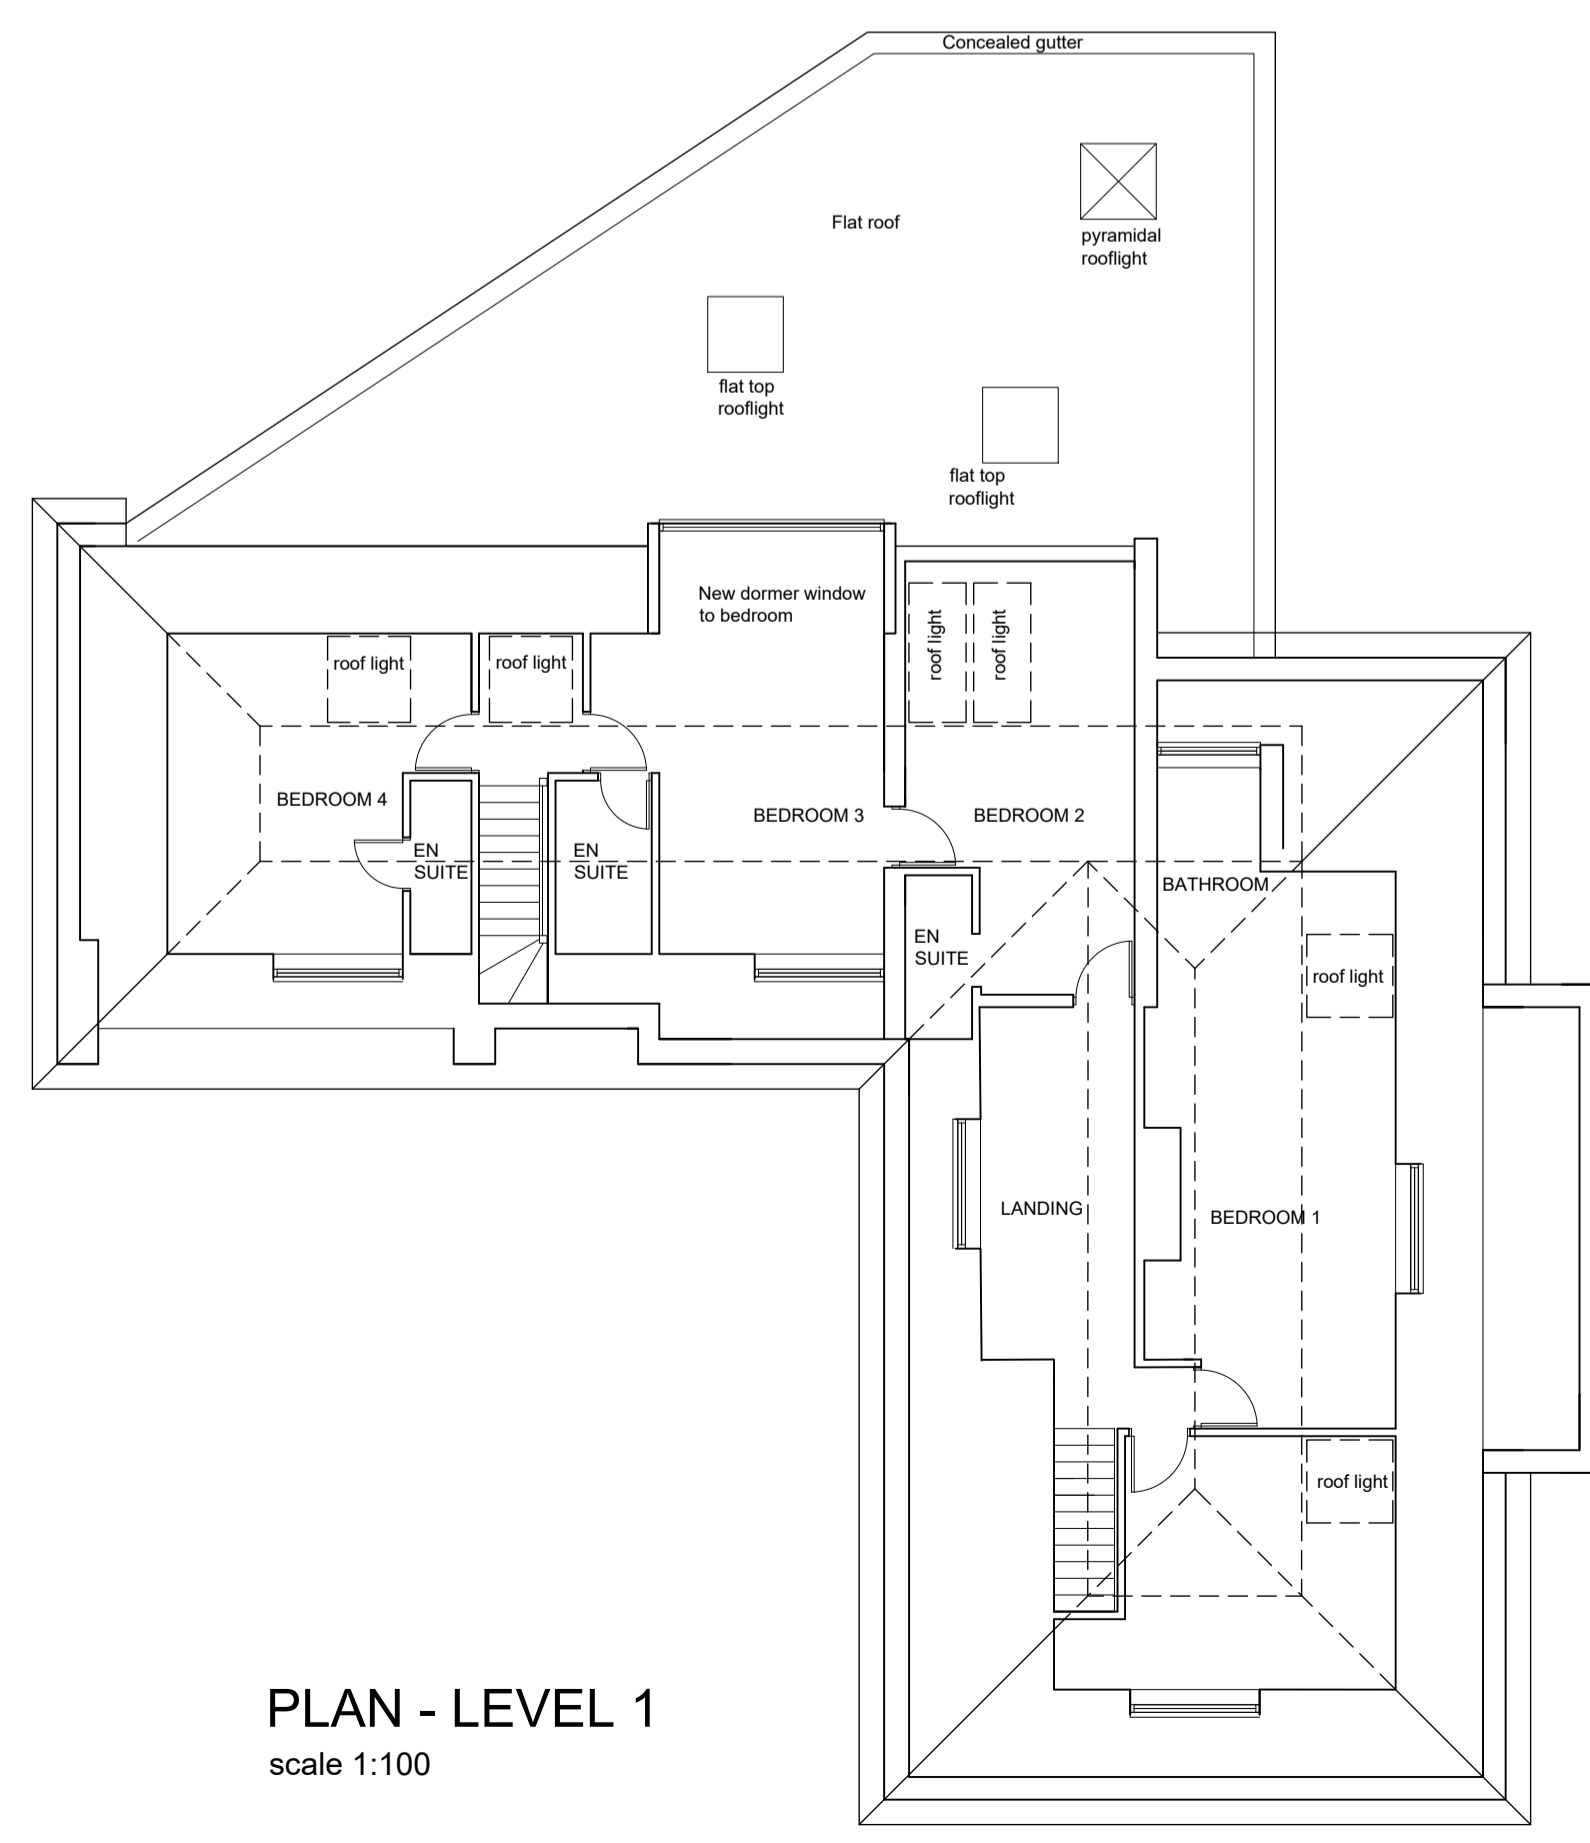

PLAN - LEVEL 1
scale 1:100

- KEY**
- 1 Render finish, colour to match exg building
 - 2 Blue engineering brickwork below dpc
 - 3 Double glazed windows in UPVc frames, colour white (* denotes frosted glass)
 - 4 Double glazed bifold doors in wooden frames with paint finish in white
 - 5 Double galzed screen with french doors, in UPVc frames, colour white
 - 6 Single ply flat roof, warm deck
 - 7 UPVc fascia, colour white, with concealed gutter detail
 - 8A Roof light - flat
 - 8B Rooflight - pitched

rev	date	description	by
drawn by	checked by	date	
RJT	HJT	12.09.23	



ACP Architecture Ltd
Roma Parva, Second Floor, 9 Waterloo Road,
Wolverhampton West Midlands, WV1 4DJ
T: 01902 423428 F: 01902 427189
E: acp@acpractice.co.uk

client
MR & MRS LLEWELLYN

project title
GREY COTTAGE, FINCHFIELD GARDENS, WV3 9LT

drawing title
PROPOSED PLANS AND ELEVATIONS

status
scale
1:100@A1

project number
drawing number
revision
23046 200

ACP Architects is a trading name of ACP Architecture Ltd. This drawing and the works depicted are the copy right of ACP Architects and may only be reproduced by written permission. All dimensions depicted are subject to checking on site, any discrepancies to be noted to ACP Architects immediately. Only figured dimensions are to be used. The information on this drawing is solely applicable to the above project.