



ARBORICULTURAL IMPACT ASSESSMENT AND TREE PROTECTION PLAN

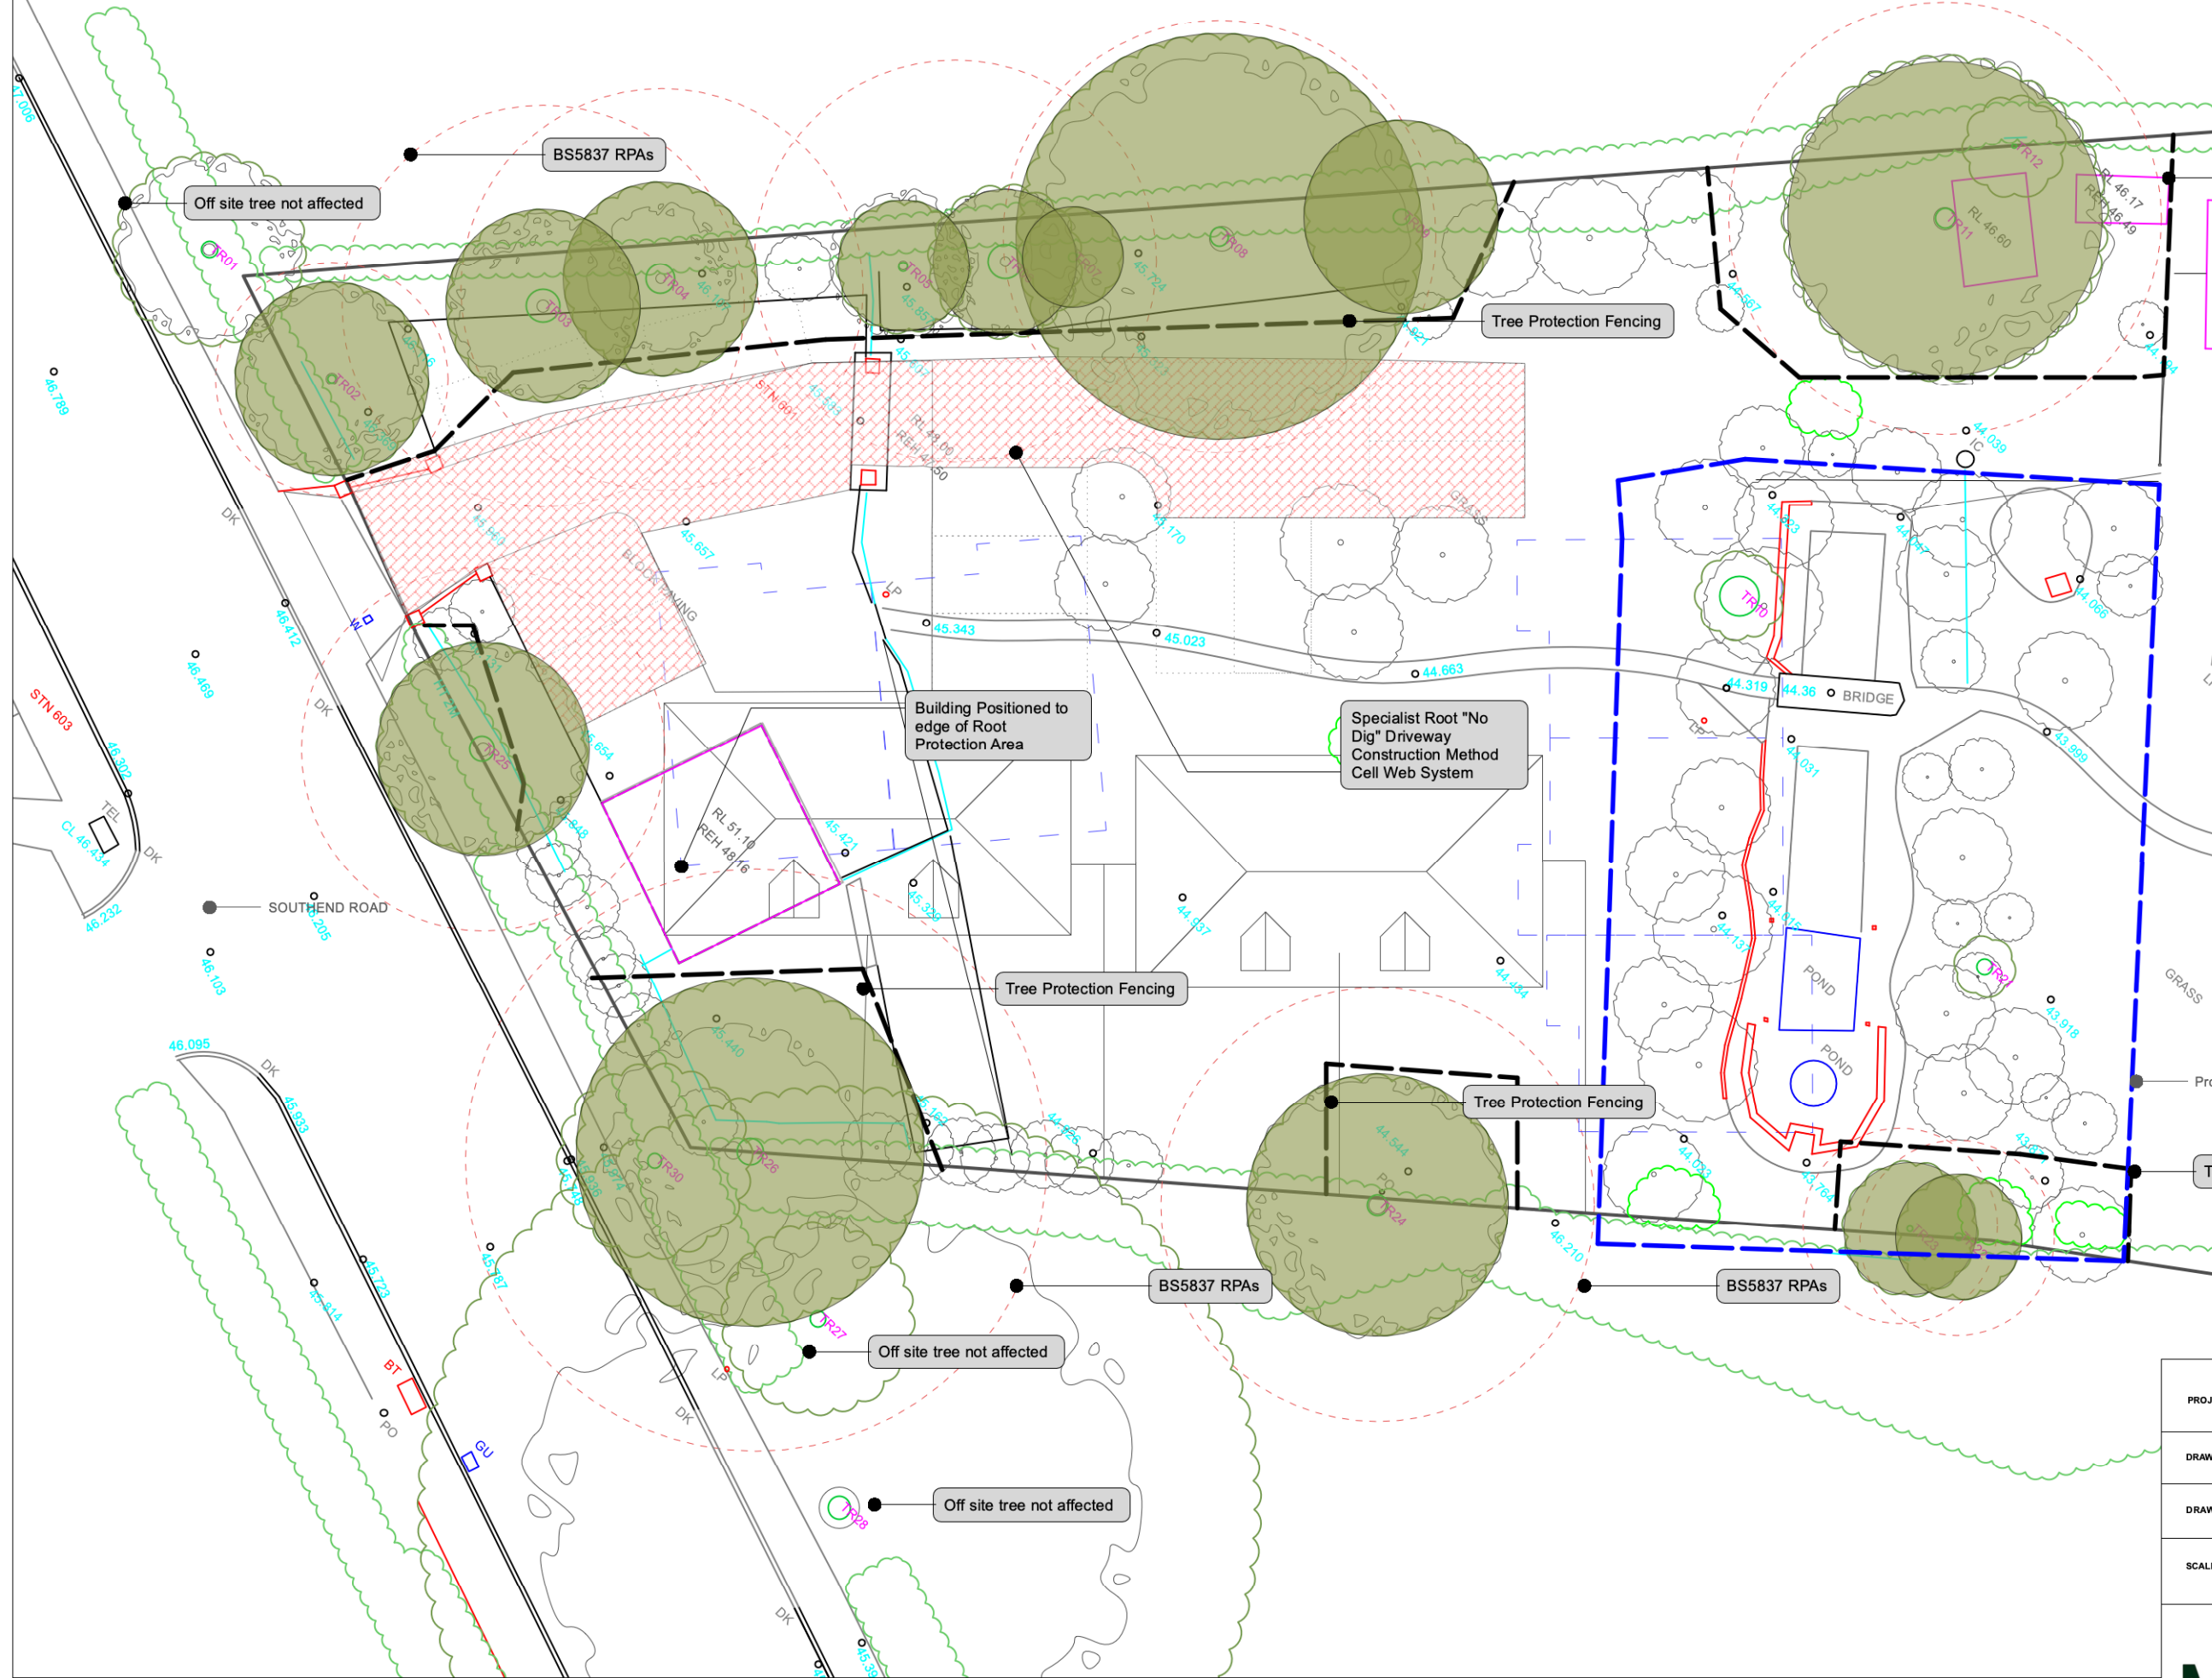

Tree Protection Fencing

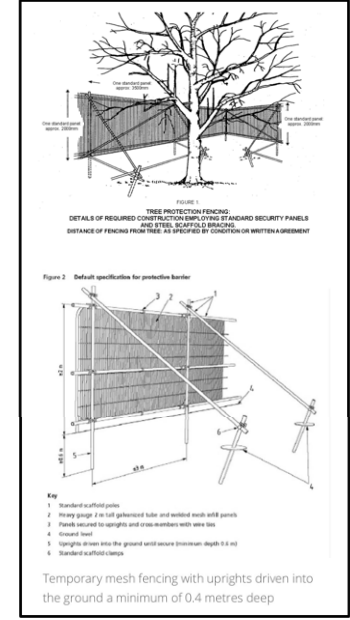

Proposed Landscaping Buffer

Tree Protection Fencing

PROJECT: PROPOSED AFFORDABLE HOUSING DEVELOPMENT AT GRIMSHALL FARM, SOUTH END ROAD, BILLERICAY, ESSEX. TO PROVIDE 4 AFFORDABLE DWELLINGS (COMPRISING SHARED OWNERSHIP), INCLUDING NEW SHARED SURFACE ACCESS SWAY.		
DRAWING No:	GHF005	DATE: 06/03/2024
DRAWING TITLE	AIA AND TPP	REVISION No: 0
SCALE:	1:200	

