



PROPOSED AFFORDABLE HOUSING DEVELOPMENT AT GRIMSHALL FARM BILLERICAY

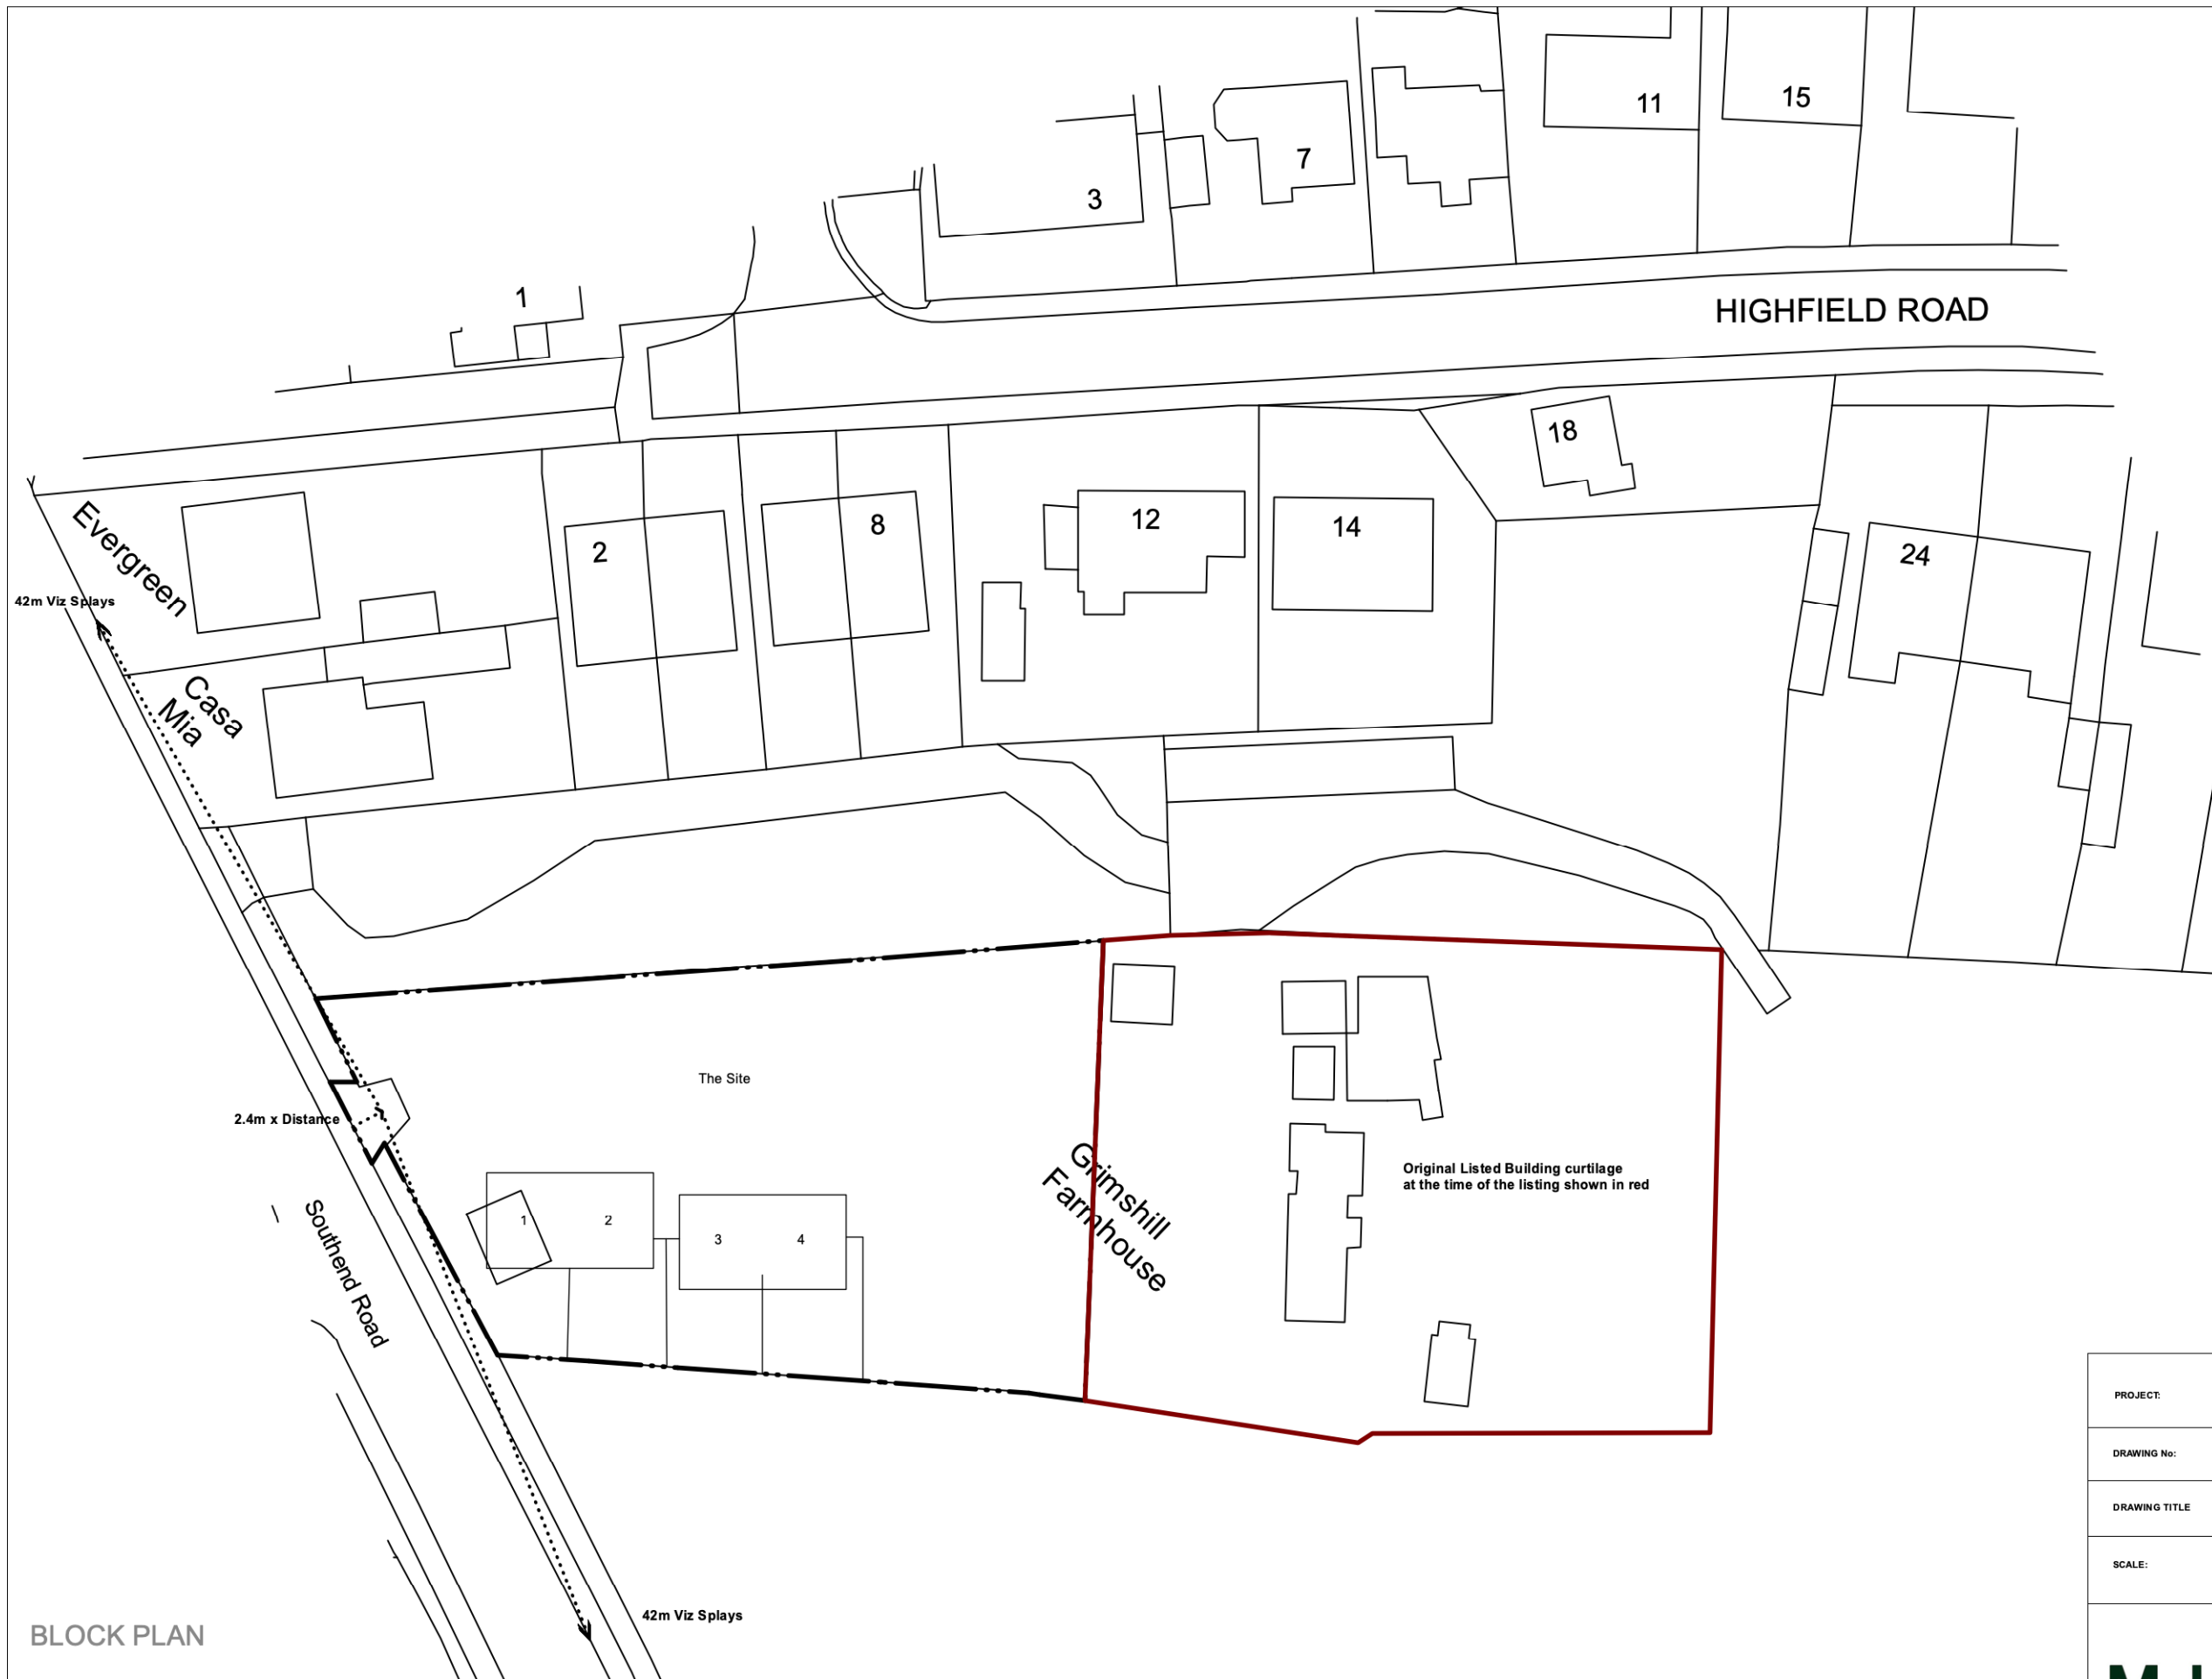

BLOCK PLAN

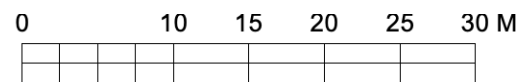

PROJECT:	PROPOSED AFFORDABLE HOUSING DEVELOPMENT AT GRIMSHALL FARM, SOUTH END ROAD, BILLERICAY, ESSEX. TO PROVIDE 4 AFFORDABLE DWELLINGS (COMPRISING SHARED OWNERSHIP), INCLUDING NEW SHARED SURFACE ACCESSWAY.	
DRAWING No:	GHF02	DATE: 06/03/2024
DRAWING TITLE	BLOCK PLAN	REVISION No: 0
SCALE:	1:500	

