
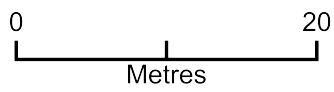


# Garden Office / Gym

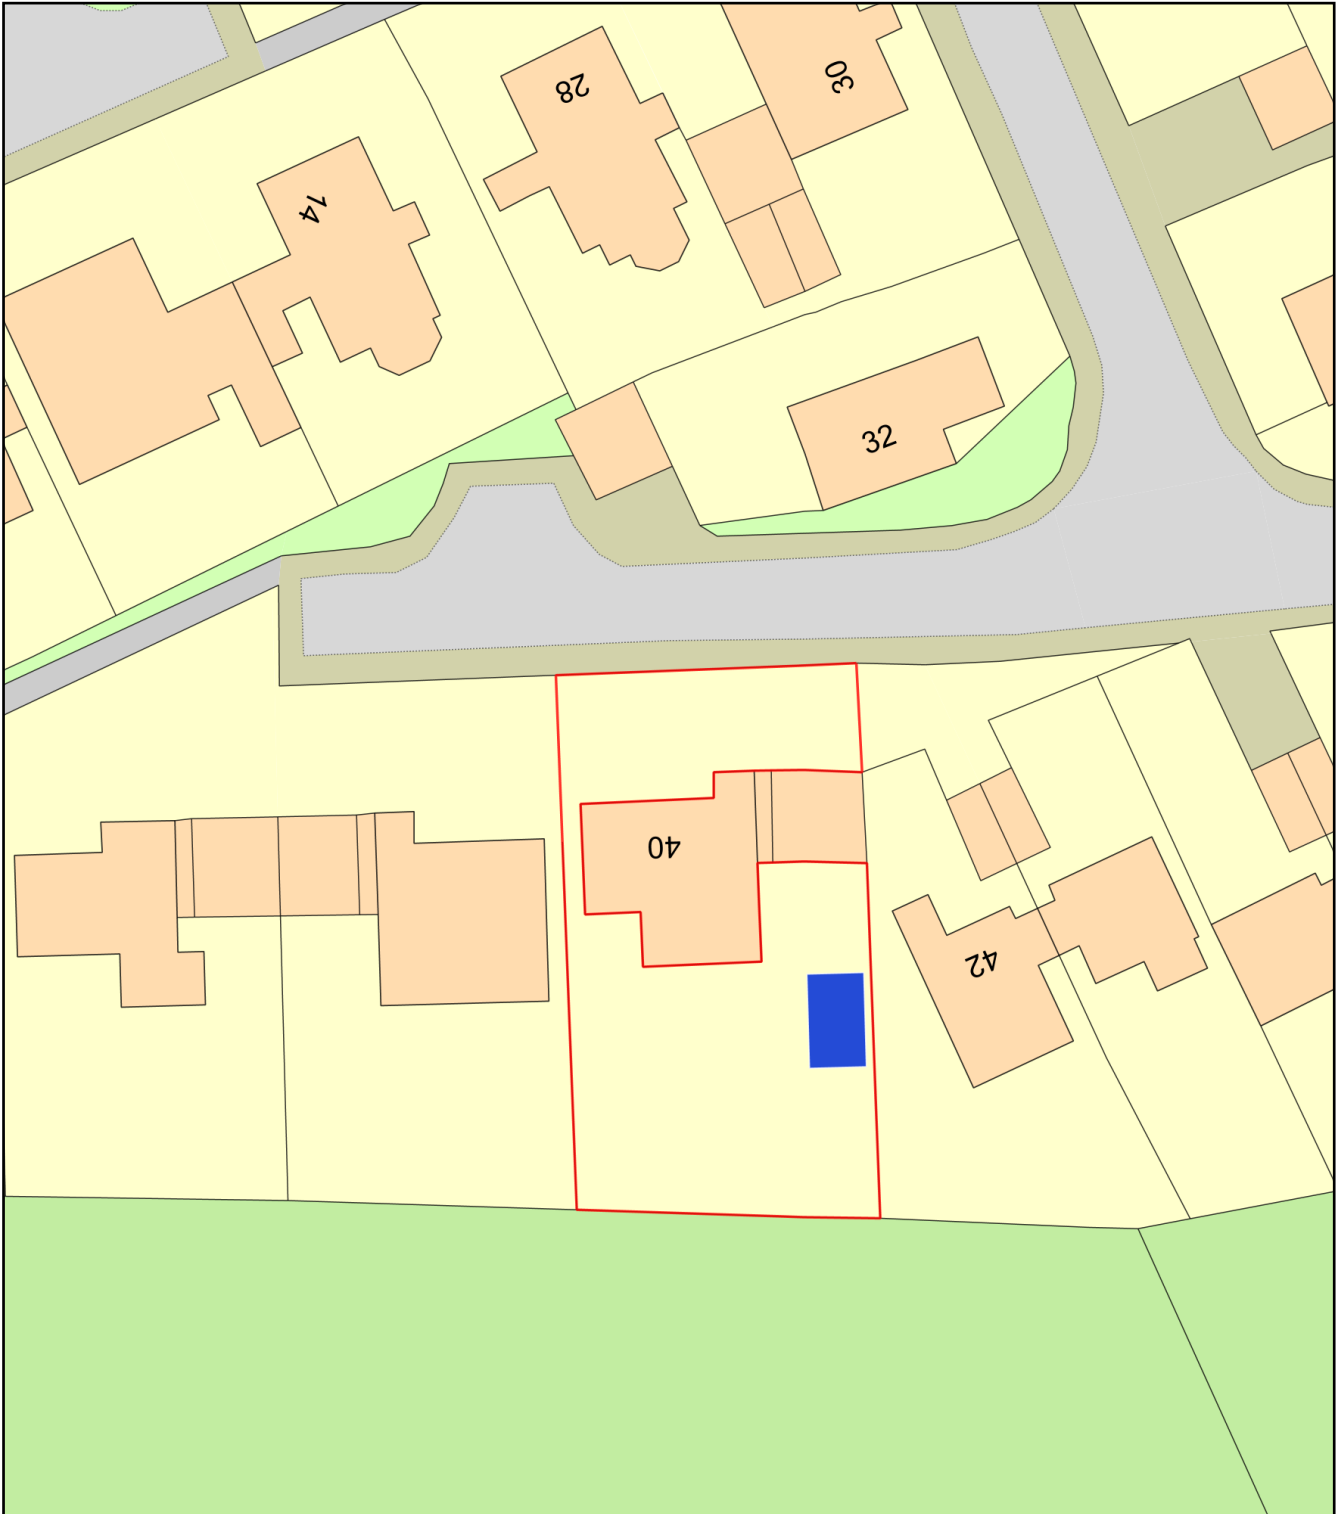

Plan Produced for: Colin Hamilton

Date Produced: 16 Mar 2024

Plan Reference Number: TQRQM24076100835868

Scale: 1:500 @ A4