




NOTES:  
do not scale from this drawing. figured dimensions are taken to structure unless indicated otherwise. all dimensions to be checked on site prior to commencement of work. drawing to be read in conjunction with all other architect's drawings, consultant's and specialist's drawings, construction notes, specifications and employer's requirements where applicable. any discrepancy must be brought to the attention of the architect. if in doubt, ask: any modification to this drawing must be carried out by the architect. this drawing remains under the copyright of the architect. please obtain permission before copying.

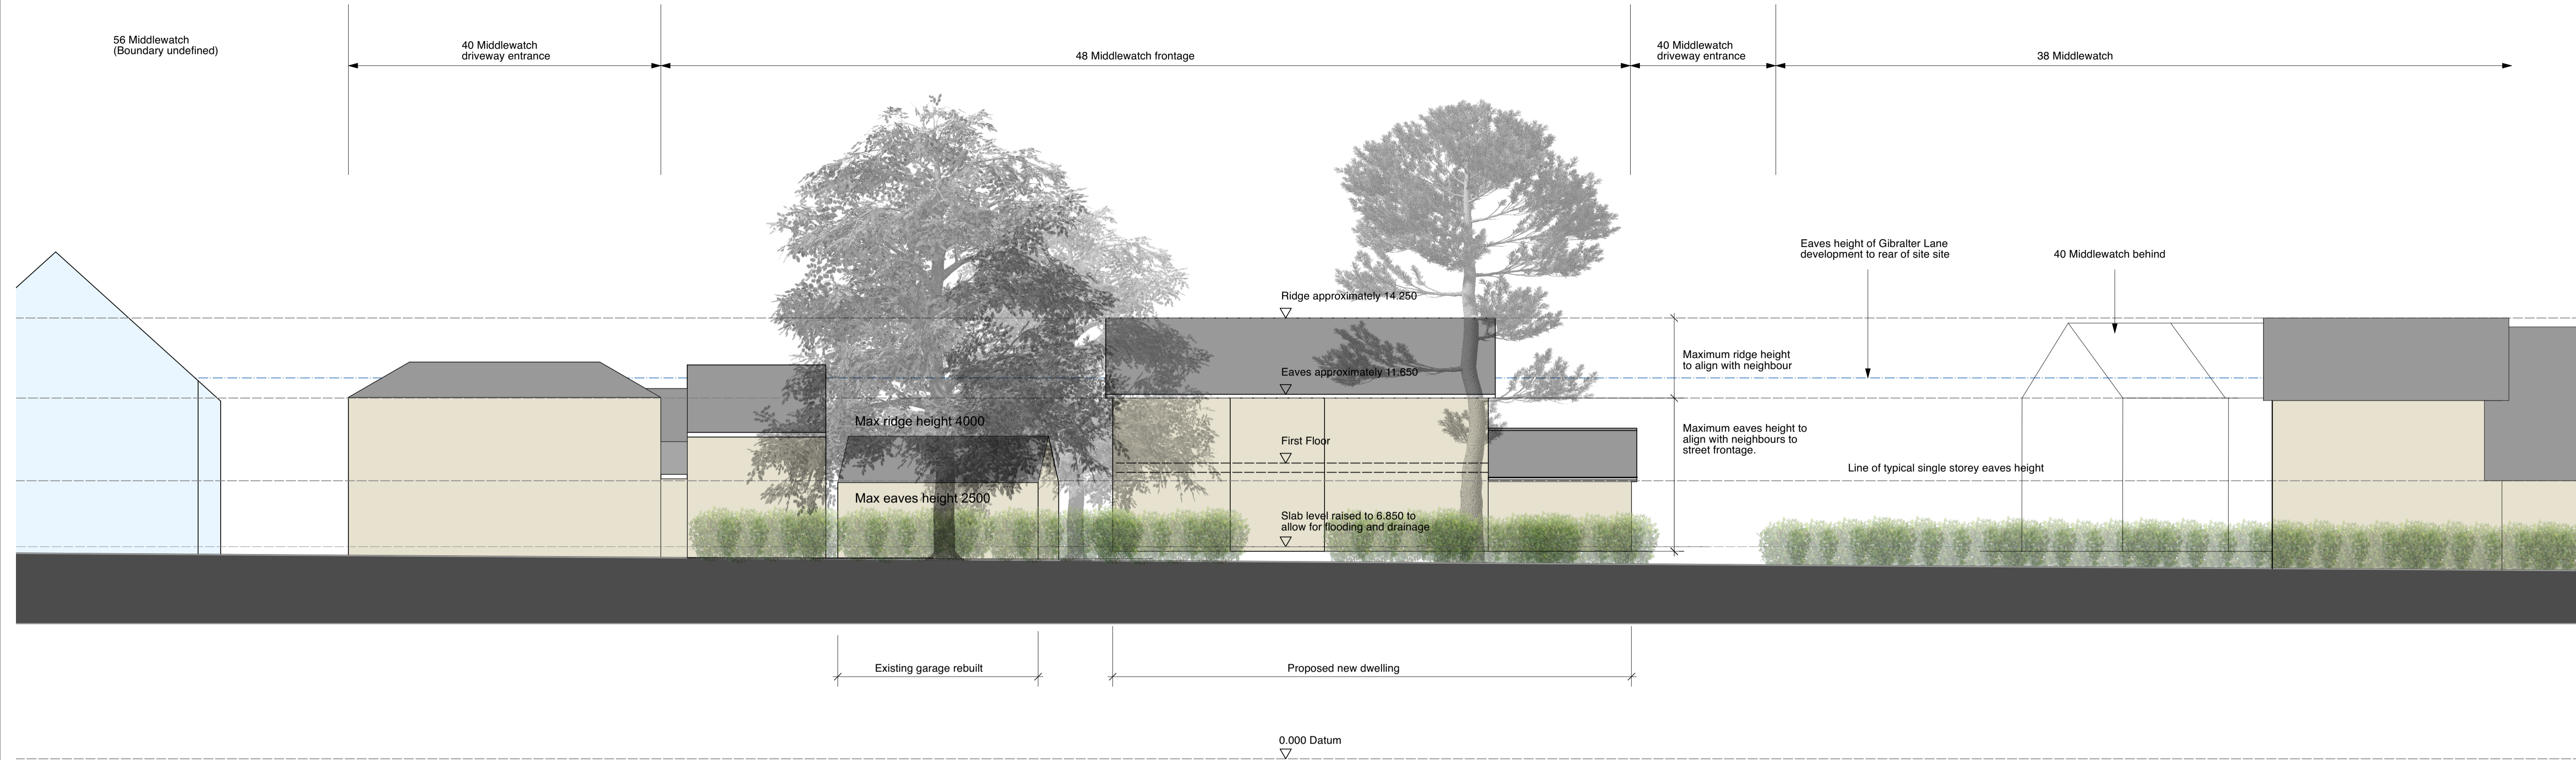


PROPOSED STREET ELEVATION MASSING 1:100

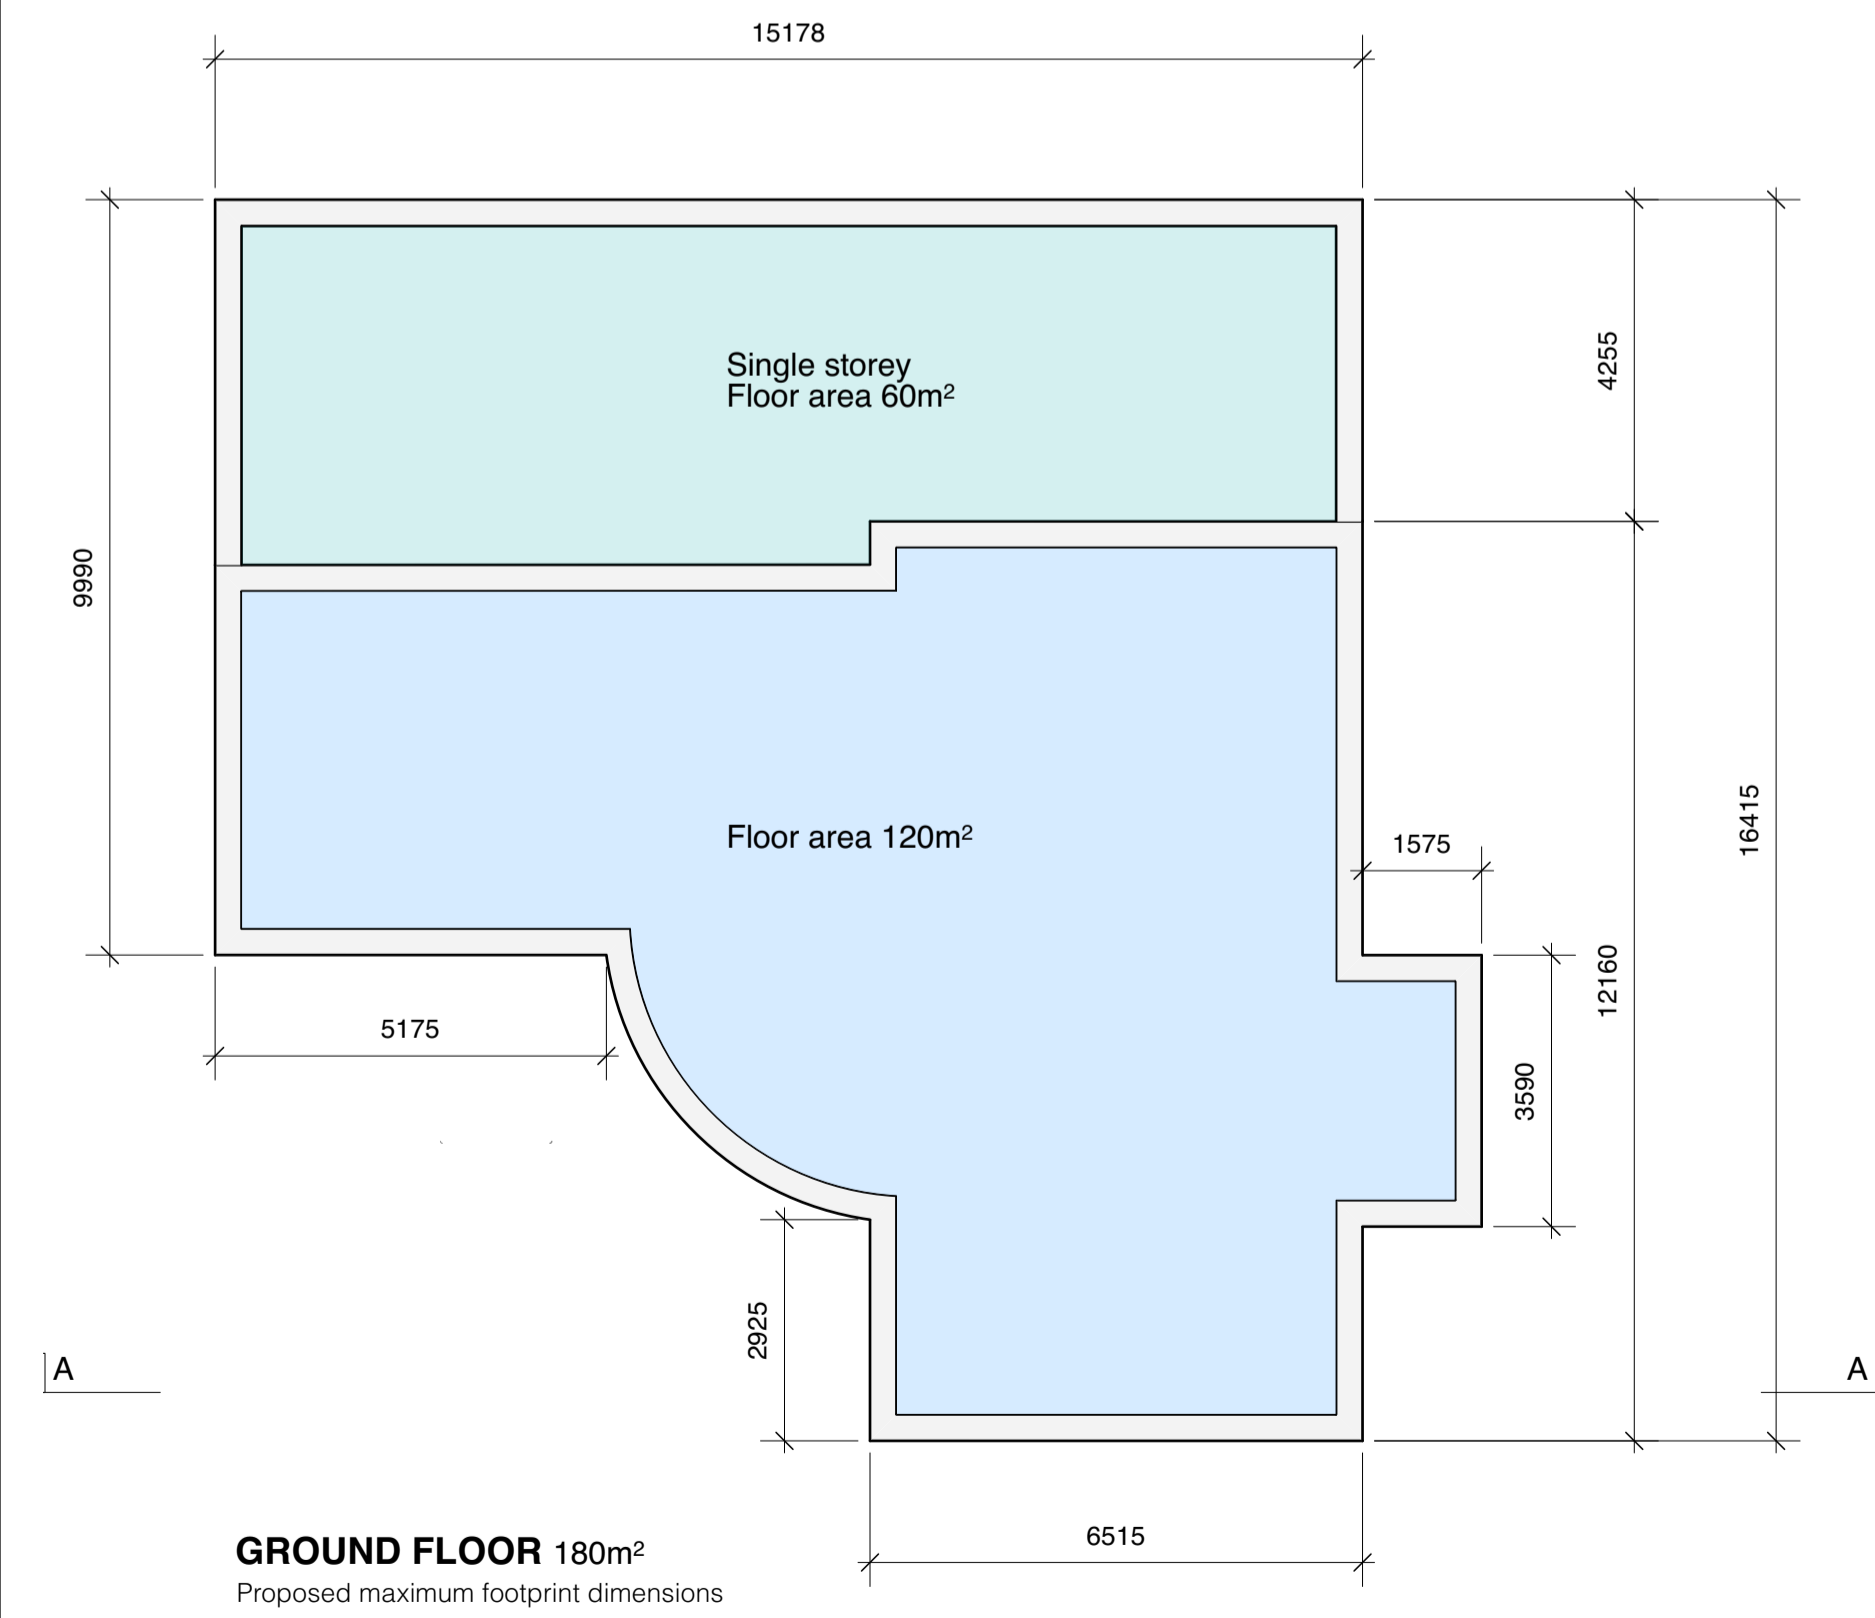

GROUND FLOOR 180m<sup>2</sup>  
Proposed maximum footprint dimensions

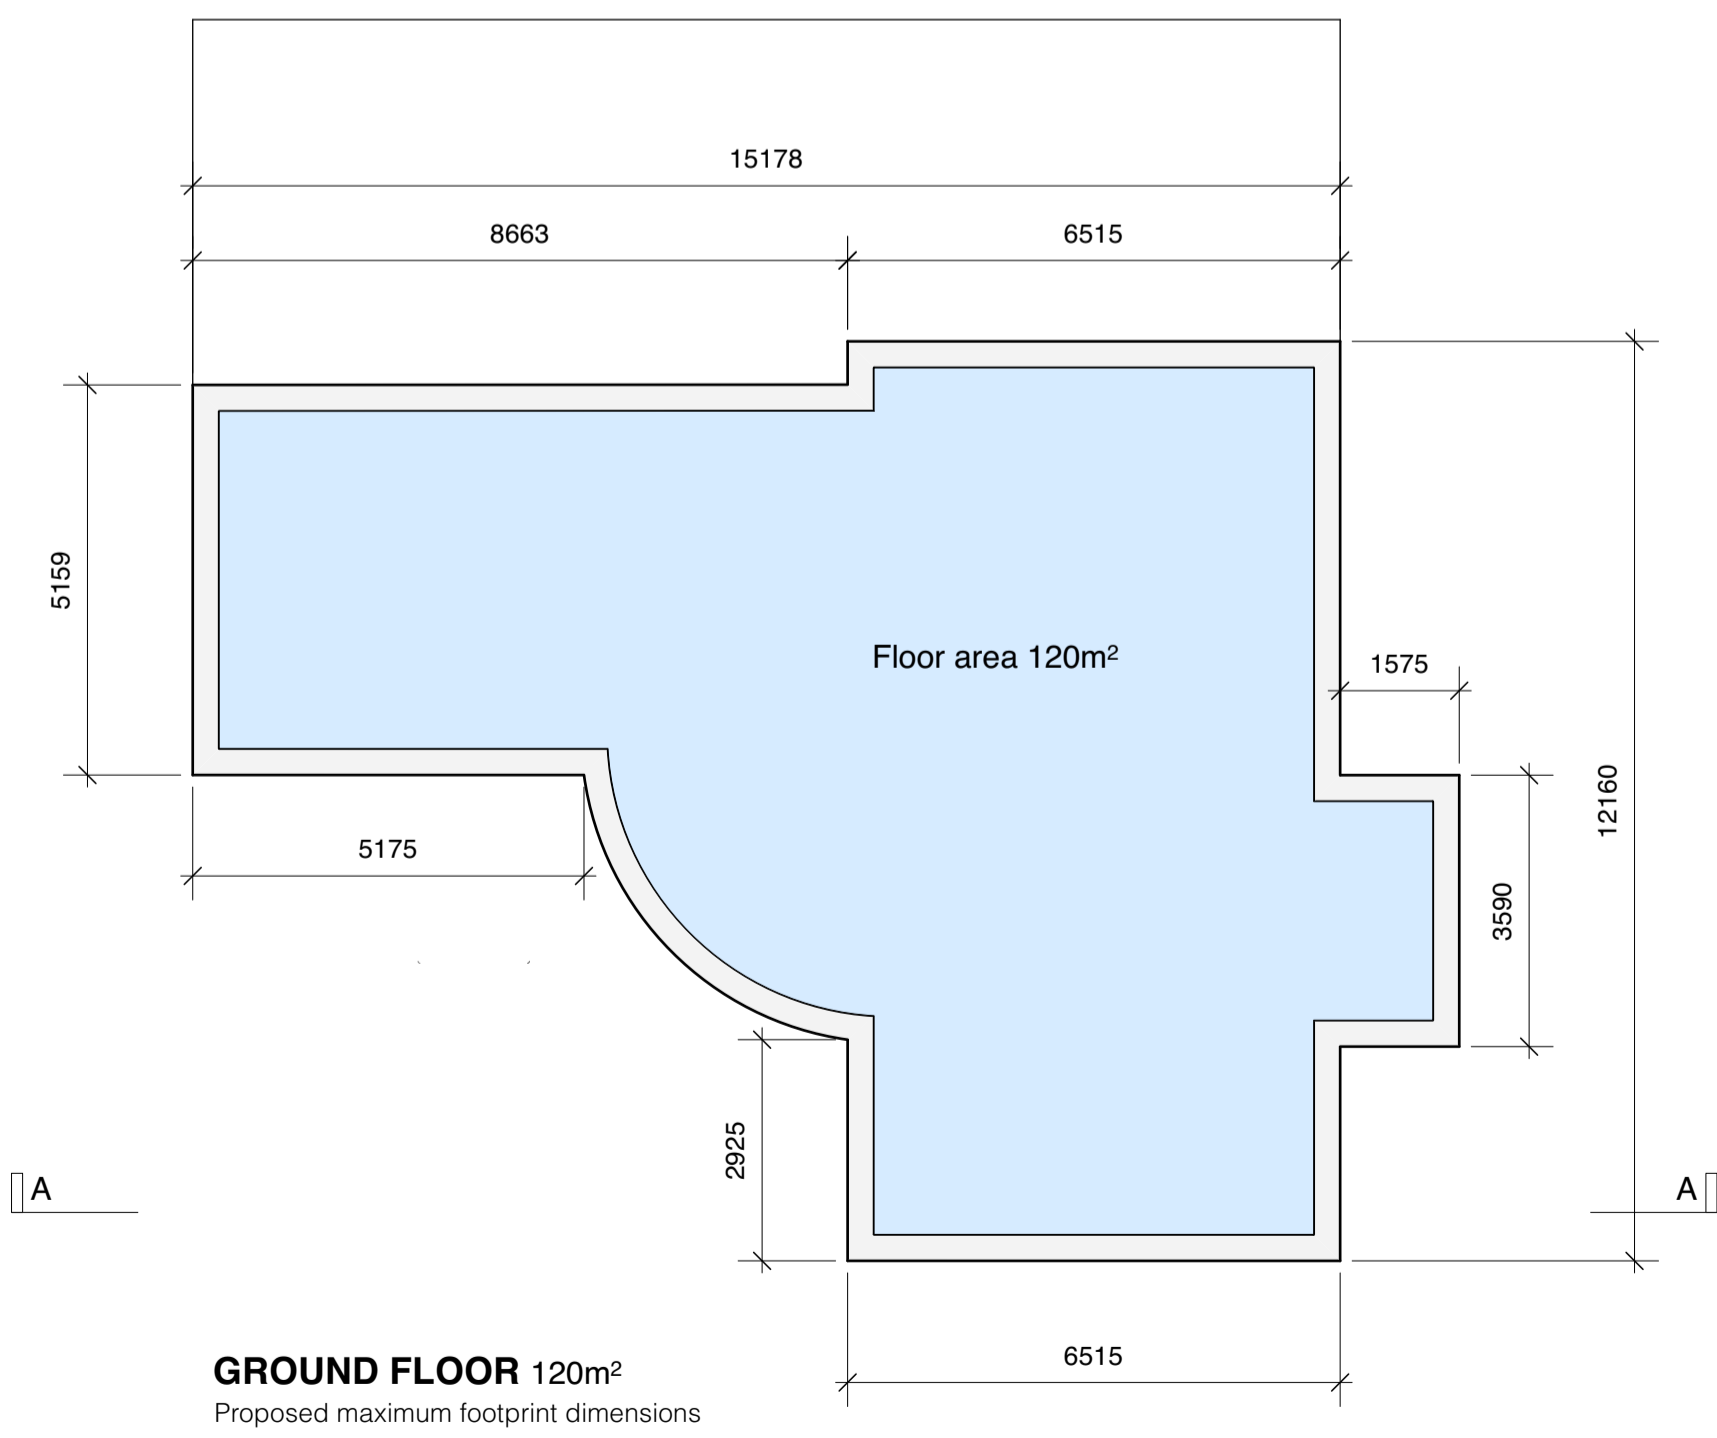

GROUND FLOOR 120m<sup>2</sup>  
Proposed maximum footprint dimensions

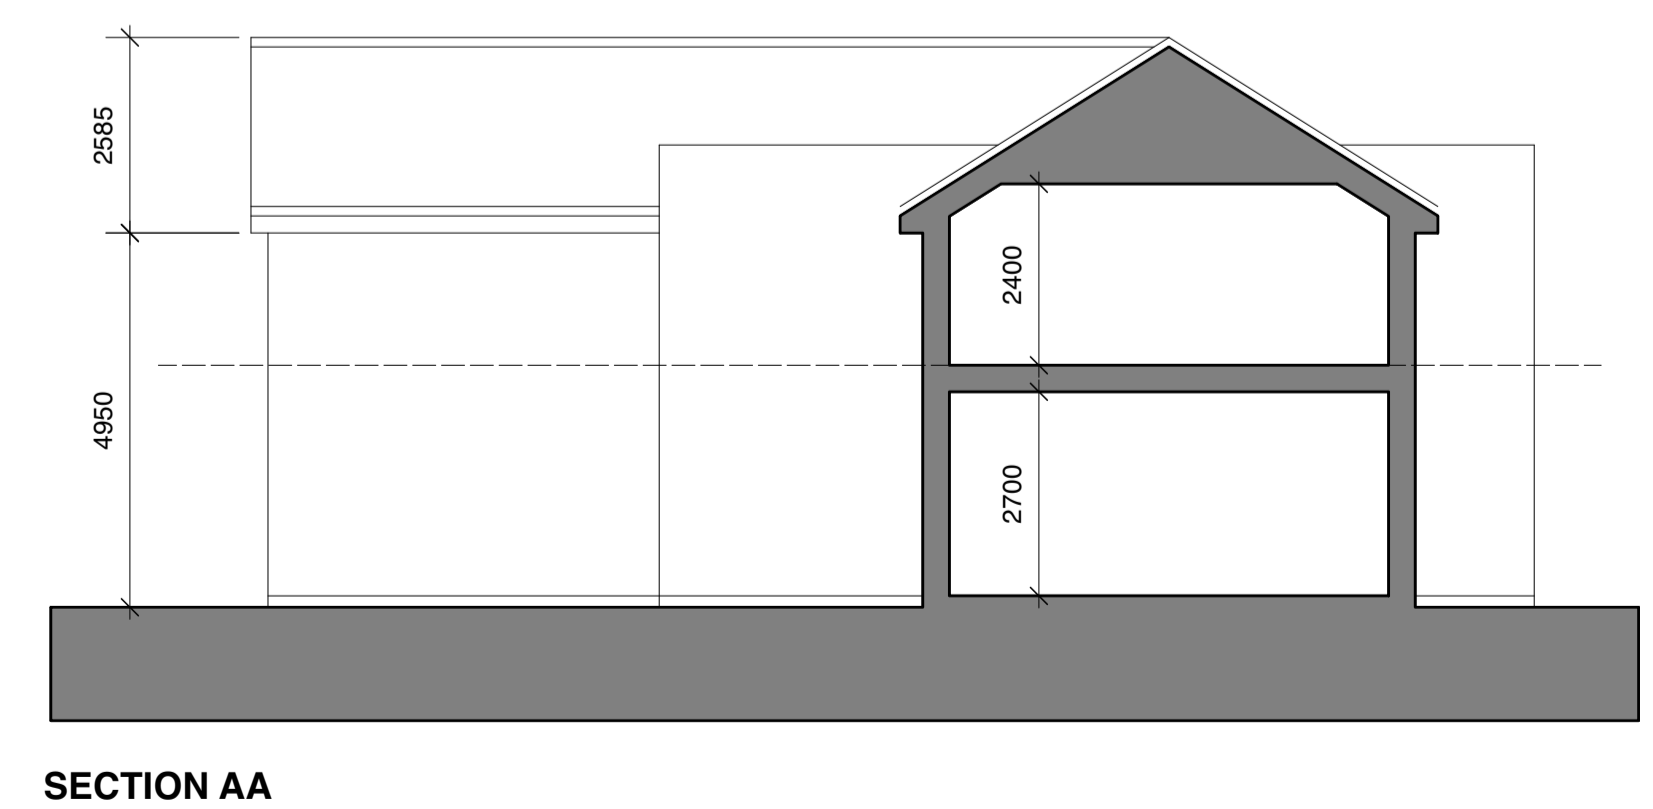

SECTION AA



18.03.24	A	House numbers added, planning issue
Date	No.	Issue Notes
<b>Studio 55 Architects</b>		
		3 Parlour Close Hilson Cambridge CB24 9XP M 07973 782923

Project Title  
48 Middlewatch  
Swavesey  
Cambridge

Sheet Title  
Parameters and Massing

Sheet Scale  
1:100

Sheet Size  
A1

Date  
March 2024

Sheet No.  
5520 - 303

Subsidiary  
Planning

Drawn By  
JMP

Reviewed By

Revision  
A