

**Exhibit "KOB 1" to the statutory declaration of
Kirsten Olivia Barr**


Document No 8

Apple House schematic floor plan


Apple House Floor Plan

Document No 7

Ground Floor

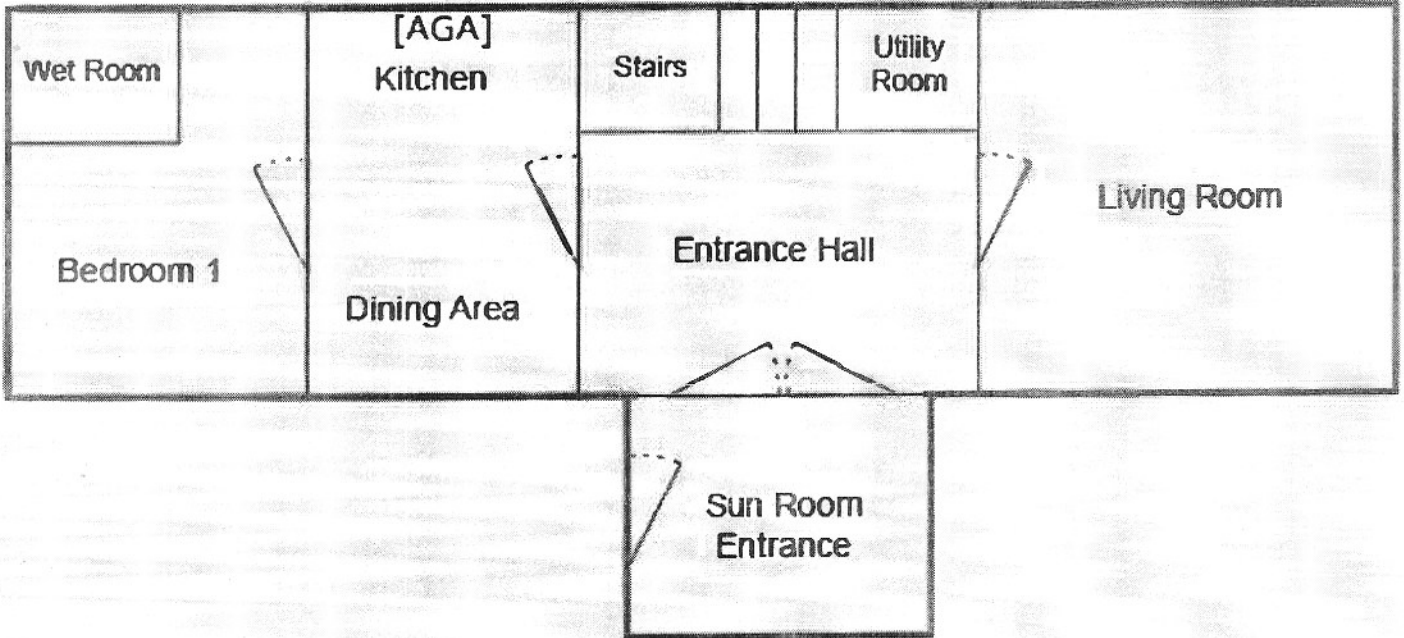

First Floor

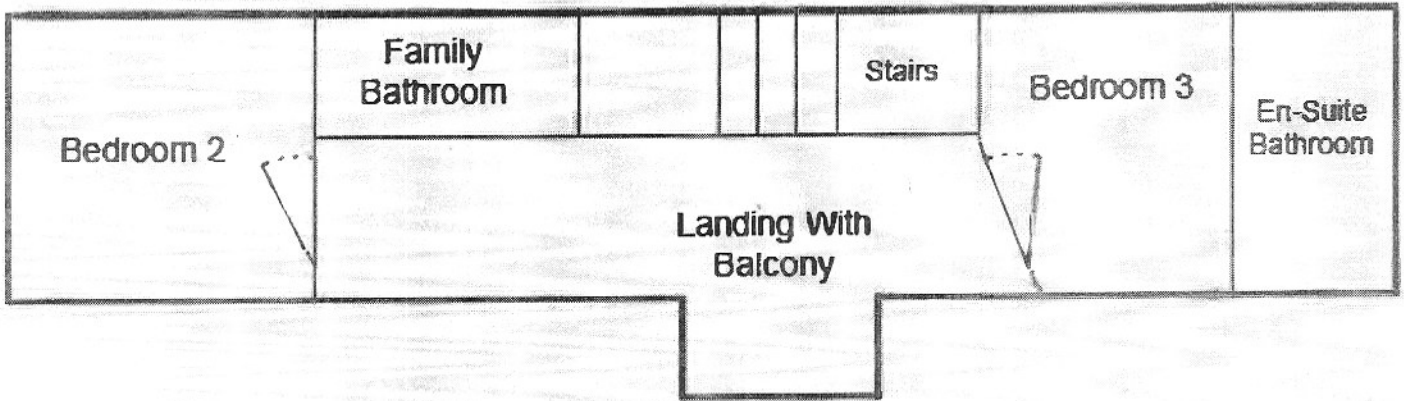

Bedroom 1: downstairs with disabled facilities

Bedroom 2: twin room first floor

Bedroom 3 master bedroom first floor

Exhibit "KOB1" (Not to scale)

Page 40