


PROPOSED LOCATION PLAN
Scale 1:1250 @ A3

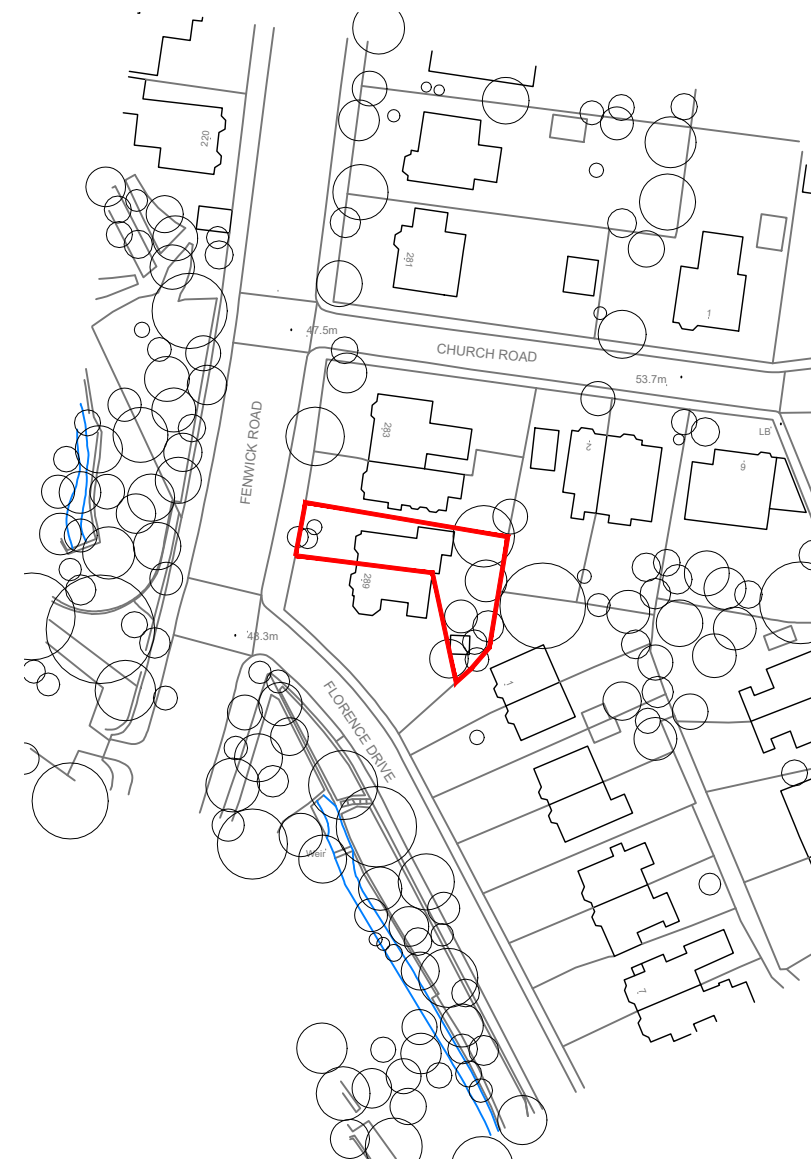

EXISTING LOCATION PLAN
Scale 1:1250 @ A3

This drawing has been produced for PLANNING purposes only and should not be used for any other purpose.

This drawing may be subject to amendment whilst seeking approvals from the Local Authority
Work undertaken prior to consent is done so at clients risk.

Any surveyed information incorporated within this drawing cannot be guaranteed as accurate unless
confirmed by fixed dimension.

Do **NOT** Scale from this drawing, if in doubt Ask.

OS Map Licence Number AC0000809078

This drawing and copyright is the property of building link design ltd and should not be used by any other
third party without express consent from the company.

Site boundaries taken from ordnance survey plan and are not to be used for legal purposes.

THE PARTY WALL etc. ACT 1996

Where work is to take place either on or adjacent to a boundary and adjoining building then notice must be
served on the adjacent owner in accordance with the above act, 2 months prior to the commencement of
works. The notice should include the following details:-
Your name and address together with the building address.
A clear statement that the notice is served under the act.
Full details of the proposal including plans where appropriate.
The proposed start date.

AMENDMENTS

client

project
EXTENSION TO THE REAR OF
287 FENWICK ROAD
GIFFNOCK
EAST RENFREWSHIRE

drawing
EXISTING & PROPOSED LOCATION PLAN

date FEB 24 drawn DR checked
scale AS SHOWN drawer no dwg no **4012-02**

buildinglinkdesign

15 Thorne Road, Doncaster, DN1 2HG
Tel: (01302) 321199 Fax: (01302) 730166
Email: info@buildinglinkdesign.co.uk
www.buildinglinkdesign.co.uk



Building Link Design Limited
Company reg. 4377549

