


All dimensions must be verified by the main contractor before the commencement on site of any item of work or the preparation of shop drawings for their own work or that of sub-contractor or suppliers. This drawing is to be read in conjunction with all relevant documents. Any queries or discrepancies must be reported immediately to the architect. This document is copyright of DDWH Architects Ltd.

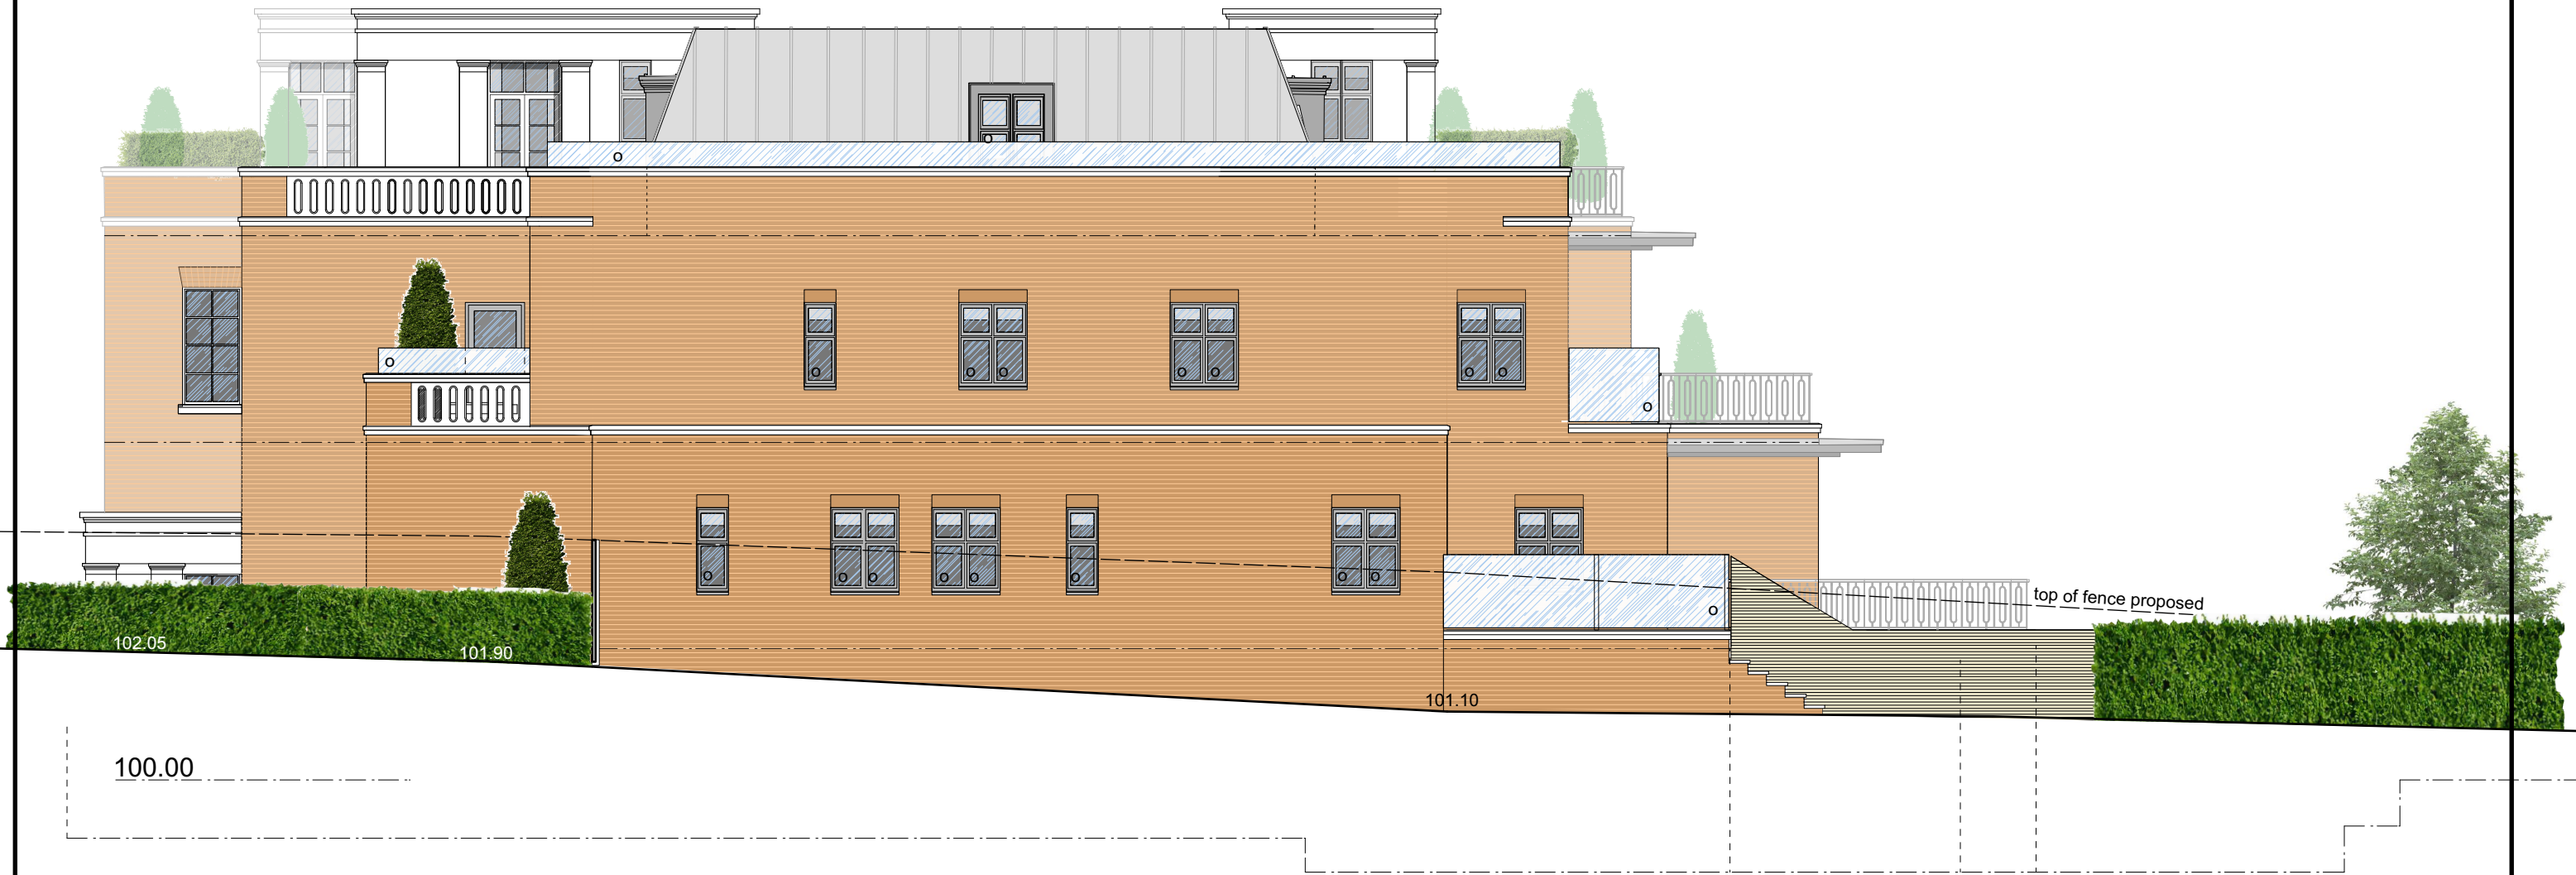

East Side Elevation as Proposed

Rev	Date
a	Feb 2024 elevation amended
b	March 2024 door 1st floor terrace

Notes
o indicates obscured glass



Project:	20 Watford Road	Date:	June 2023
Client:	JMcV	Scale:	1:100 at A3
Drawing No:	225-C-303b	Drawn:	wh
Drawing Title:	East Side Elevation as Proposed		

Architecture
Urban design
Interior design

7 Lovers Walk London N3 1JH
T: 020 8343 0156
F: 020 8346 0160
E: mail@ddwharchitects.com

