


DO NOT SCALE FROM THIS DRAWING. All dimensions must be verified by the main contractor before the commencement on site of any item of work or the preparation of shop drawings for their own work or that of sub-contractor or suppliers. This drawing is to be read in conjunction with all relevant documents. Any queries or discrepancies must be reported immediately to the architect. This document is copyright of DDWH Architects Ltd.

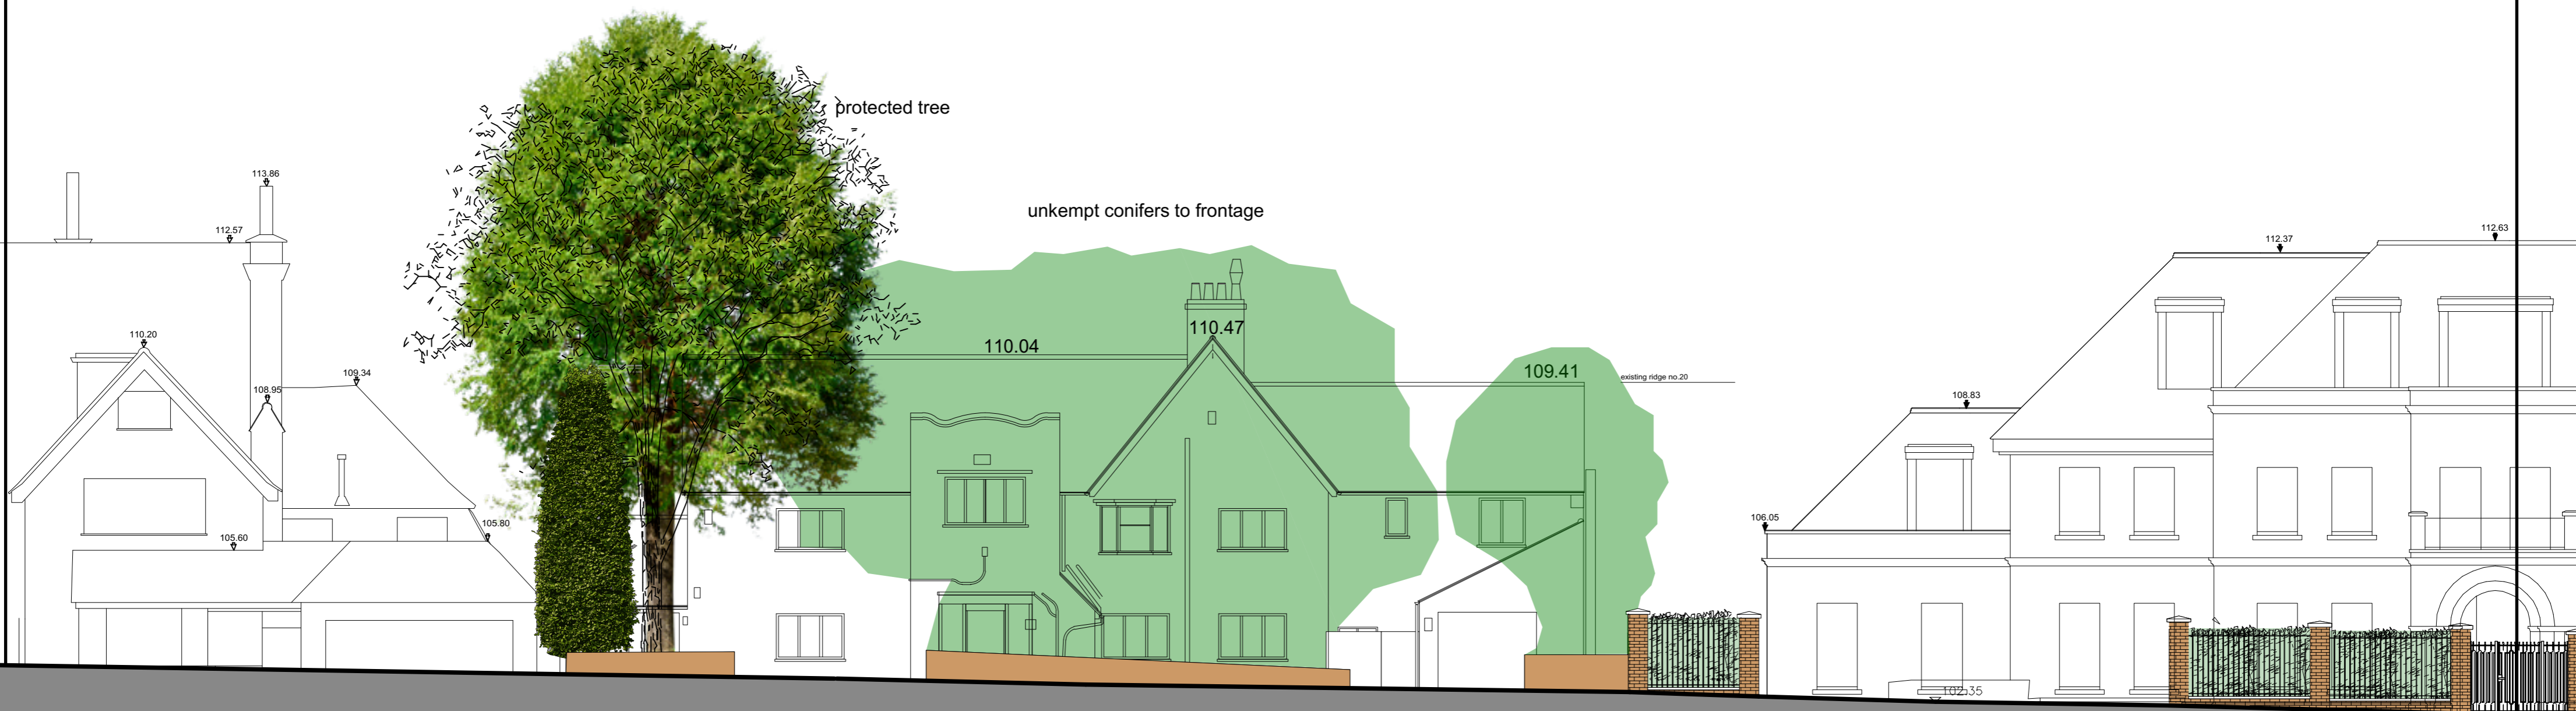


22 Watford Road

20 Watford Road

18 Watford Road

Rev	Date	Notes

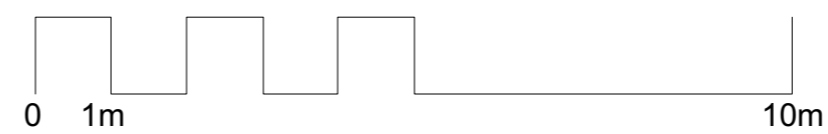

Project:	20 Watford Road	Date:	July 2023
Client:	JMcV	Scale:	1:100 at A2
Drawing No:	225 - 206	Drawn:	wh
Drawing Title:	Watford Road Frontage Elevation as Existing		

Architecture
Urban design
Interior design

7 Lovers Walk London N3 1JH
T: 020 8343 0156
F: 020 8346 0160
E: mail@ddwharchitects.com

