
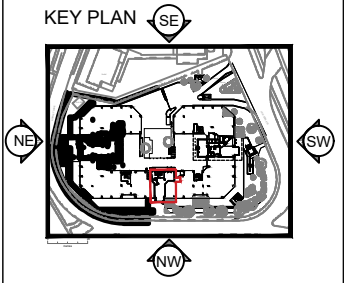


NOTE:
GYM IS SUBJECT TO A SEPARATE
NON-MATERIAL AMENDMENT
APPLICATION

This drawing is protected under Copyright and at no time must any portion of this drawing be reproduced or copied in anyway without the permission of Task Fit.
All dimensions must be checked on site and NOT scaled from this drawing.
This drawing is issued for information purposes only and should not be used for construction or building measurements. For construction all third parties are advised to carry out their own surveys for the service that they provide.

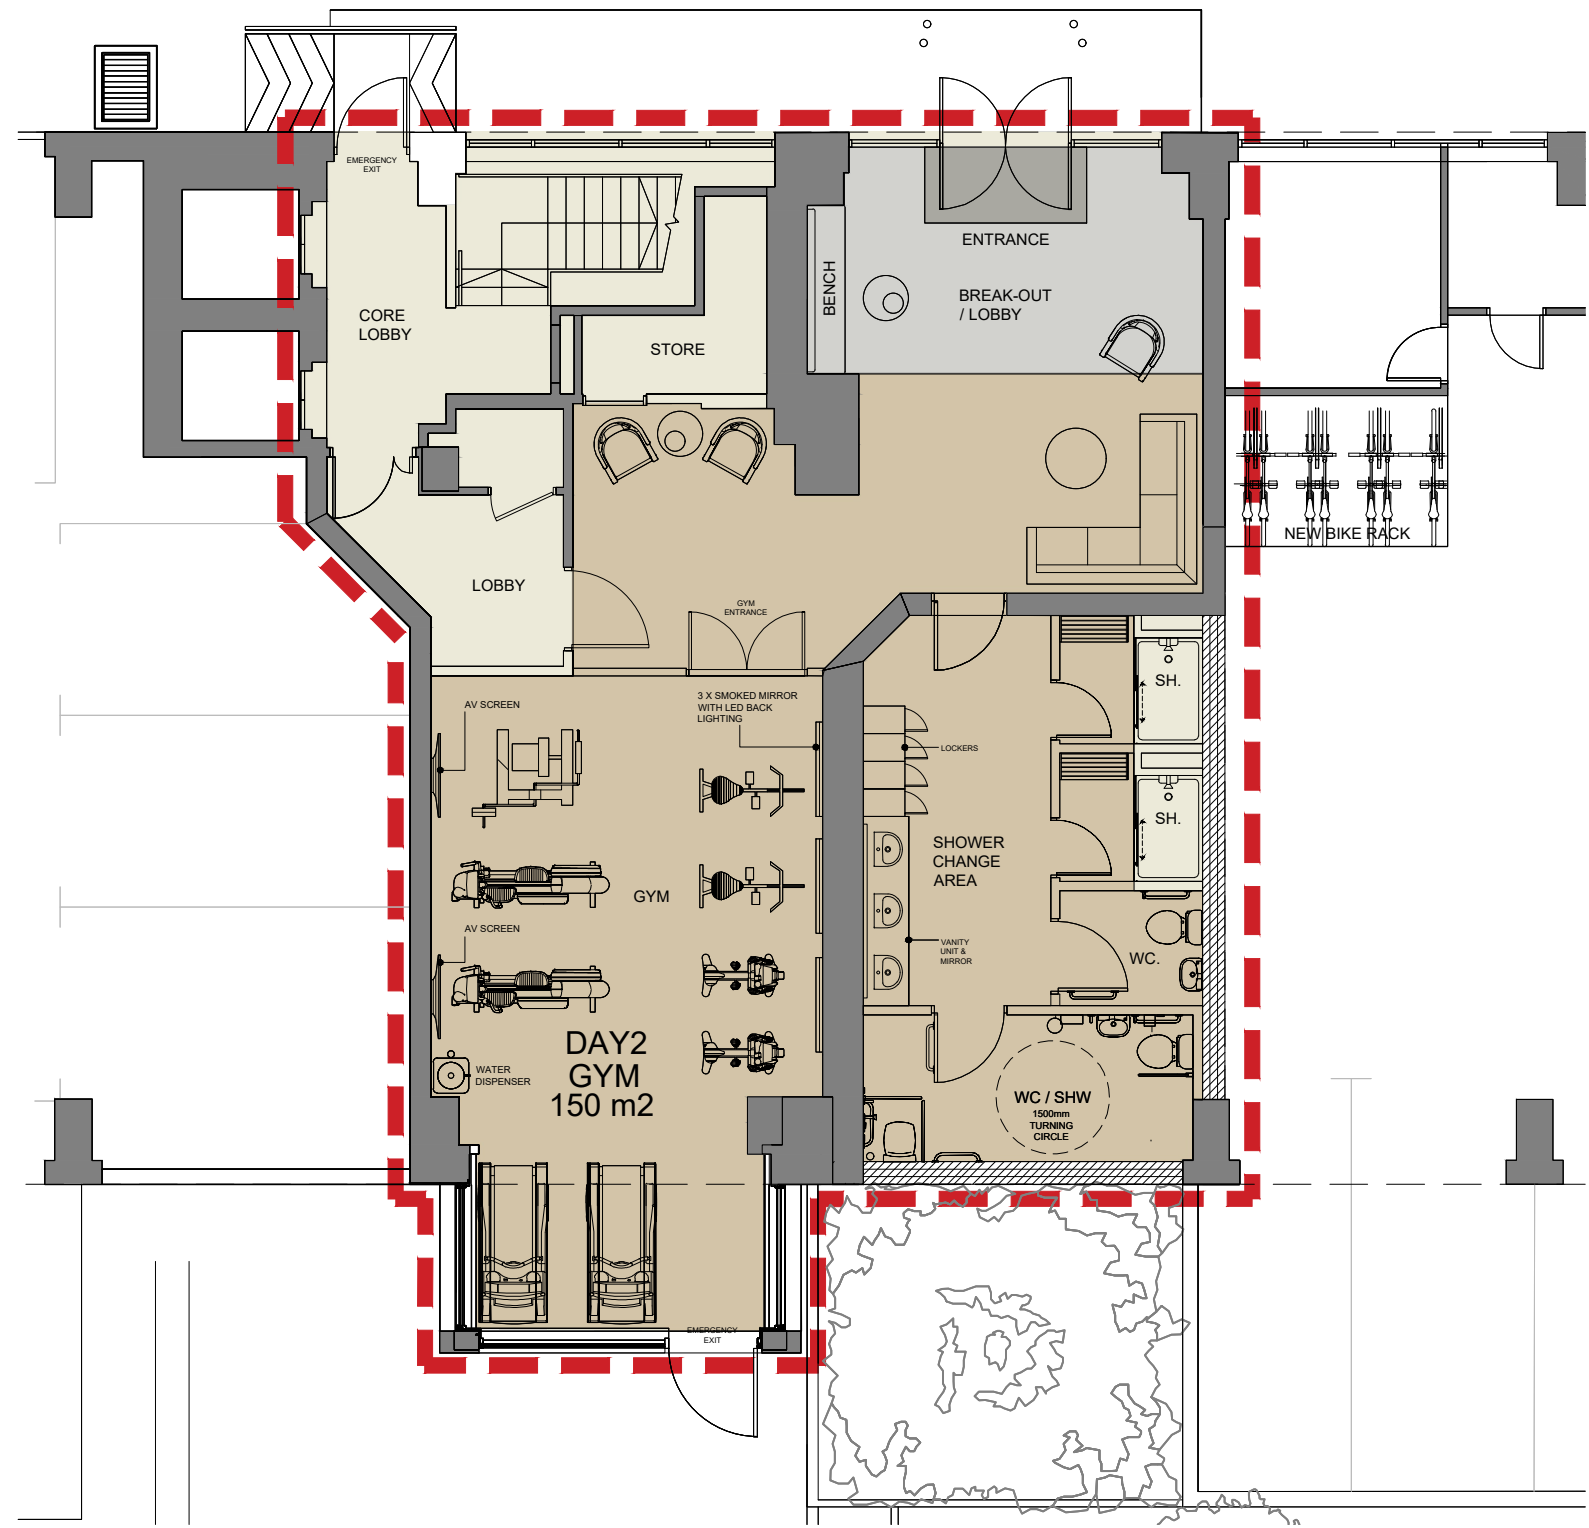

GYM
Proposed Plan
approx area : 150 m² / 1625 ft²
ceiling height : 3600mm Approx to slab & 2400mm to FCL within showers
0m 5m
SCALE BAR 1:100

REV	DATE	DESCRIPTION	BY
B	07.02.24	UPDATED LAYOUT	OU
A	20.09.23	FIRST ISSUE	IC

STATUS
PLANNING

CLIENT
PRAXIS - FORM 1

ADDRESS
**Premiere House
Elstree Way
Borehamwood
Hertfordshire
WD6 1JH**

TITLE
GYM - Proposed Plan

DWG	REV
081A_BW_GF_GYM_PR_	B

NUMBER_PROJECT_FLOOR_SUBJECT_REVISION

JOB NO. 081A

DRAWING BY IC

CHECKED BY KN

SCALE 1:100@A3

DATE 21-12-2023

TASK
FITOUT + CONSTRUCTION
180 Brompton Rd, London SW3 1HQ