


Site Address:

14 Grange Walk,
Wroxham, Norwich,
NR12 8RS

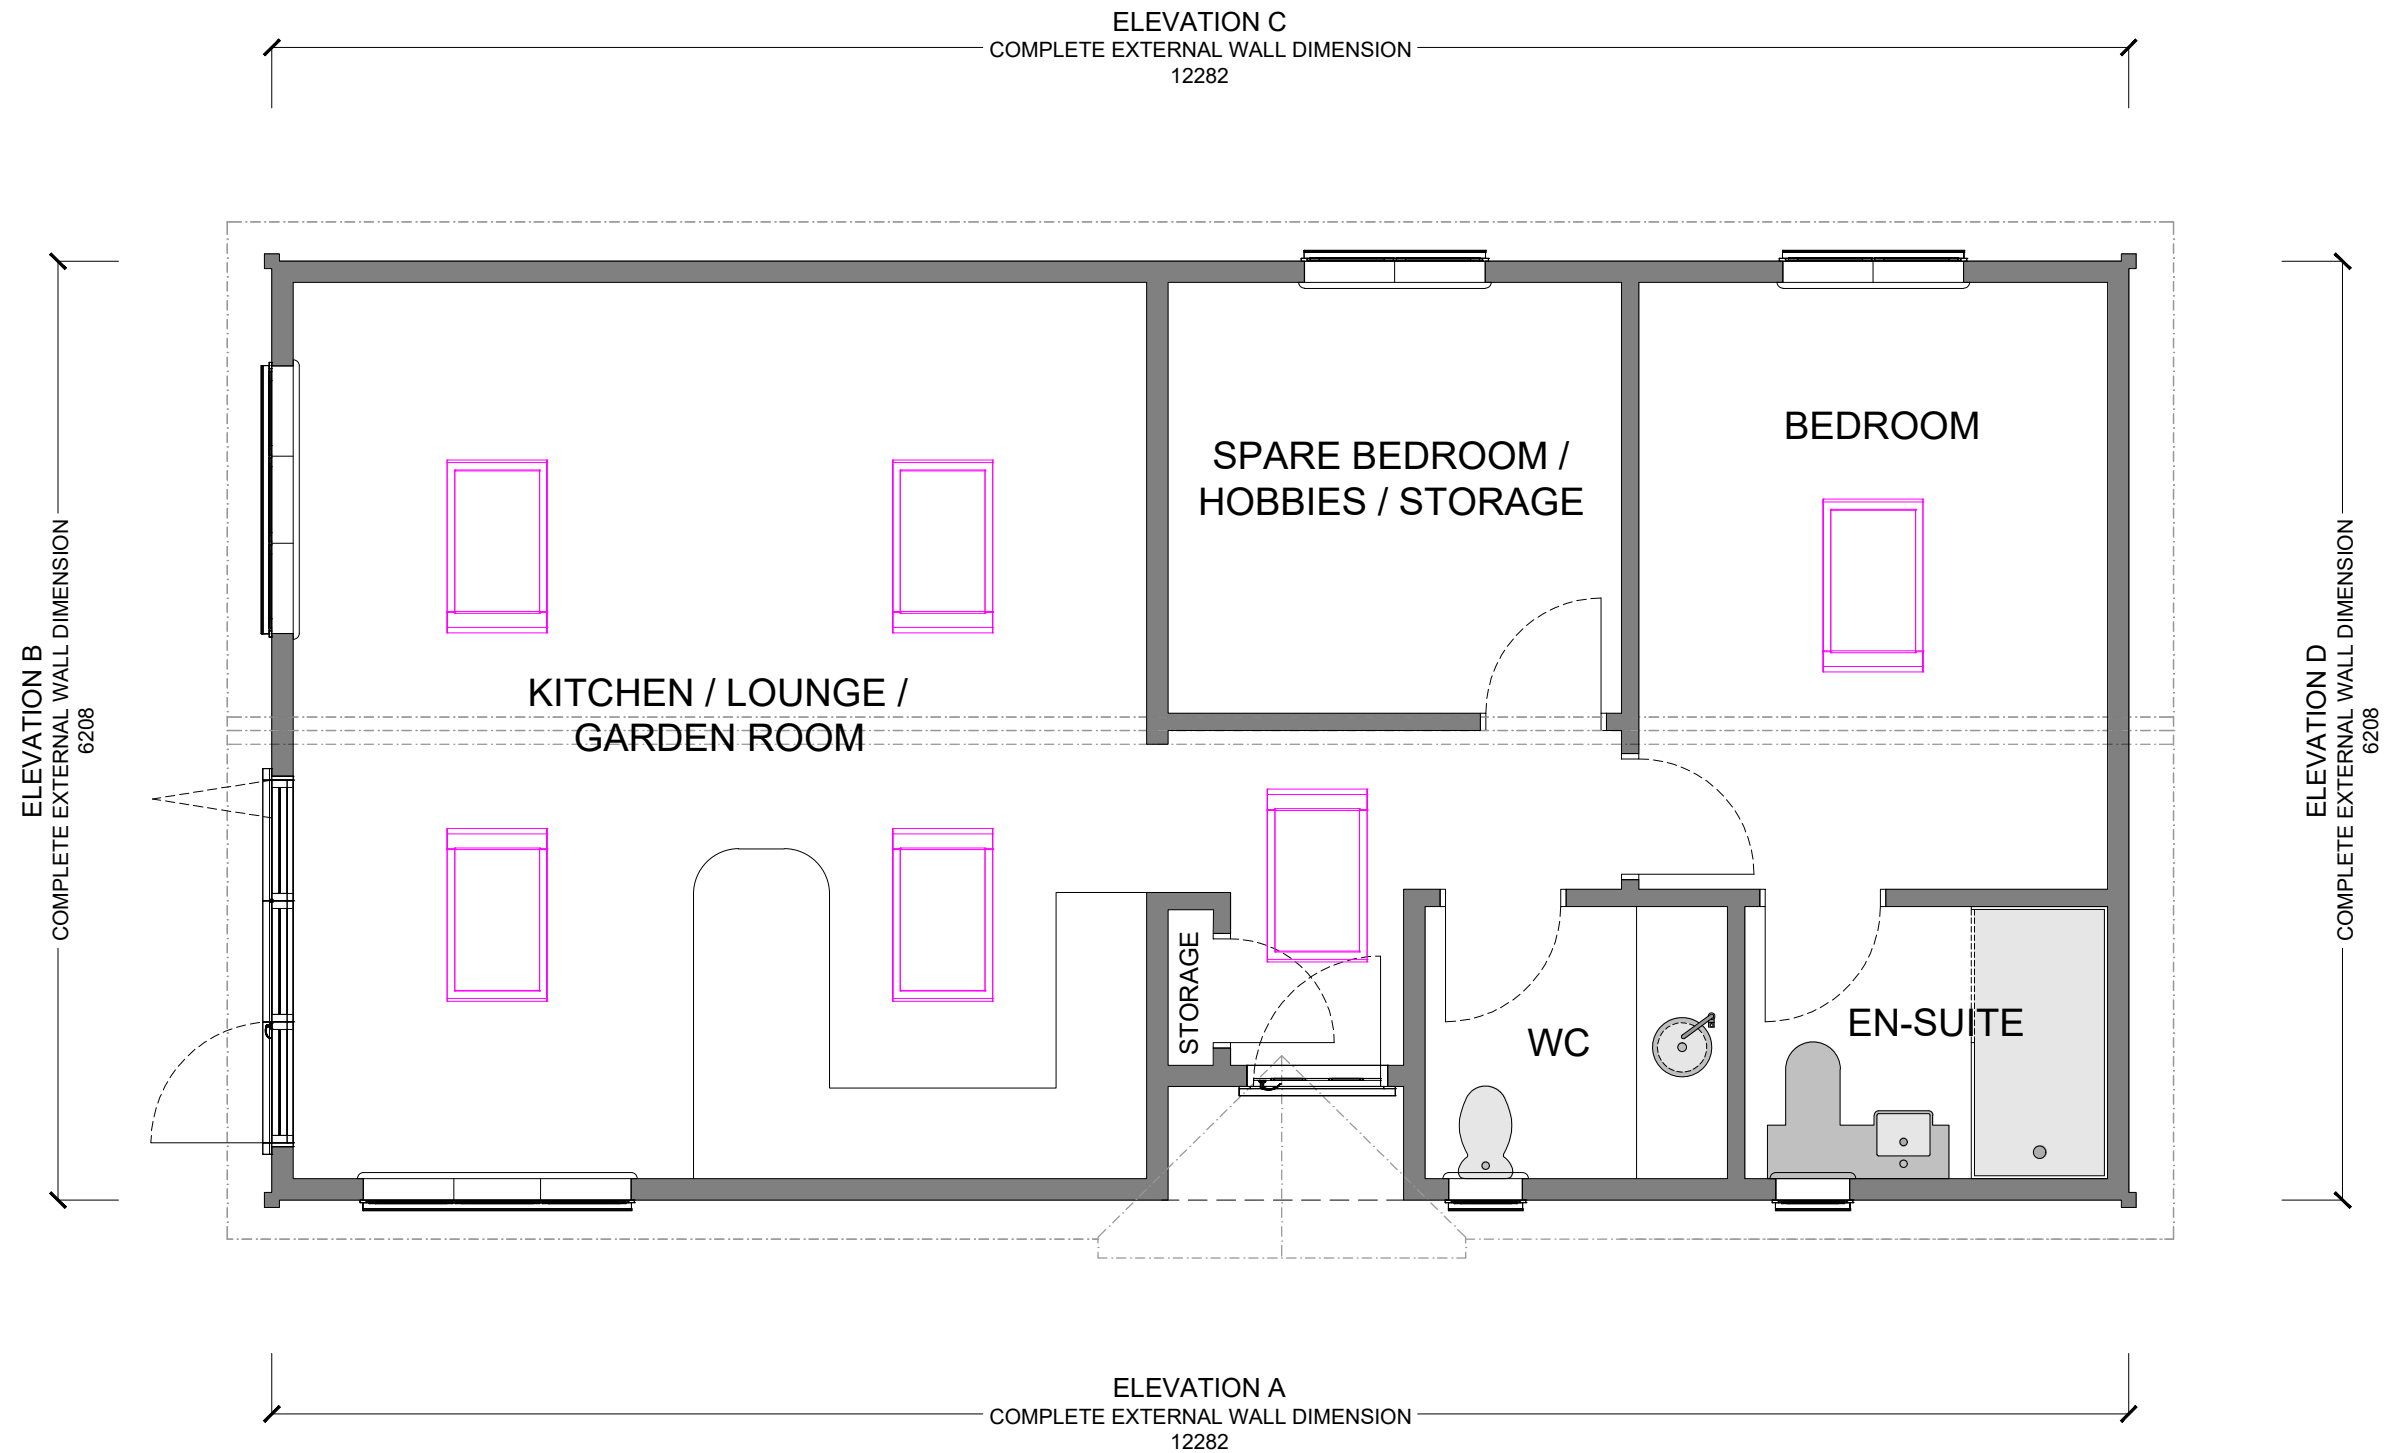

ADDRESS	INFO
HOMELODGE BUILDINGS LTD. UNIT 2, BEECHES INDUSTRIAL PARK, LITTLETON ROAD, CRAWLEY, WINCHESTER, SO21 2DD	WRITTEN DIMENSIONS ARE IN ALL CASES TO BE PREFERRED TO SCALED DIMENSIONS. CONTRACTORS, SUB-CONTRACTORS AND SUPPLIERS MUST VERIFY ALL DIMENSIONS ON SITE.
TEL:01962 881 480	*FURNITURE IS SHOWN FOR THE PURPOSE OF ILLUSTRATION ONLY, UNLESS OTHERWISE NOTED.

	Drawn by : MISCHA
	Client : MR & MRS WRIGHT
	Drawing Title : PL PLAN
	Scale : 1:50 @ A3
	Date : 22 February 2024 11:16:08
	Drawing Reference : 3483.24 - HTB- PLPL - OPT3
Revision Number : -	

