



Site Address:


14 Grange Walk,
Wroxham, Norwich,
NR12 8RS

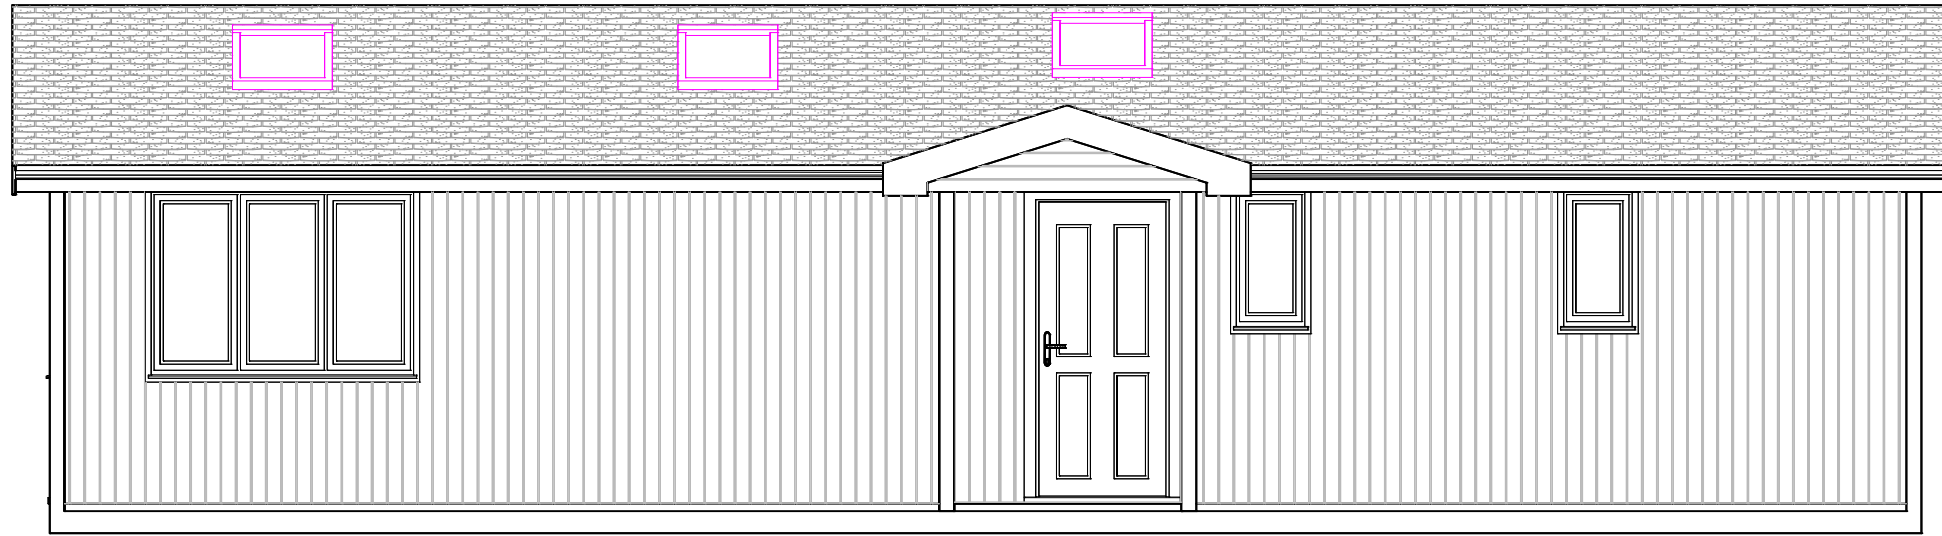


ELEVATION A

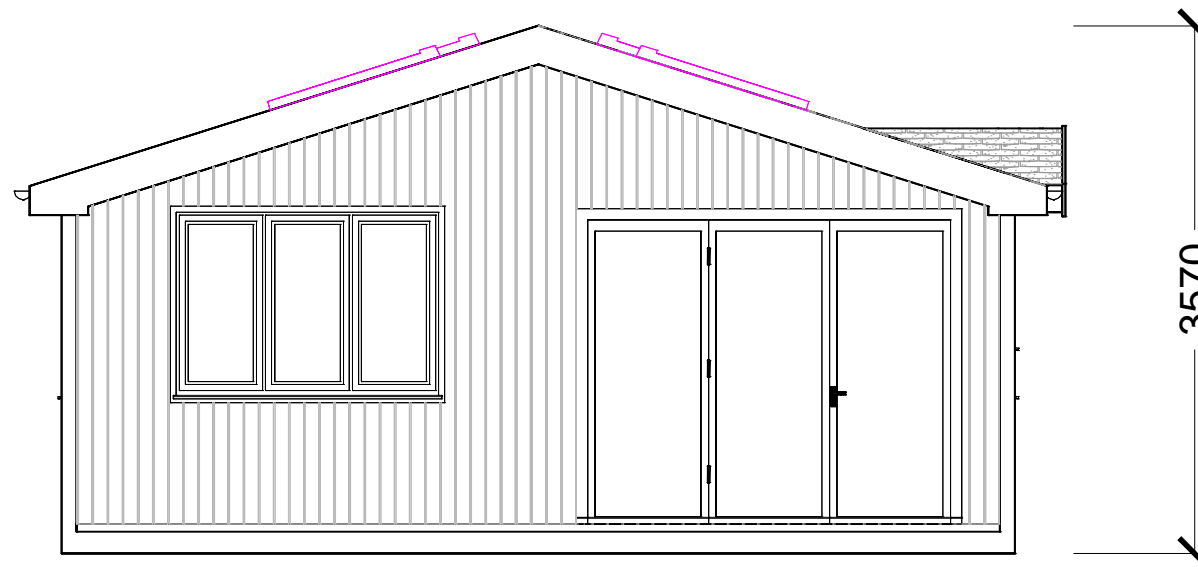

ELEVATION B

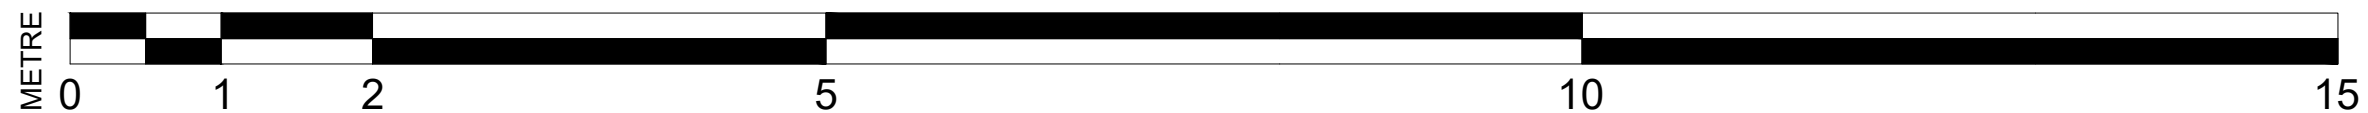

ADDRESS HOMELODGE BUILDINGS LTD. UNIT 2, BEECHES INDUSTRIAL PARK, LITTLETON ROAD, CRAWLEY, WINCHESTER, SO21 2DD TEL: 01962 881 480	INFO WRITTEN DIMENSIONS ARE IN ALL CASES TO BE PREFERRED TO SCALED DIMENSIONS. CONTRACTORS, SUB-CONTRACTORS AND SUPPLIERS MUST VERIFY ALL DIMENSIONS ON SITE. *FURNITURE IS SHOWN FOR THE PURPOSE OF ILLUSTRATION ONLY, UNLESS OTHERWISE NOTED.
---	---

	Drawn by : MISCHA
	Client : MR & MRS WRIGHT
	Drawing Title : PL ELEVATION A-B
	Scale : 1:50 @ A3
	Date : 22 February 2024 11:16:08
Drawing Reference : 3483.24 - HTB- PLEL - OPT3	
Revision Number : -	