



Site Address:


14 Grange Walk,
Wroxham, Norwich,
NR12 8RS

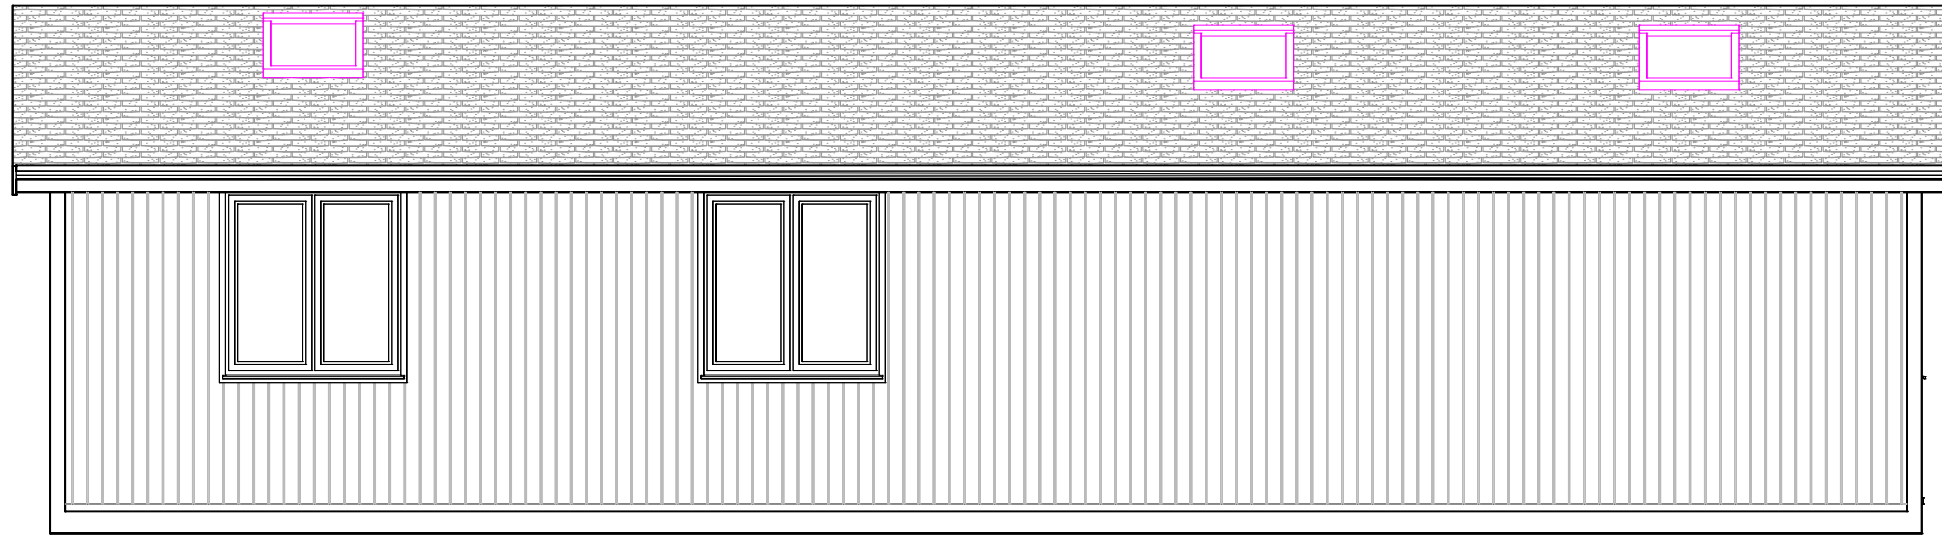

ELEVATION C

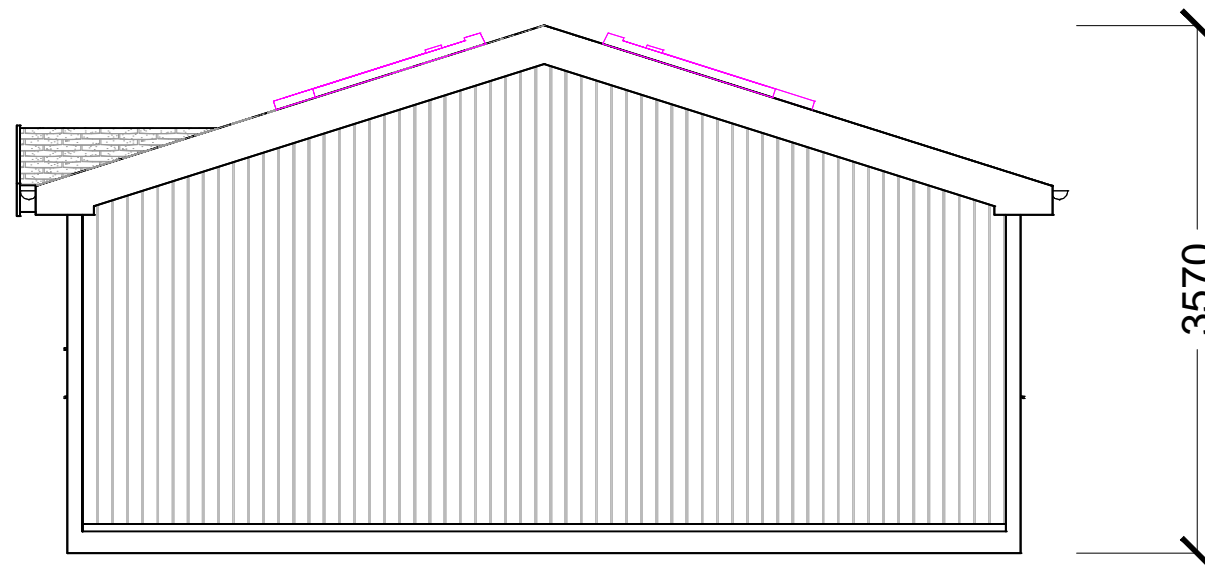

ELEVATION D

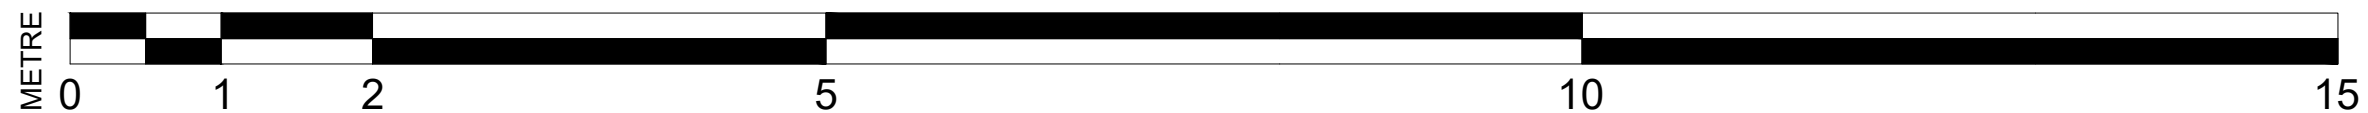

ADDRESS
HOMELODGE BUILDINGS LTD.
UNIT 2, BEECHES INDUSTRIAL
PARK, LITTLETON ROAD,
CRAWLEY, WINCHESTER,
SO21 2GD
TEL: 01962 881 480

INFO
WRITTEN DIMENSIONS ARE IN ALL CASES TO BE
PREFERRED TO SCALED DIMENSIONS. CONTRACTORS,
SUB-CONTRACTORS AND SUPPLIERS MUST VERIFY ALL
DIMENSIONS ON SITE.
*FURNITURE IS SHOWN FOR THE
PURPOSE OF ILLUSTRATION ONLY,
UNLESS OTHERWISE NOTED.



Drawn by :
MISCHA
Client :
MR & MRS WRIGHT
Drawing Title :
PL ELEVATION C-D
Scale :
1:50 @ A3
Date :
22 February 2024 11:16:08
Drawing Reference :
3483.24 - HTB- PLEL - OPT3
Revision Number : -