



1




EXISTING FRONT ELEVATION 1:100

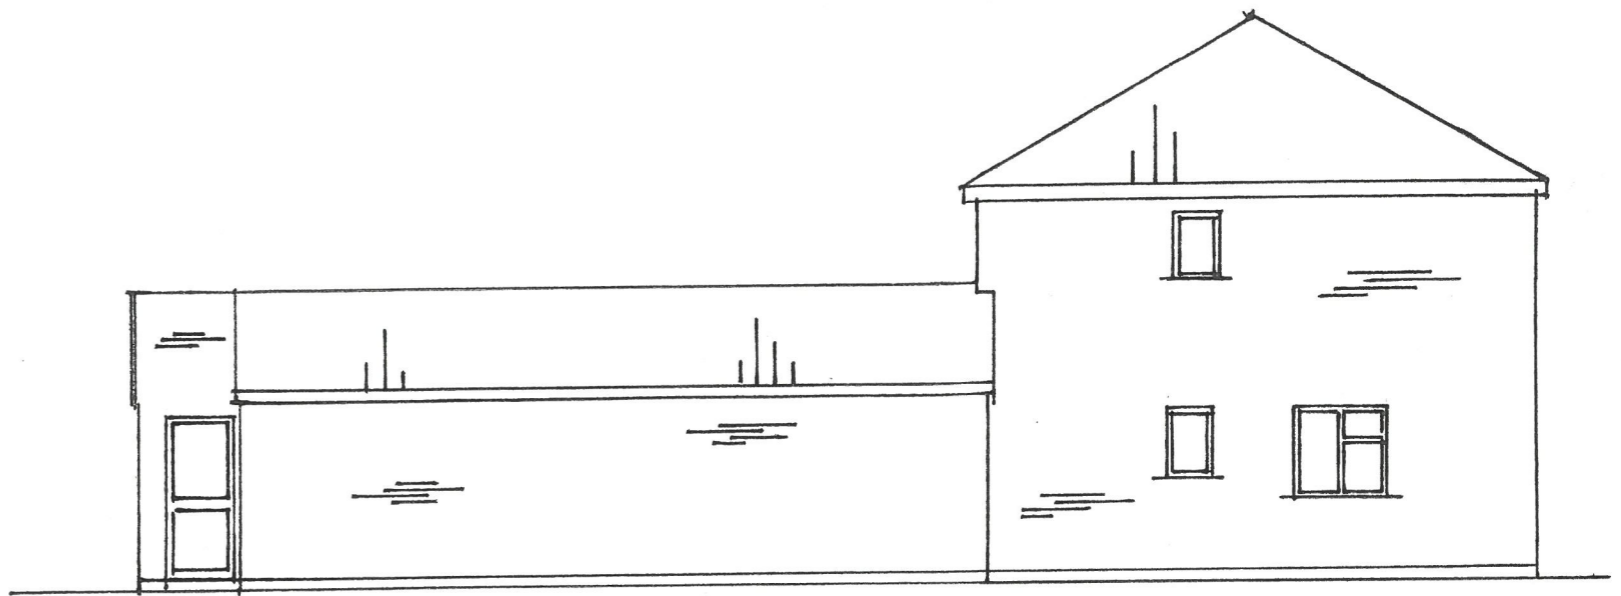

EXISTING SOUTH ELEVATION 1:100

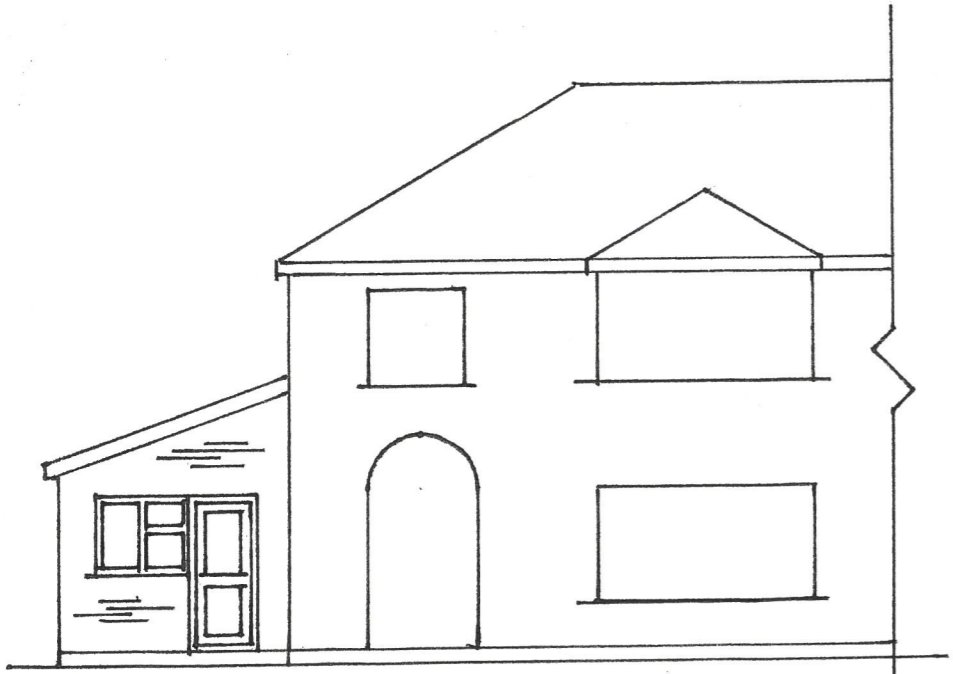

PROPOSED FRONT ELEVATION 1:00

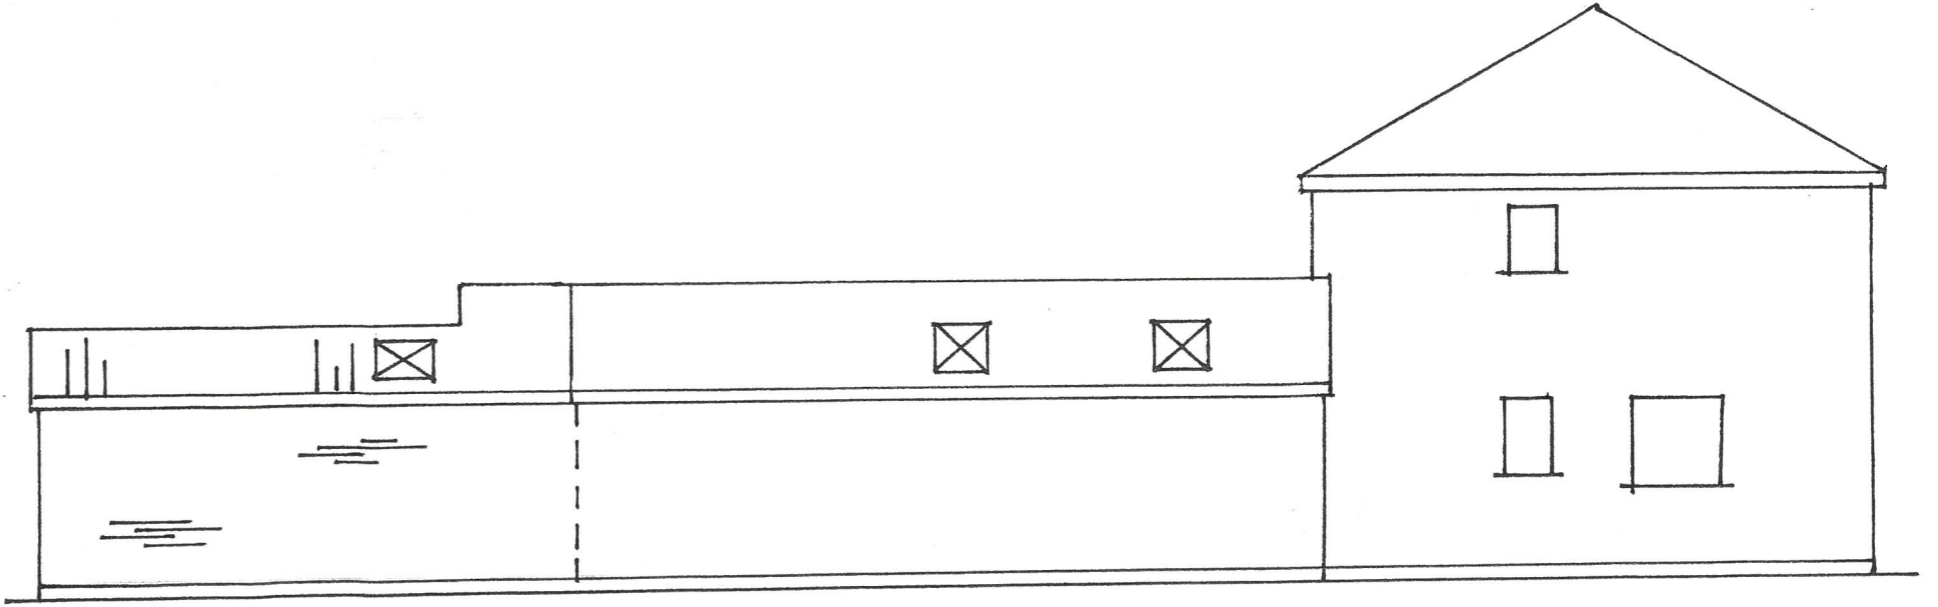

PROPOSED SOUTH ELEVATION 1:100