


2




EXISTING REAR ELEVATION 1:100



EXISTING NORTH ELEVATION 1:100

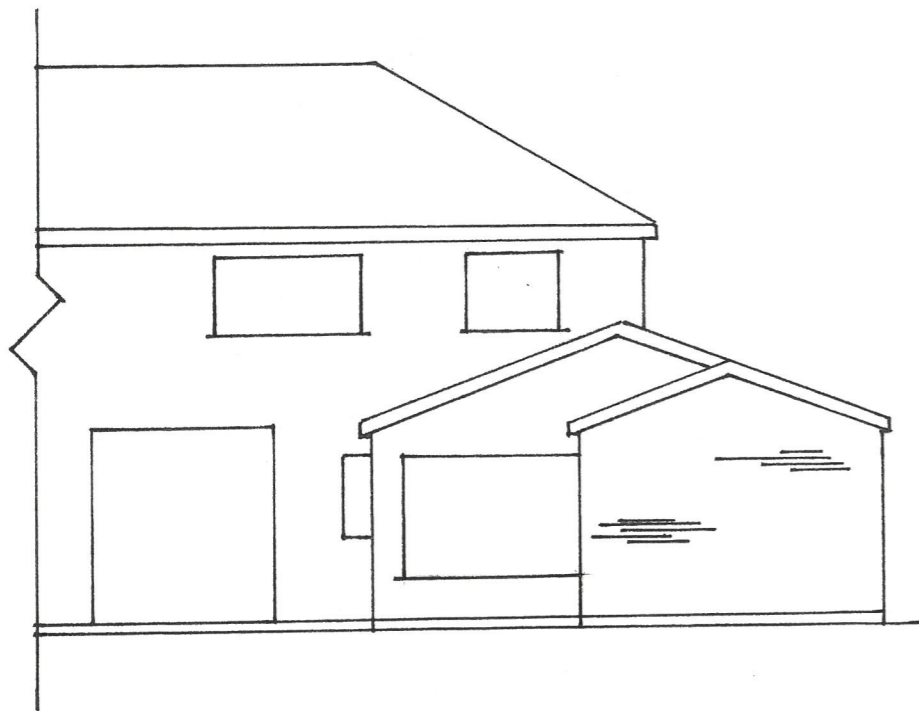

PROPOSED REAR ELEVATION 1:100

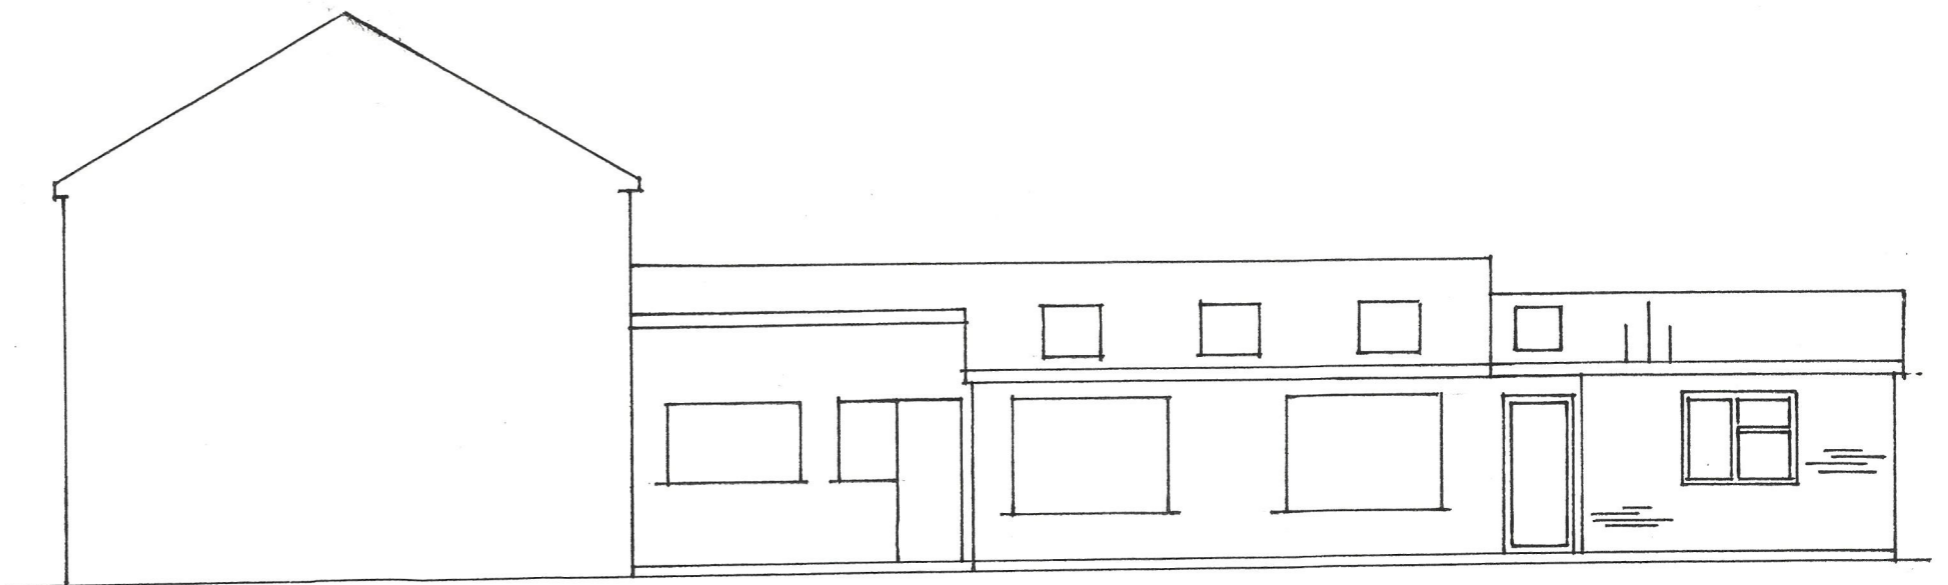

PROPOSED NORTH ELEVATION 1:100