


EXISTING SIDE ELEVATION (A)

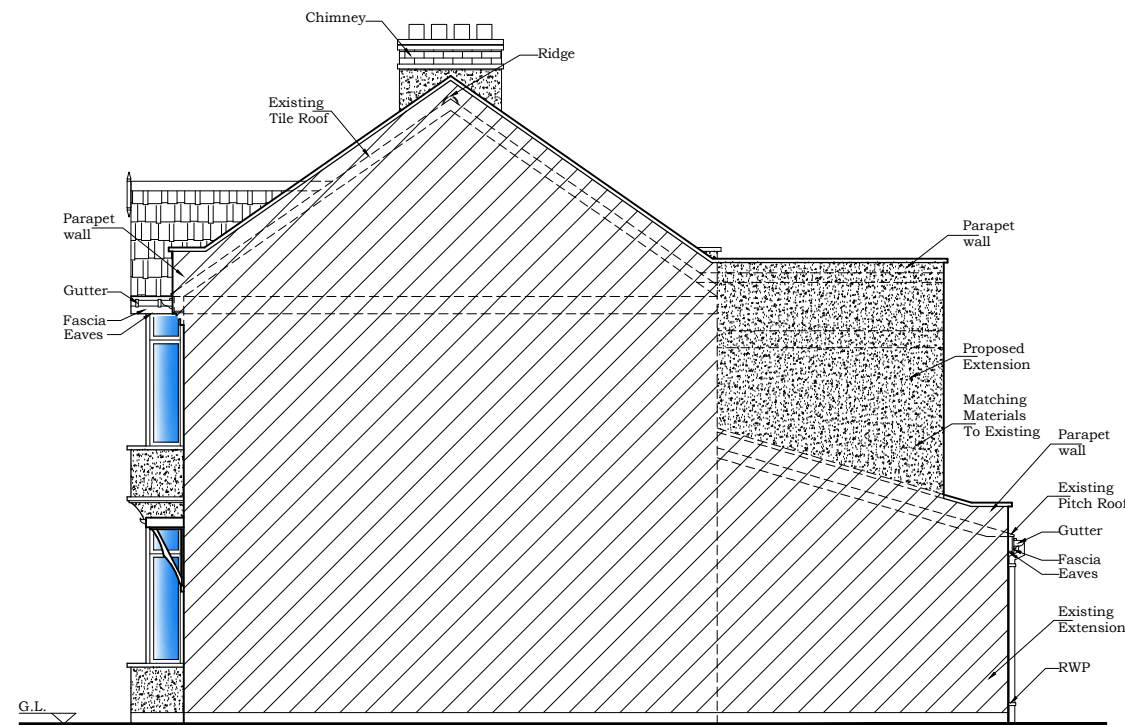

PROPOSE SIDE ELEVATION (A)

NOTE:  
ALL DIMENSIONS AND DETAILS TO BE CHECKED  
BY CONTRACTOR ON SITE BEFORE WORK  
COMMENCES  
PARTY WALL NOTICE SHOULD BE SERVED  
BY OWNER.

STRAIGHT ARCH LTD.  
ARCHITECTURAL AND STRUCTURAL SERVICES  
info@straightarch.co.uk  
TEL: 0207 345 7363

TITLE:  
ELEVATIONS

PROJECT:  
90 HATHERLEY GARDENS  
LONDON, E6 3HQ

Date: JAN. 2024  
Scale: 1:100@A3  
Sheet No. H3-05  
File No.