



SCALE 1:100 @ A3

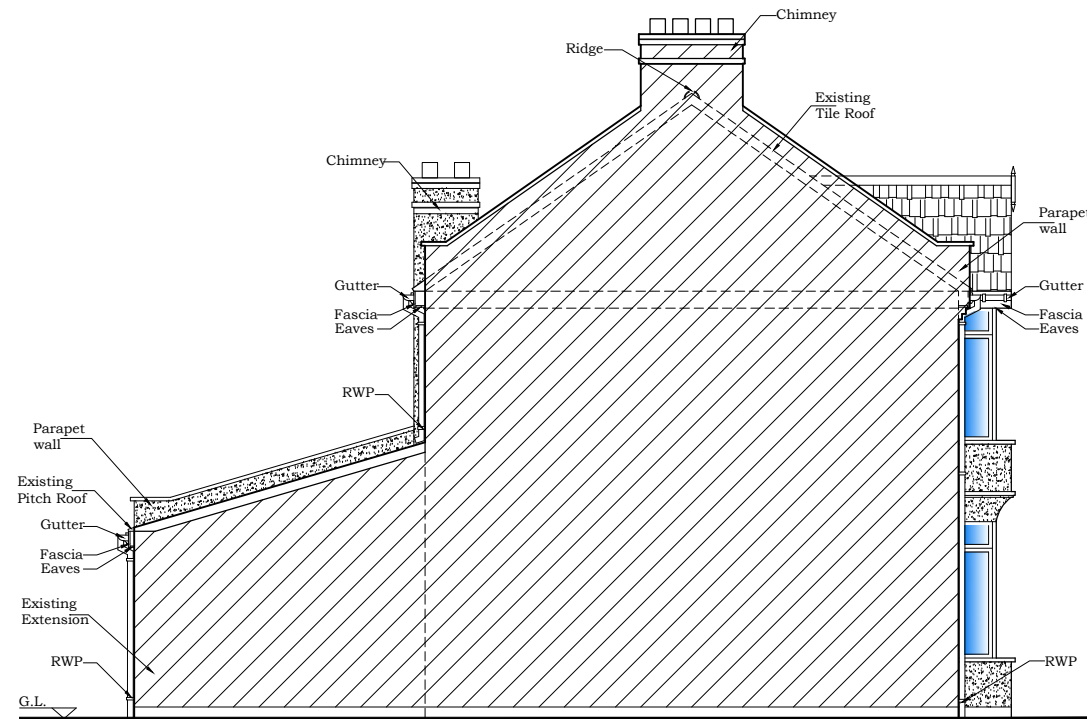

EXISTING SIDE ELEVATION (B)

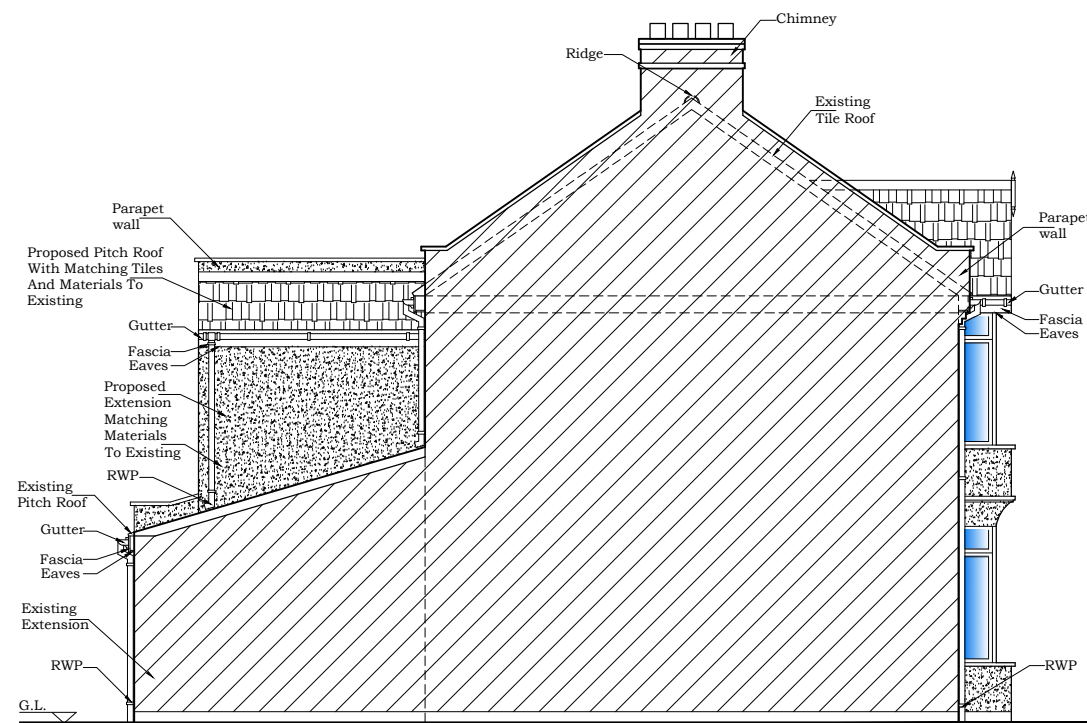

PROPOSED SIDE ELEVATION (B)

NOTE:
ALL DIMENSIONS AND DETAILS TO BE CHECKED
BY CONTRACTOR ON SITE BEFORE WORK
COMMENCES
PARTY WALL NOTICE SHOULD BE SERVED
BY OWNER.

STRAIGHT ARCH LTD.
ARCHITECTURAL AND STRUCTURAL SERVICES
TEL: 0207 345 7363
info@straightarch.co.uk

TITLE:
ELEVATIONS

PROJECT:
90 HATHERLEY GARDENS
LONDON, E6 3HQ

Date: JAN. 2024

Scale: 1:100@A3

Sheet No. H3-06

File No.