
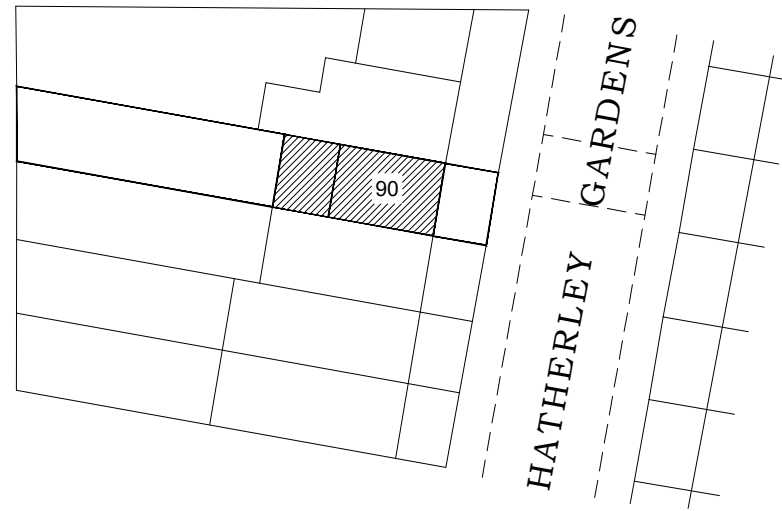
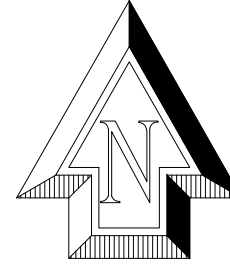


COPYRIGHT PROTECTED ©

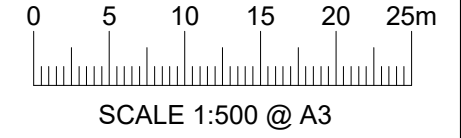

BLOCK PLAN.

NOTE:
ALL DIMENSIONS AND DETAILS TO BE CHECKED
BY CONTRACTOR ON SITE BEFORE WORK
COMMENCES
PARTY WALL NOTICE SHOULD BE SERVED
BY OWNER.

STRAIGHT ARCH LTD.
ARCHITECTURAL AND STRUCTURAL SERVICES
TEL: 0207 345 7363
info@straightarch.co.uk

TITLE:
BLOCK PLAN

PROJECT:
90 HATHERLEY GARDENS
LONDON, E6 3HQ

Date: JAN. 2024
Scale: 1 : 500@A3
Sheet No. H3-08
File No.