


SCALE 1:1250M @ A3

LOCATION PLAN

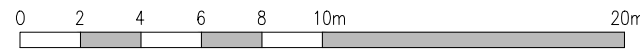

SCALE 1:250M @ A3

EXISTING BLOCK PLAN

<p>PROJECT TITLE: A PROPOSED GROUND FLOOR REAR EXTENSION</p> <p>PROJECT ADDRESS: 53 BEULAH ROAD, SUTTON, SM1 2QG</p>	<p>SHEET CONTENTS: LOCATION PLAN EXISTING BLOCK PLAN</p>	<p>ALL MEASUREMENTS ARE TO BE VERIFIED ON SITE PRIOR TO CONSTRUCTION.</p> <p>ALL DISCREPANCIES ARE TO BE IMMEDIATELY REPORTED TO THE ARCHITECTS / PROJECT MANAGERS.</p> <p>THIS DRAWING IS THE PROPERTY OF OWNER AND CANNOT BE REPRODUCED WITHOUT WRITTEN CONSENT</p>	<p>REVISION</p>	<p>DATE</p>	<p>SUBJECT</p>	<p>DESIGNED DRAWN APPROVED REVISED</p>	<p>GPC GPC</p>	<p>SHEET NO. A-01</p>
---	--	---	-----------------	-------------	----------------	--	--------------------	----------------------------------