




Middle Tunstead

proposed agricultural storage building + manège at
Pilling Barn
Middle Tunstead
Bacup

scale 1:200 @ A1

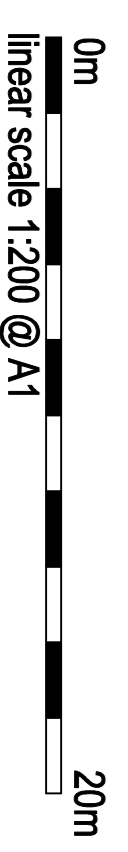

drawing number TE-05-03-24-A