

REFER TO ROOF CONSTRUCTION SPECIFICATION ON DRG NO 20 FOR BUILD UP DETAILS & REFER TO ENGINEERING DRG NO 50 FOR STRUCTURAL INFORMATION

REFER TO WALL CONSTRUCTION SPECIFICATION ON DRG NO 20 FOR BUILD UP DETAILS.

REFER TO LINTEL DETAILS & SPEC' ON DRG NO 51.

REFER TO THERMAL BRIDGING DETAIL ON DRG NO 06.

NEW DOUBLE GLAZED WINDOW UNIT TO BE INSTALLED IN ACCORDANCE WITH SPECIFICATION ON DRG NO 20. DOUBLE GLAZED HIGH PERFORMANCE UNIT FIXED TO TIMBER FRAMING IN ACCORDANCE WITH ENGINEERING DRG NO 51 & 52.

NEW FRENCH DOORS TO BE INSTALLED IN ACCORDANCE WITH SPECIFICATION ON DRG NO 20. DOUBLE GLAZED HIGH PERFORMANCE UNITS FIXED TO TIMBER FRAMING IN ACCORDANCE WITH ENGINEERING DRG NO 51 & 52.




REFER TO THERMAL BRIDGING DETAIL ON DRG NO 06.

BALUSTRADE TO BE CONTRACTOR DESIGNED ELEMENT - REFER TO ENGINEERING DRG NO 51 FOR CRITERIA AND FIXING DETAILS. BALUSTRADE TO BE TOUGHENED LAMINATED SAFETY GLAZING AND FIXED TO A HEIGHT OF 900MM (AFFL)

REFER TO DOOR THRESHOLD DETAIL ON DRG NO 06

REFER TO FLOOR CONSTRUCTION SPECIFICATION ON DRG NO 20 FOR BUILD UP DETAILS & ENGINEERING DRGS 50 & 51 FOR STRUCTURAL INFORMATION

REFER TO ENGINEERING DRG NO 50 FOR SUPPORT POST INFORMATION AND FIXING DETAILS

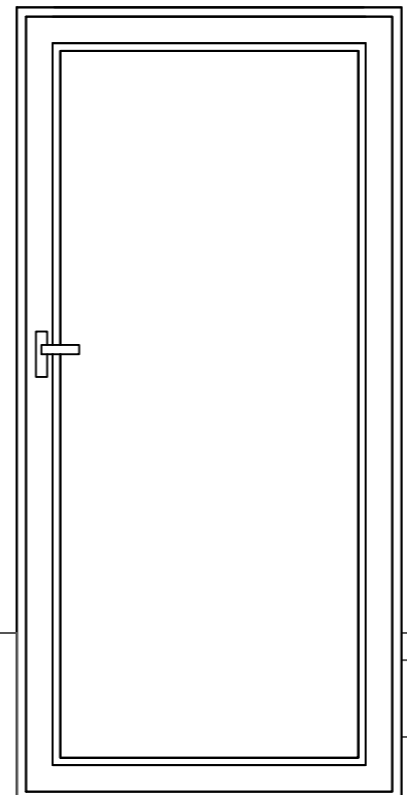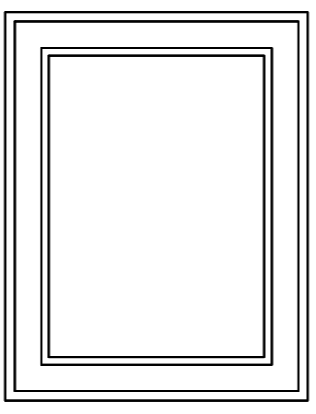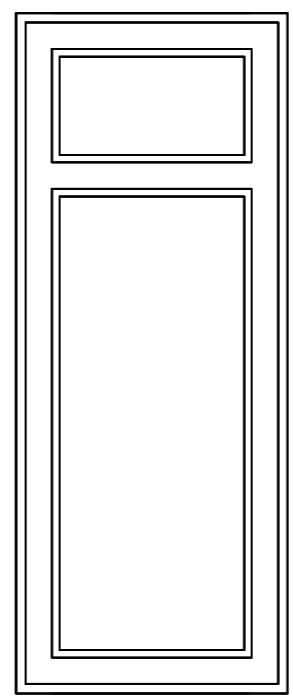

**PROPOSED SECTION THROUGH**

SCALE @ 1:20

<b>PLANNING &amp; WARRANT</b>	
 <b>FERGUSON DESIGN SERVICES</b> <small>ARCHITECTURAL DESIGN &amp; PLANNING</small>	<small>18 ALLANVALE ROAD          PRESTWICK          SOUTH AYRSHIRE          KA9 1QZ          E: CAMERON@FERGUSONDESIGNSERVICES.COM          MOB: 07526673700</small>
<b>PROJECT:</b> <b>RAISED EXTENSION &amp; BALCONY</b>	
<b>CLIENT:</b> <b>MR. COLIN FORREST</b>	
<b>LOCATION:</b> MR. COLIN FORREST PRESTWICK SOUTH AYRSHIRE KA9 1QZ	
DRAWING NO: 06	JOB NO: FDS_196
DRAWN BY: CF	DATE: 06/10/23
SCALE: AS SHOWN	REVISION: