



First Floor 1:50




Ground Floor 1:50

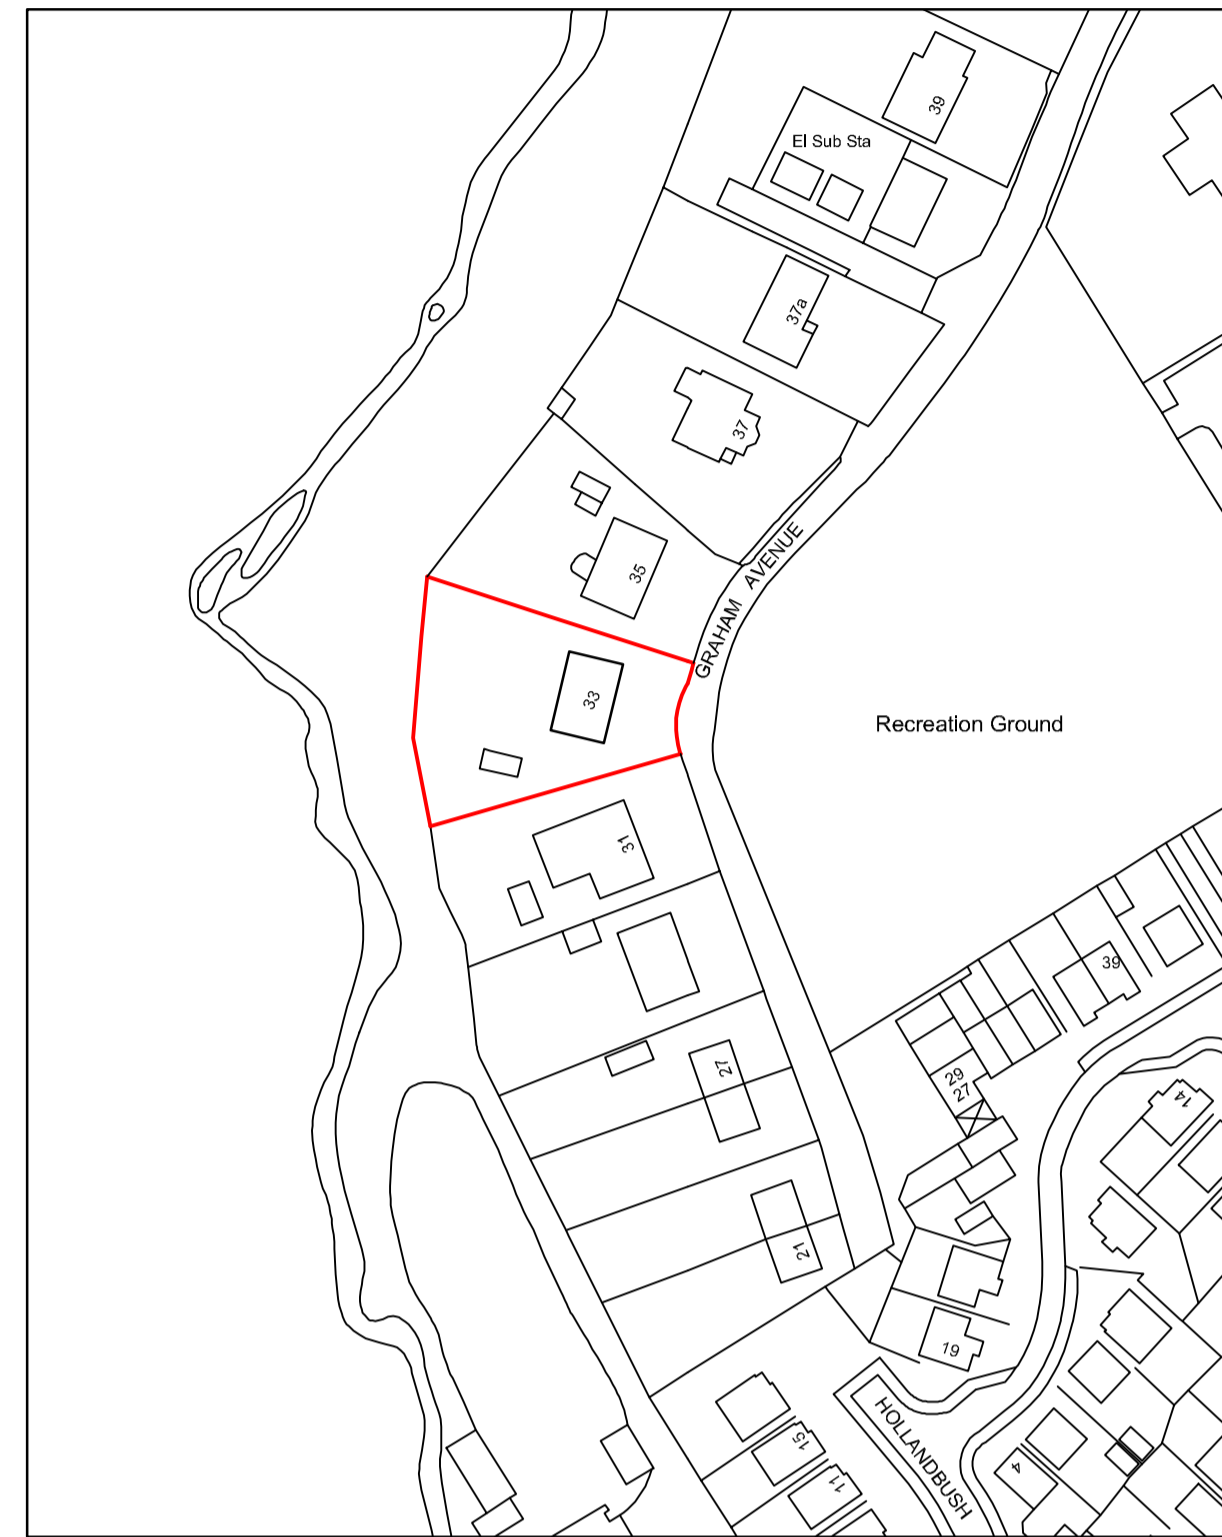

Location Plan 1:1250

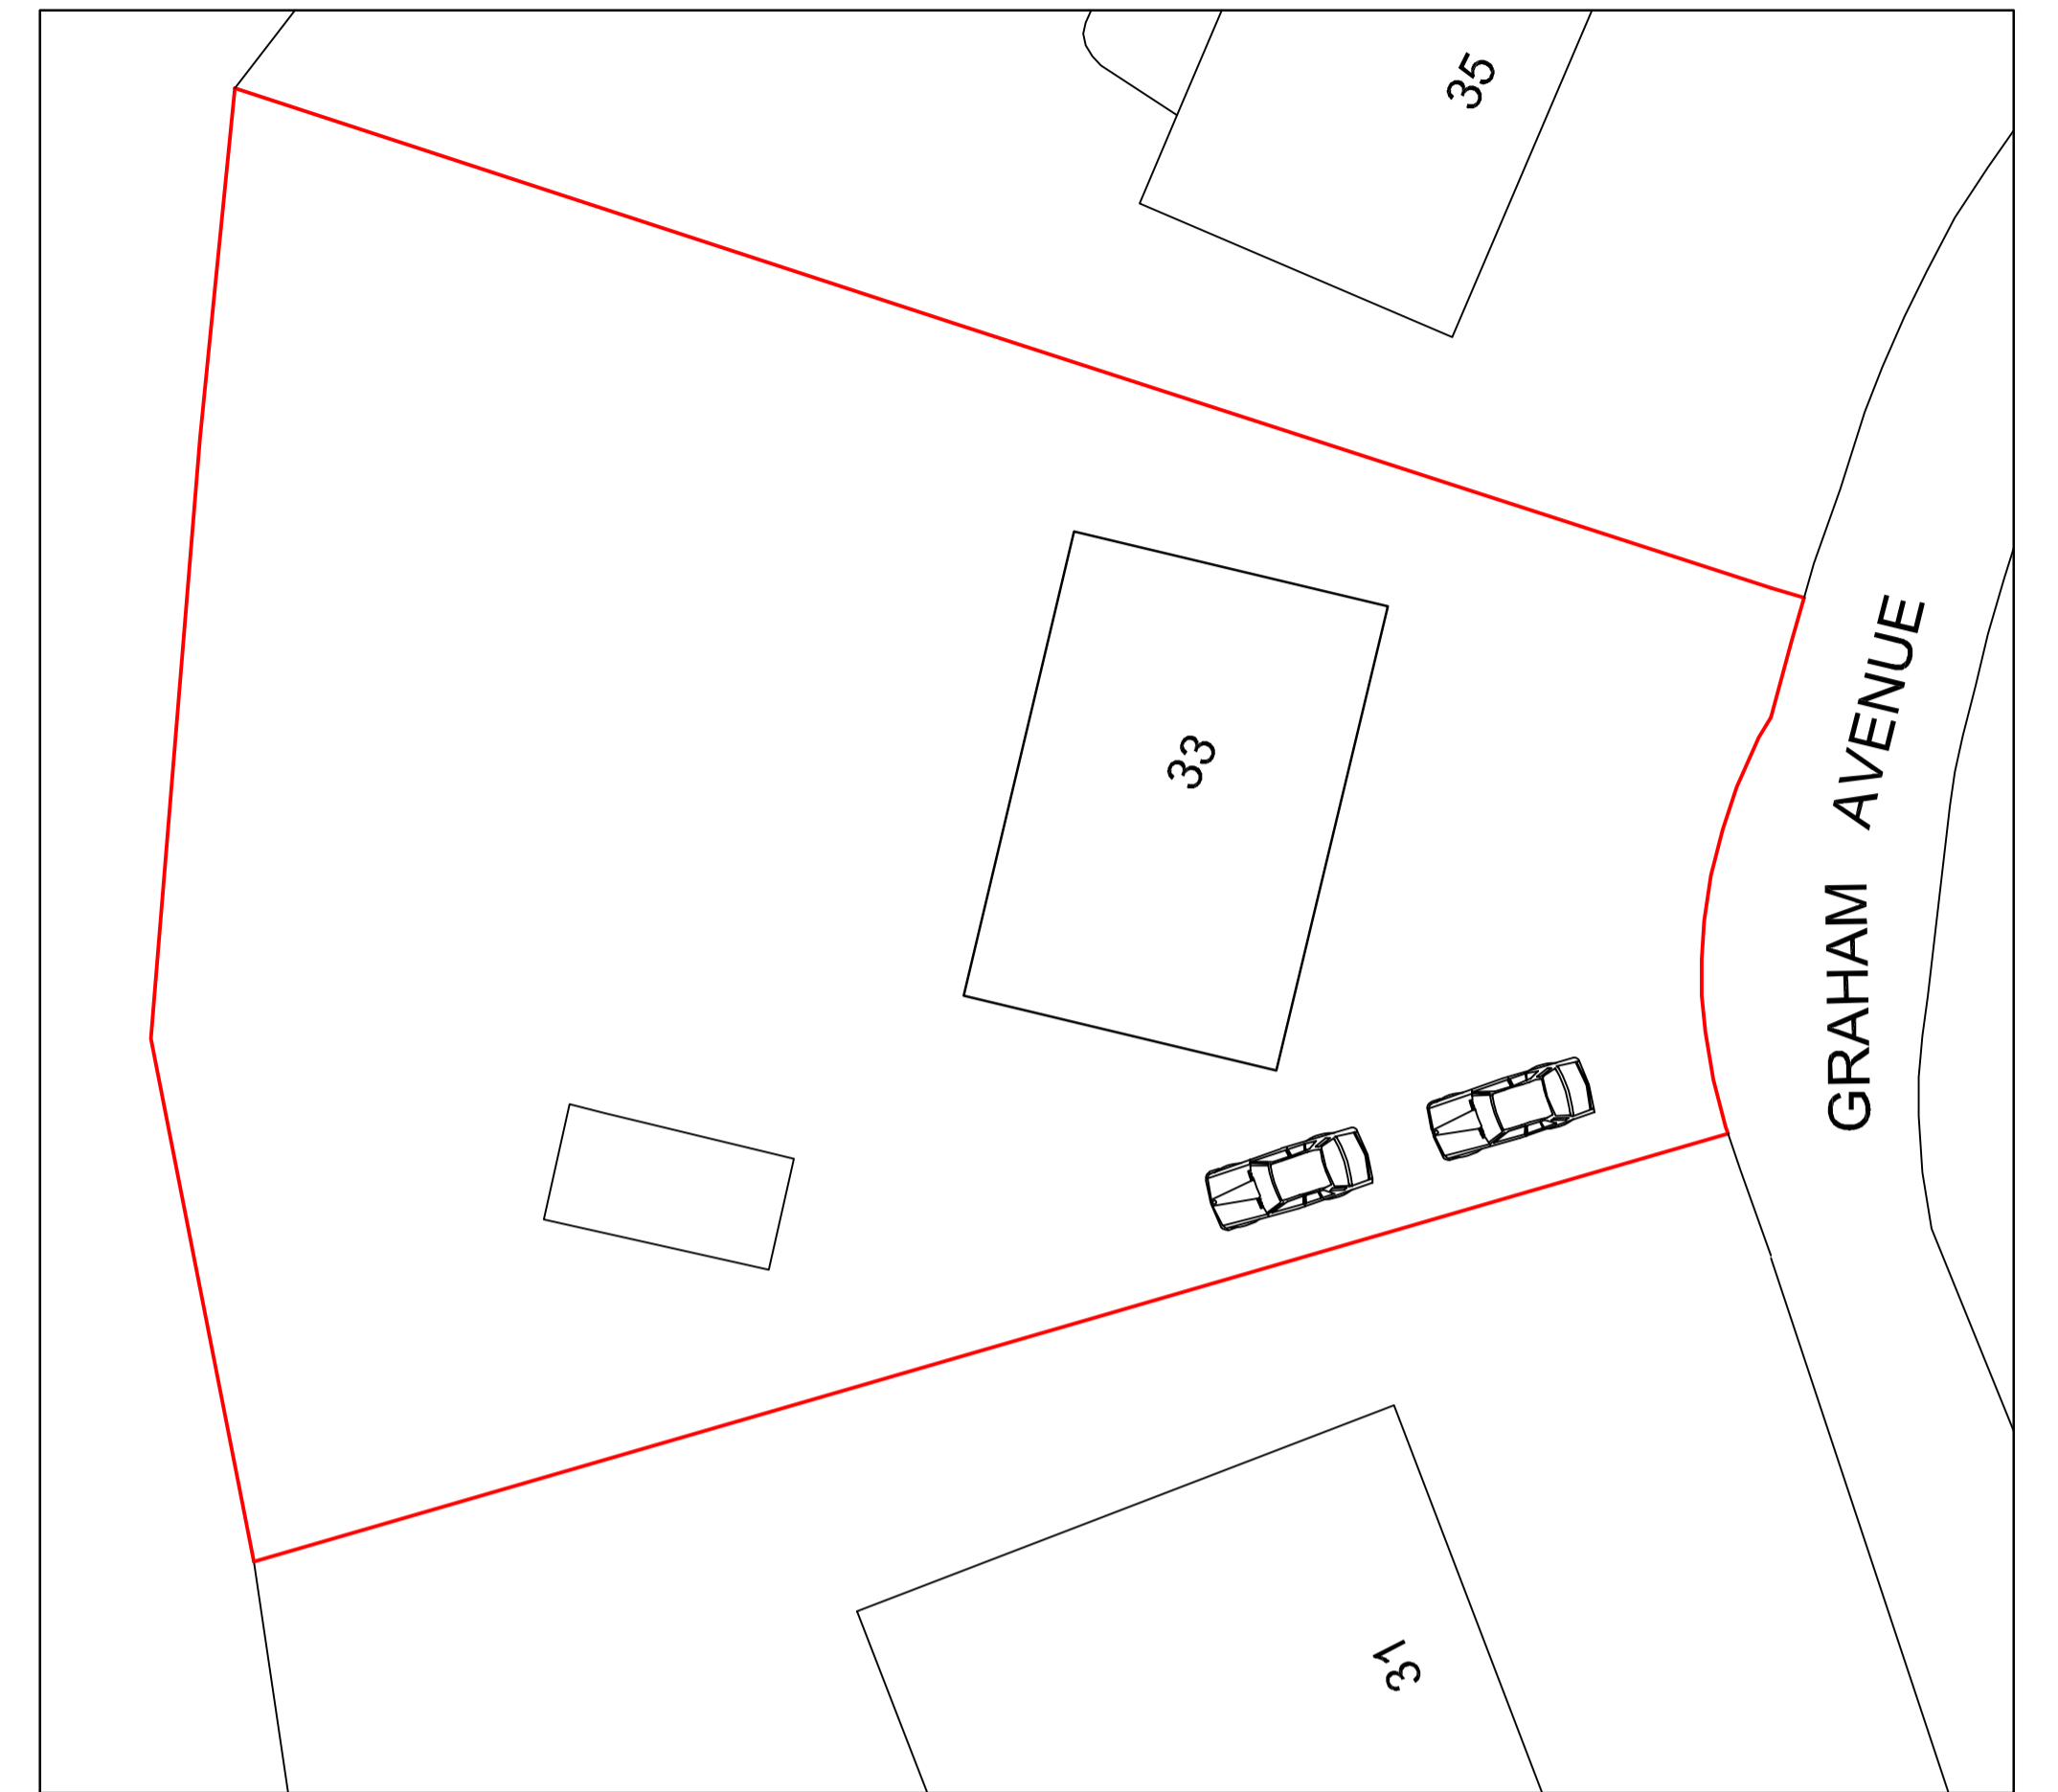

Block Plan 1:200

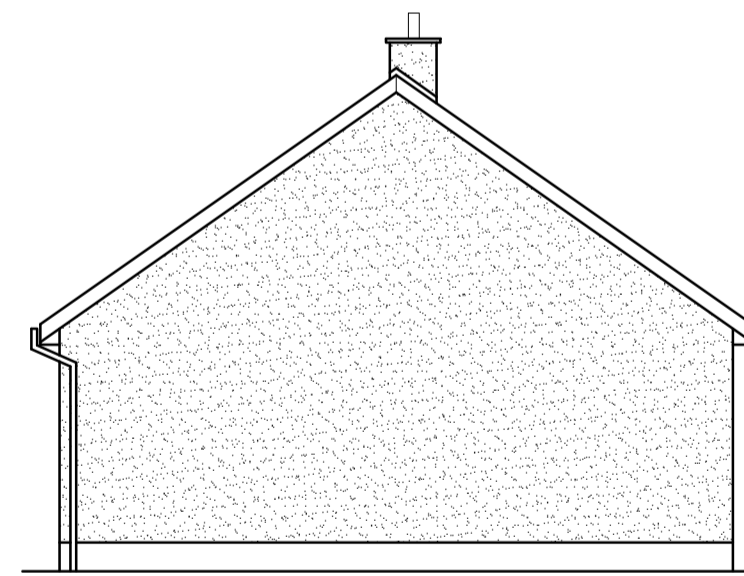


Side 1:100



Rear 1:100



Front 1:100

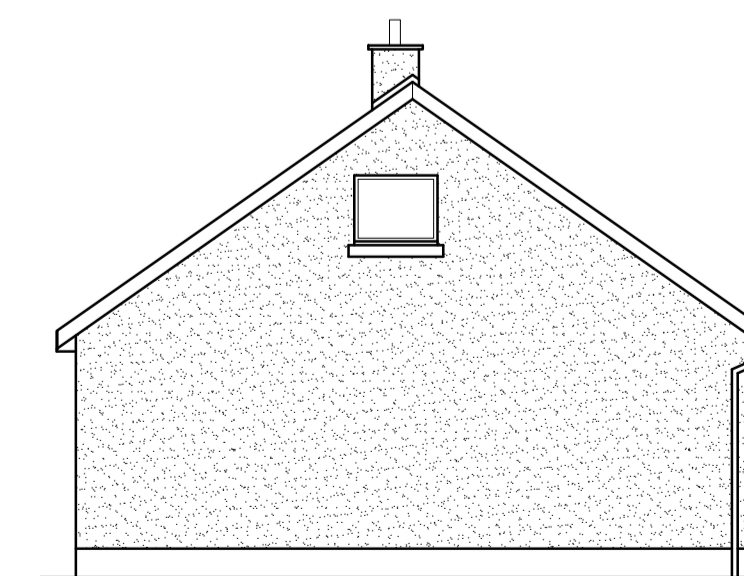

Side 1:100

10m 20m 30m 40m 50m

Scale 1:1250

1m 2m 3m 4m 5m

Scale 1:50

2m 4m 6m 8m 10m

Scale 1:100

4m 8m 12m 16m 20m

Scale 1:200

Project:
Mr Ahmed
33 Graham Avenue
Hamilton, ML3 8AB

Scale 1:50/1:100/1:200/1:1250

Date: 14/03/24

Existing

Rev gra/01