

PLANNING



THE WHEATSHEAF



SIGNAGE PROPOSAL

Date: 04.02.23 | Drawn by: LR

Client: M&B Sizzling | PLANNING


46 Heath Rd, Upton, Cheshire, Chester CH2 1HX

ITEM 4.








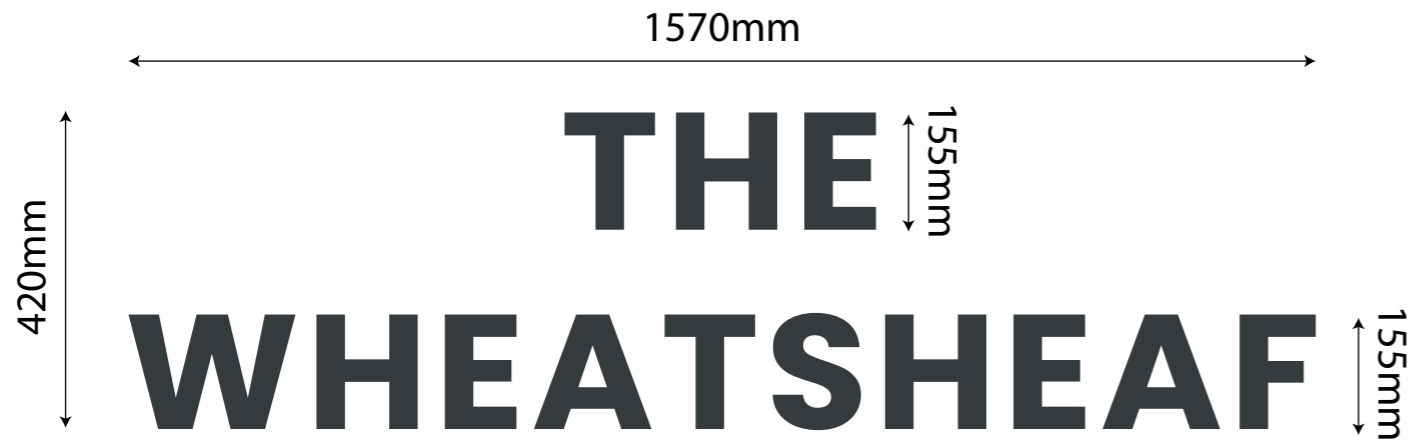

ITEM 1.
Signwritten onto wall.

Illuminated by X 2 LED flood lights.


Scale: 1:10
MCH: 155mm
AGL: 3500mm

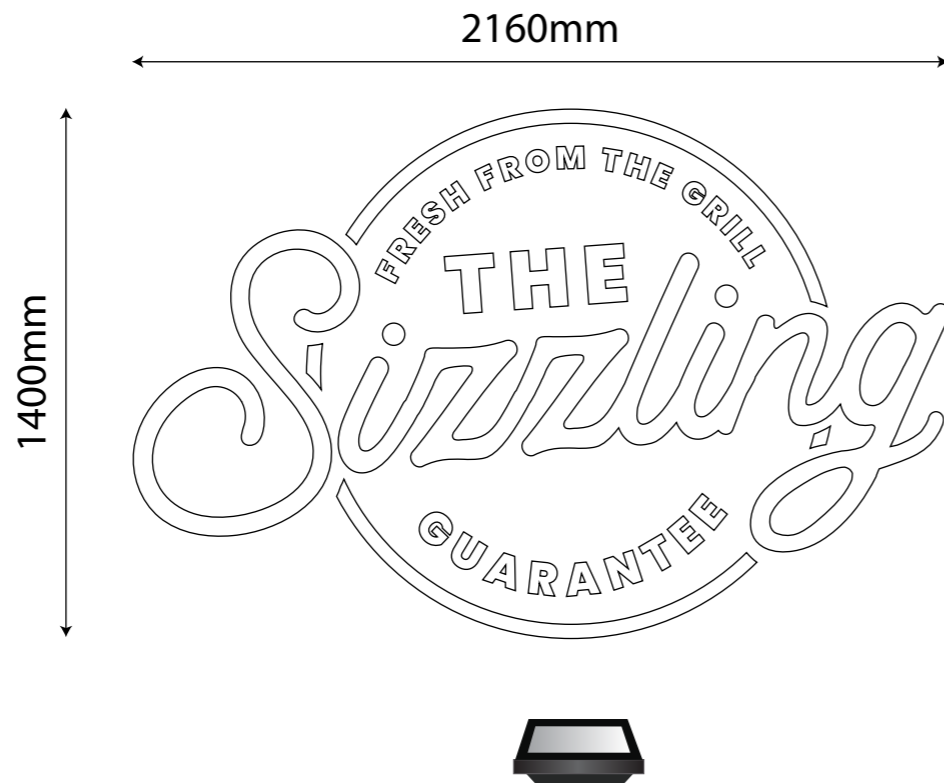

ITEM 3.
Signwritten onto chimney breast in white.

Illuminated by LED flood light.

Scale: 1:20
MCH: 405mm
AGL 4000mm

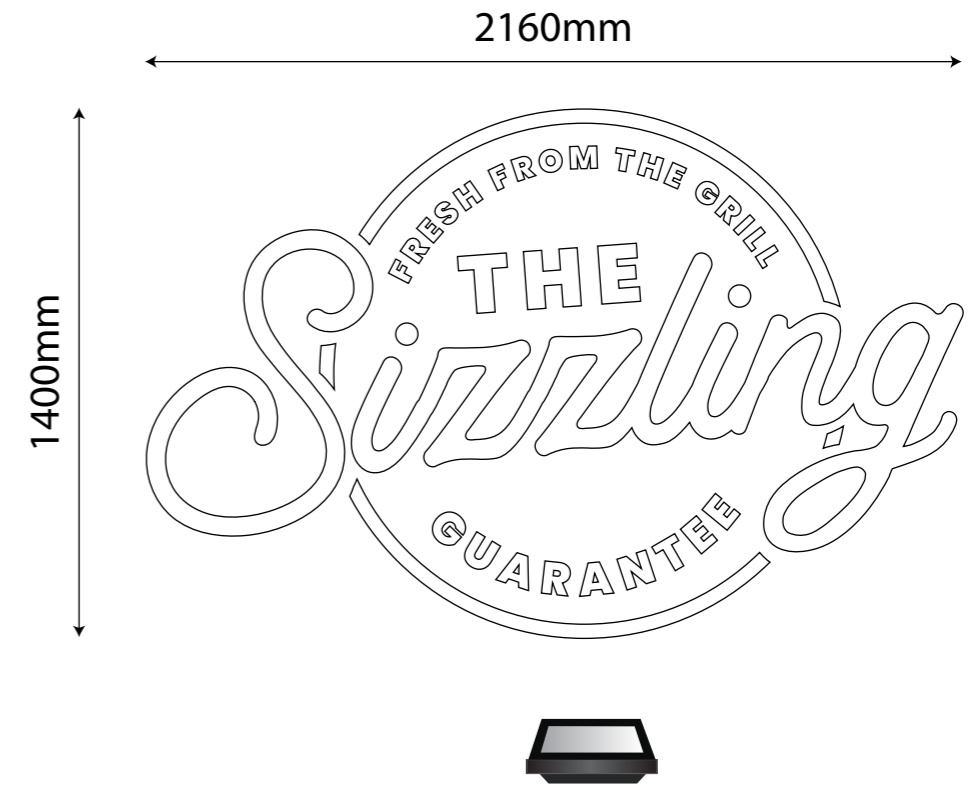

ITEM 2.
Signwritten onto chimney breast in white.

Illuminated by LED flood light.


Scale: 1:20
MCH: 405mm
AGL 4000mm

Scale: 1:20 @ A3



Scale: 1:10 @ A3



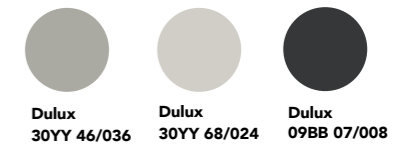

ITEM 4.
Signwritten onto wall
in white.

Illuminated by LED
flood light.

Scale: 1:10
MCH: 435mm
AGL: 1000mm



ITEM 5.
Refurb existing post. Fabricated panels, wrapped with Sizzling timber effect vinyl. Fret cut panels with push through 8mm opal acrylic letters/logo. 'PUB & GRILL' plus rectangular 'SIZZLING GUARANTEED' areas to be fret cut and backed with opal acrylic.

Scale : 1:20
MCH: 245mm
AGL: 2500mm

Scale: 1:20 @ A3



Scale: 1:10 @ A3



