

AMENDED



~ SIDE (WEST FACING) ELEVATION ~

EXTERNAL MATERIALS



ROOF TILES:
Cembit 'Zealand' blue/black slate

MAIN BRICKS:
Kent Yellow Multi

FEATURE BRICKS
(banding and soldiers):
Tornado Stock

WEATHERBOARDING:
Non Combustible Cladding
Dark Stained Timber Effect

Arch Former over window
& door openings to match
in colour & material to
power coated aluminium
windows

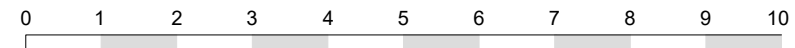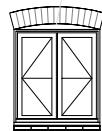

revisions

A - Schedule of Materials/ Omission of
2no Dormers

GB&P

Geoff Beardsley & Partners (UK) LLP
CHARTERED ARCHITECTS AND CDM CO-ORDINATORS
Elfin House, 1A Elfin Grove, Teddington, Middlesex TW11 8RD
Tel: 020 86144374 Fax: 020 89778494
www.gbpartners.co.uk

client

MJV Design

job

34-C Gabriel's Hill
Maidstone
ME15 6JJ

title

APPROVED DRAWING. REF:
21/502579/FULL
PROPOSED SIDE ELEVATION
(WEST)

dwg no.

2011/ 211A

scale 1:50 @ A1 date SEP 2020
1:100 @ A3