

revisions



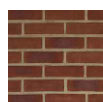

- A - Schedule of Materials
- B - Replacing of 1 no car park space (outside space) with 11 no bicycle storage spaces.

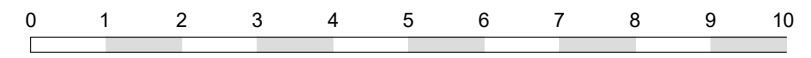
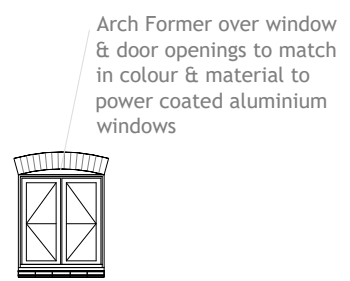


Pergola design retained from approved planning drawings plann. ref: 21/502579/FULL

~ SIDE (EAST FACING) ELEVATION ~

EXTERNAL MATERIALS

-  ROOF TILES:
Cembrit 'Zealand' blue/black slate
-  MAIN BRICKS:
Kent Yellow Multi
-  FEATURE BRICKS
(banding and soldiers):
Tornado Stock
-  WEATHERBOARDING:
Non Combustible Cladding
Dark Stained Timber Effect



GB&P
 Geoff Beardsley & Partners (UK) LLP
 CHARTERED ARCHITECTS AND CDM CO-ORDINATORS
 Efin House, 1A Efin Grove, Teddington, Middlesex TW11 8RD
 Tel: 020 86144374 Fax: 020 89778494
 www.gbpartners.co.uk

client
 MJV Design

job
 34-C Gabriel's Hill
 Maidstone
 ME15 6JJ

title
 PROPOSED SIDE ELEVATION (EAST)

dwg no.
 2011/ 212B

scale 1:50 @ A1 date MAR 2024
 1:100 @ A3