

# GABRIEL'S HILL

24 to 32

36



38 to 40

42 to 44


46

34a

A

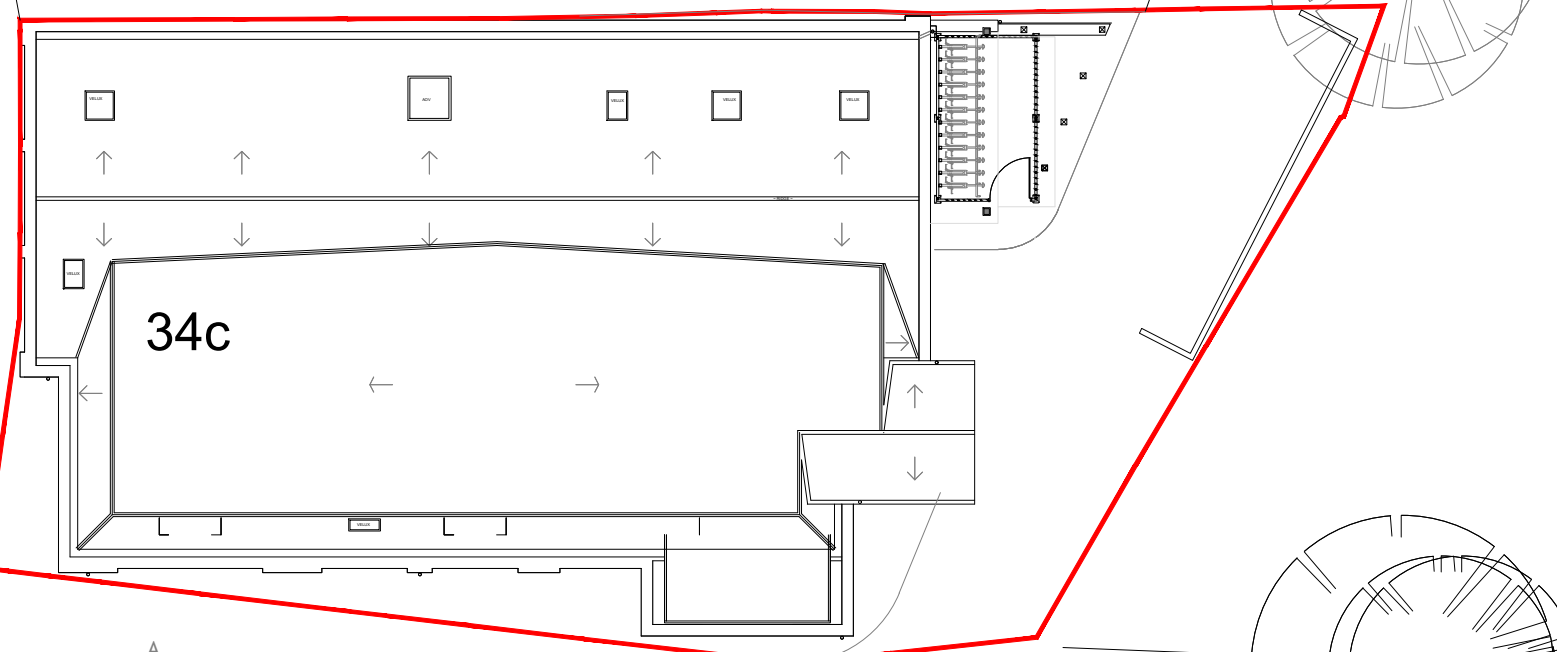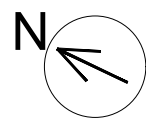

A

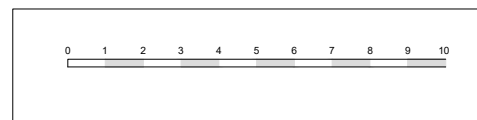

revisions

REV:A - Replacing of 1no car park space (outside space) with 11no bicycle storage spaces.



**Geoff Beardsley & Partners (UK) LLP**  
CHARTERED ARCHITECTS AND CDM CO-ORDINATORS  
Elfin House, 1A Elfin Grove, Teddington, Middlesex TW11 8RD  
Tel: 020 86144374 Fax: 020 89778494  
www.gbpartners.co.uk

client

MJV Design

job

34-C Gabriel's Hill  
Maidstone  
ME15 6JJ

title

PROPOSED SITE LAYOUT

dwg no.

2011/ 200A

scale 1:100 @ A1 date MAR 2024  
1:200 @ A3