


AMENDED

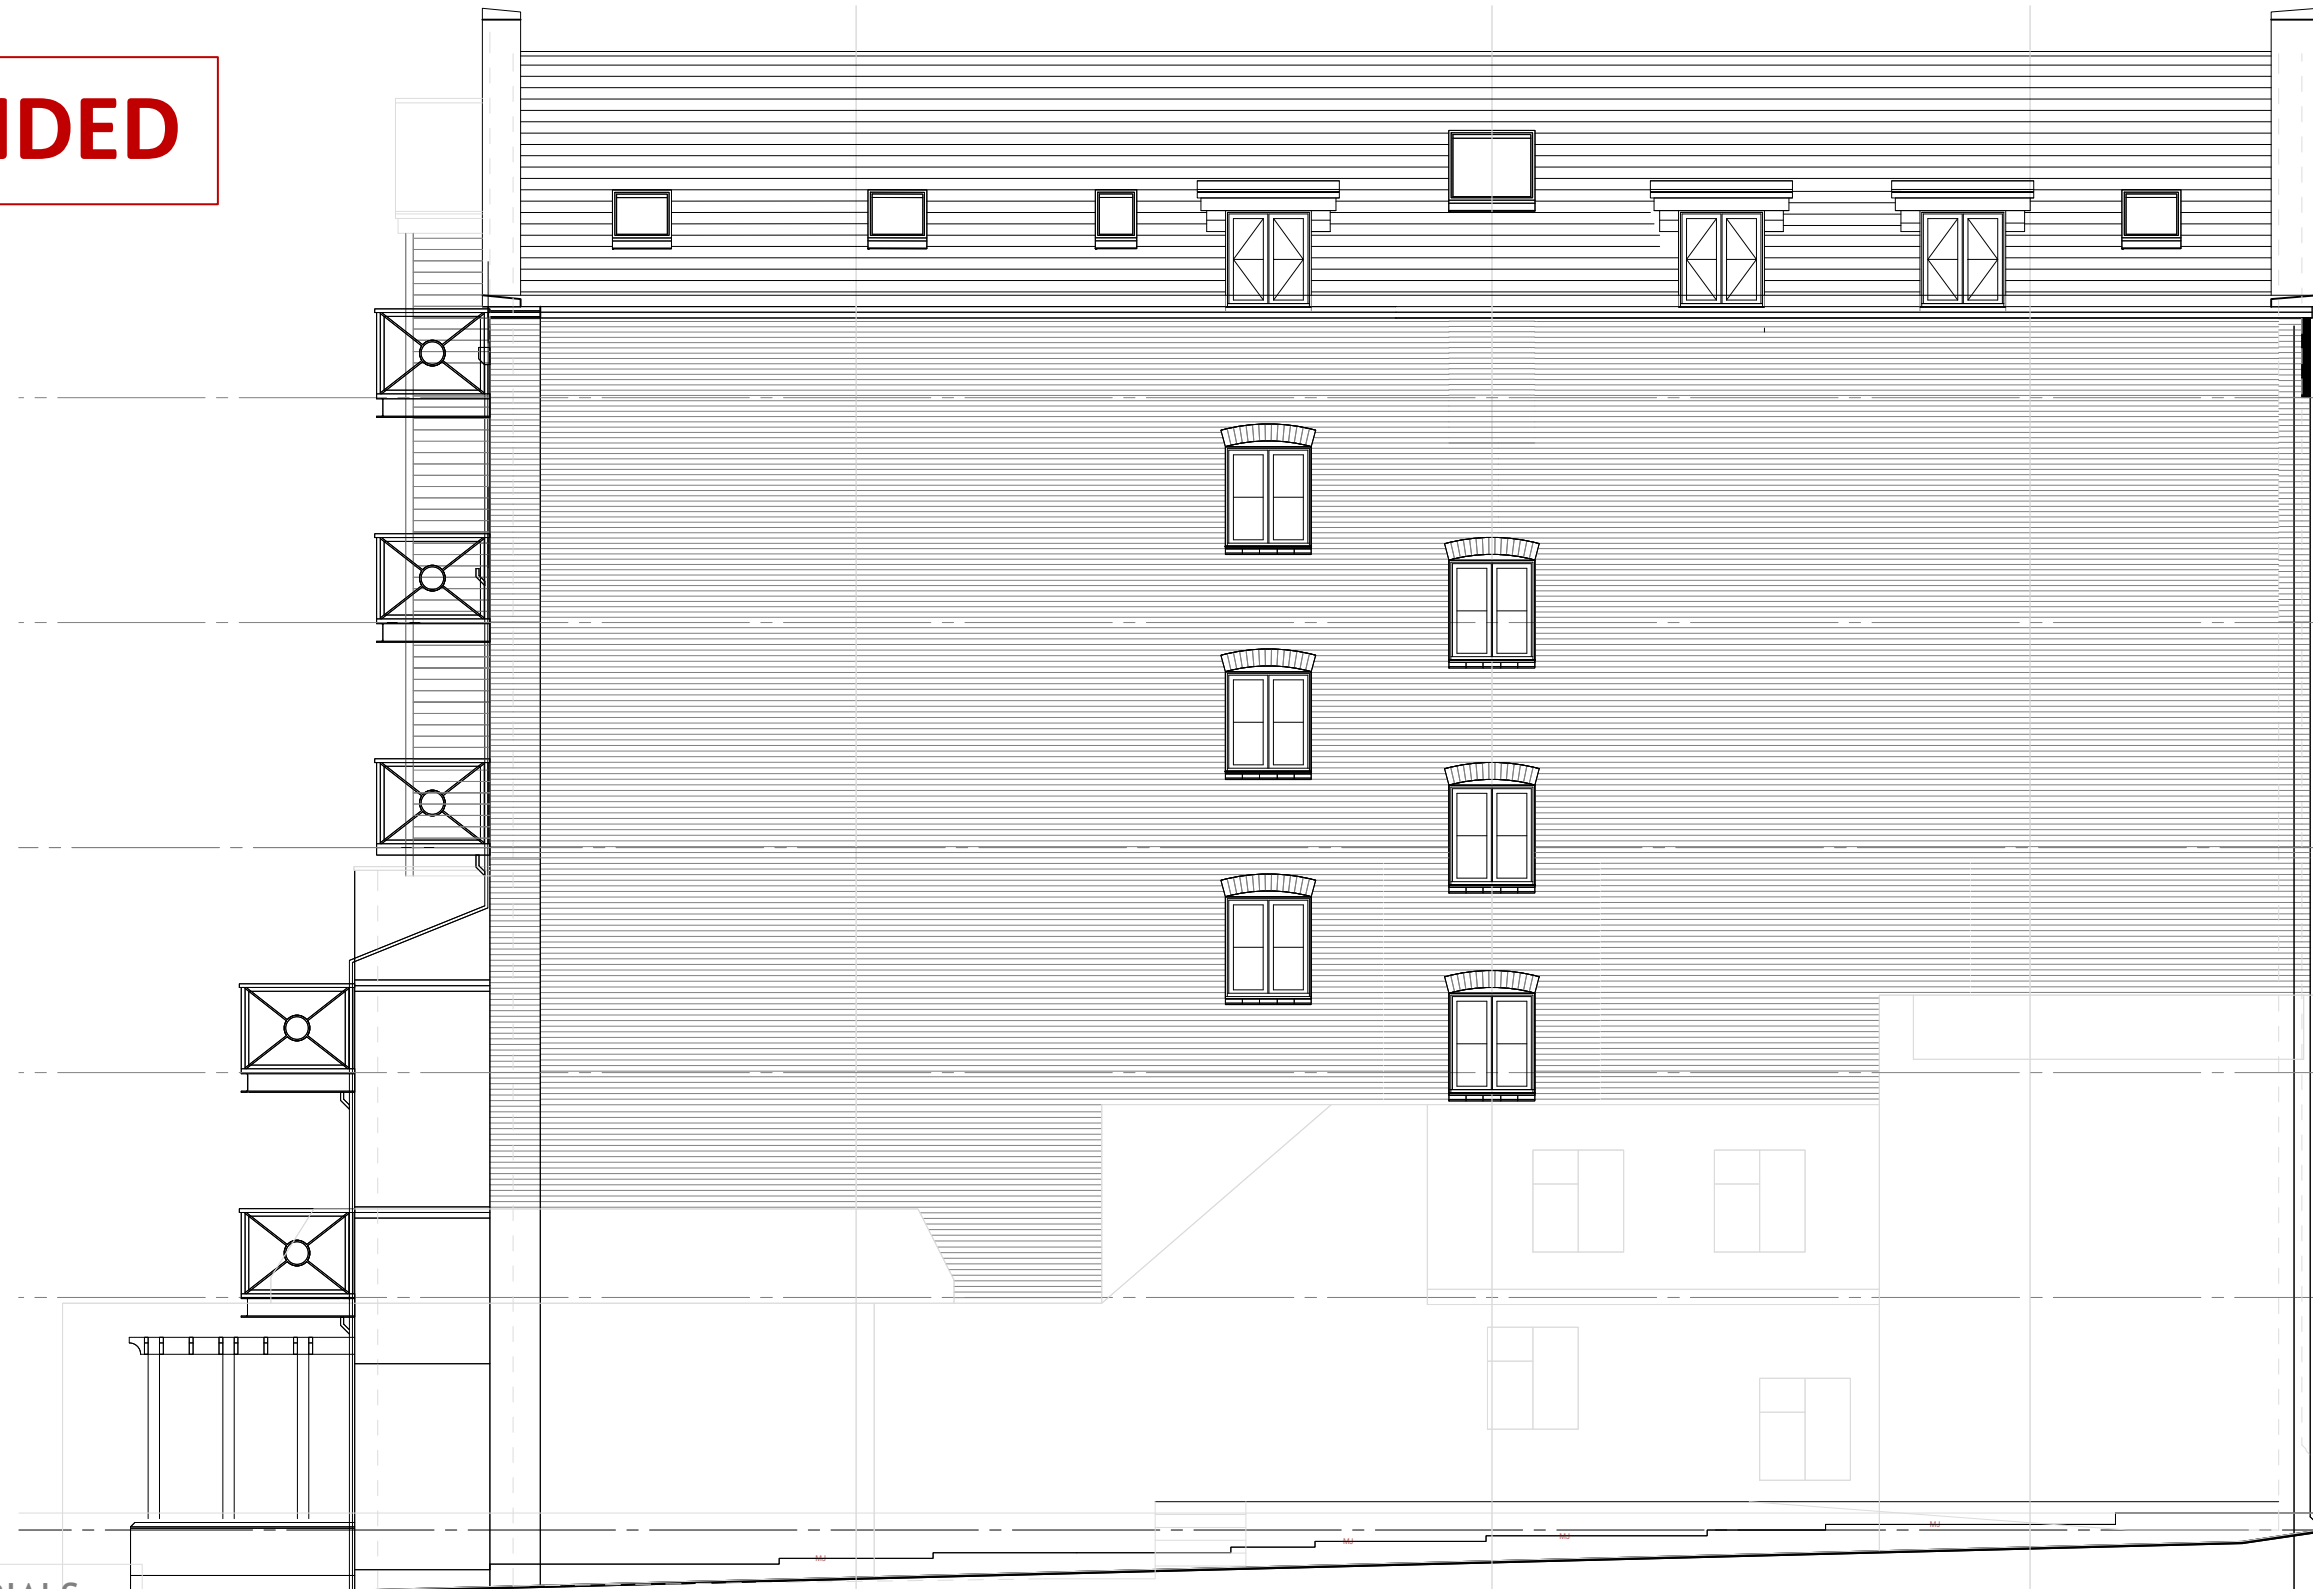

~ SIDE (EAST FACING) ELEVATION ~

C


B

A


EXTERNAL MATERIALS




ROOF TILES:
Cembrit 'Zealand' blue/black slate

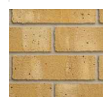



MAIN BRICKS:
Kent Yellow Multi

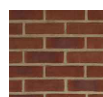

FEATURE BRICKS
(banding and soldiers):
Tornado Stock

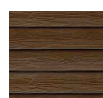

WEATHERBOARDING:
Non Combustible Cladding
Dark Stained Timber Effect

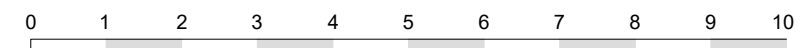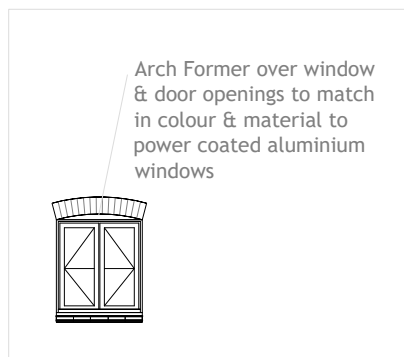

revisions
A - Schedule of Materials



client
MJV Design

job
34-C Gabriel's Hill
Maidstone
ME15 6JJ

title
APPROVED DRAWING. REF:
21/502579/FULL
PROPOSED SIDE ELEVATION
(EAST)

dwg no.
2011/ 212A
scale 1:50 @ A1 date SEP 2020
1:100 @ A3