




- SIDE (WEST FACING) ELEVATION -

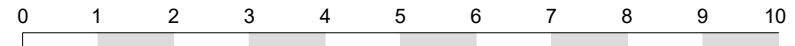

revisions

- A - Schedule of Materials/ Omission of 2no Dormers
- B - Replacing of 1no car park space (outside space) with 11no bicycle storage spaces.

Mild steel railing to cycle enclosure (round bars matching railings to garage area openings) in accordance to plann. ref: 21/502579/FULL

Pergola design retained from approved planning drawings plann. ref: 21/502579/FULL

Gate

**GB&P**  
**Geoff Beardsley & Partners (UK) LLP**  
 CHARTERED ARCHITECTS AND CDM CO-ORDINATORS  
 Elin House, 1A Elin Grove, Teddington, Middlesex TW11 8RD  
 Tel: 020 86144374 Fax: 020 89778494  
 www.gbpartners.co.uk

client

MJV Design

job

34-C Gabriel's Hill  
 Maidstone  
 ME15 6JJ

title

PROPOSED SIDE ELEVATION (WEST)

dwg no.

2011/ 211B

scale 1:50 @ A1 date MAR 2024  
 1:100 @ A3