



The Cherry Tree.


EXISTING.

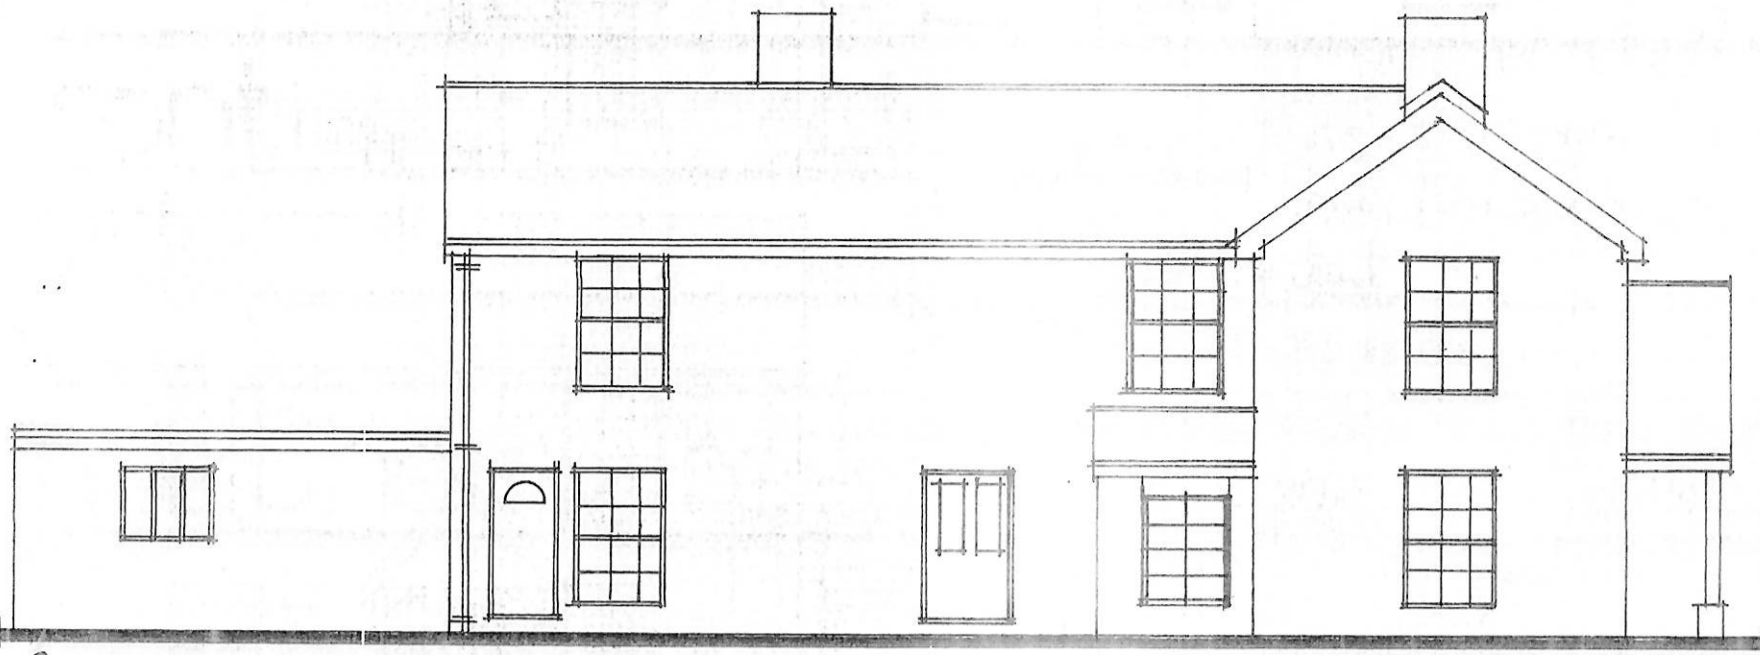


front. 1:100.

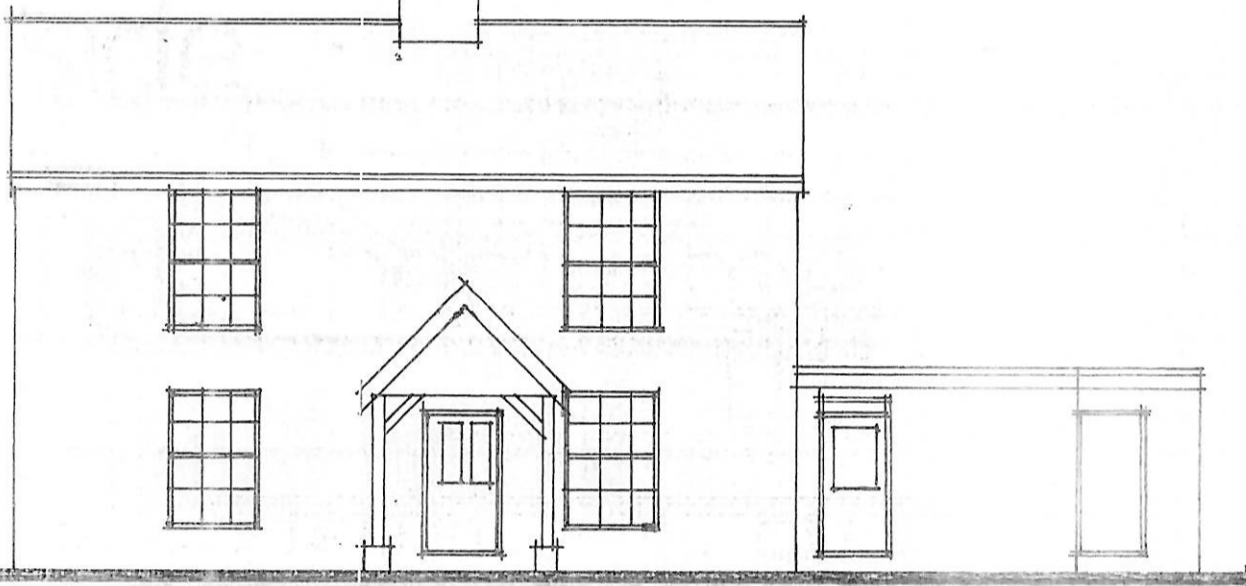

side

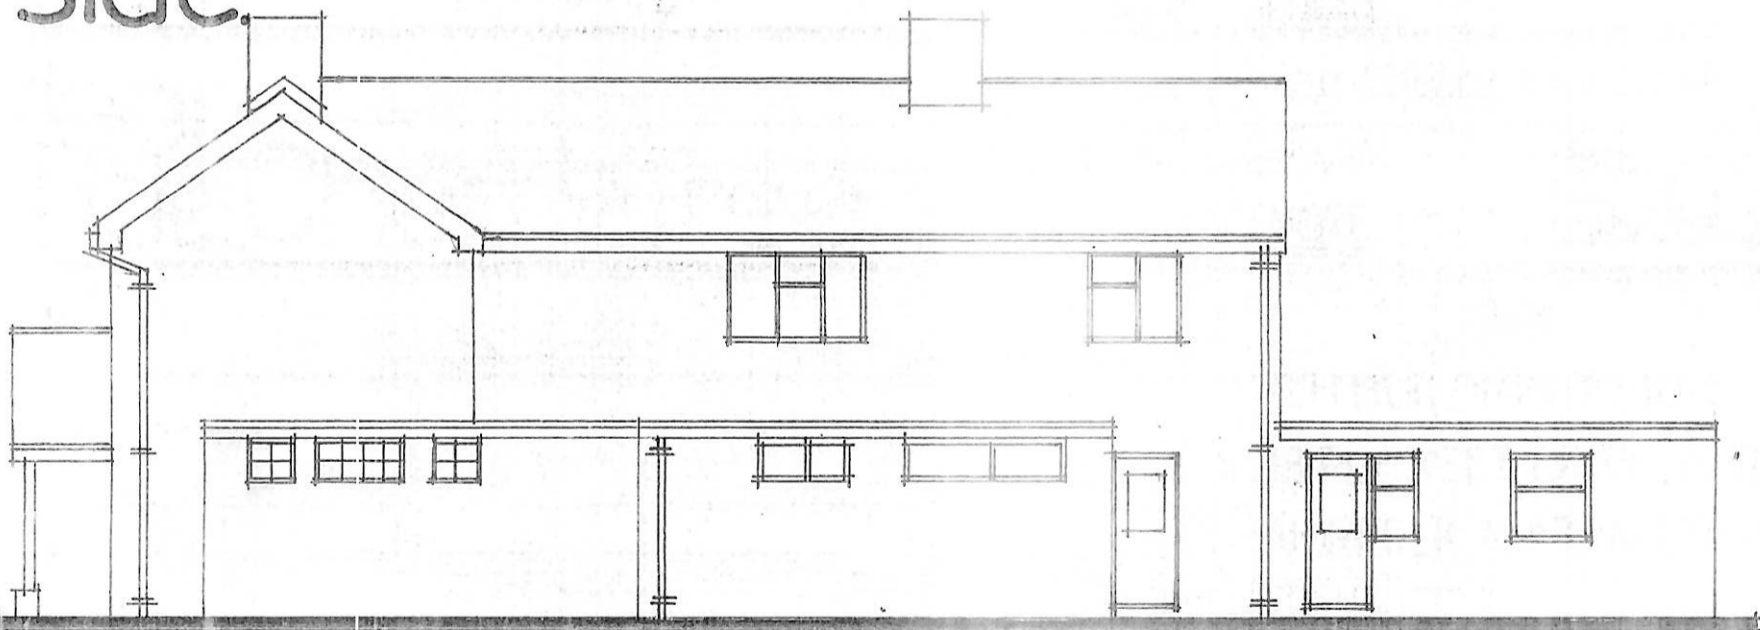

rear.

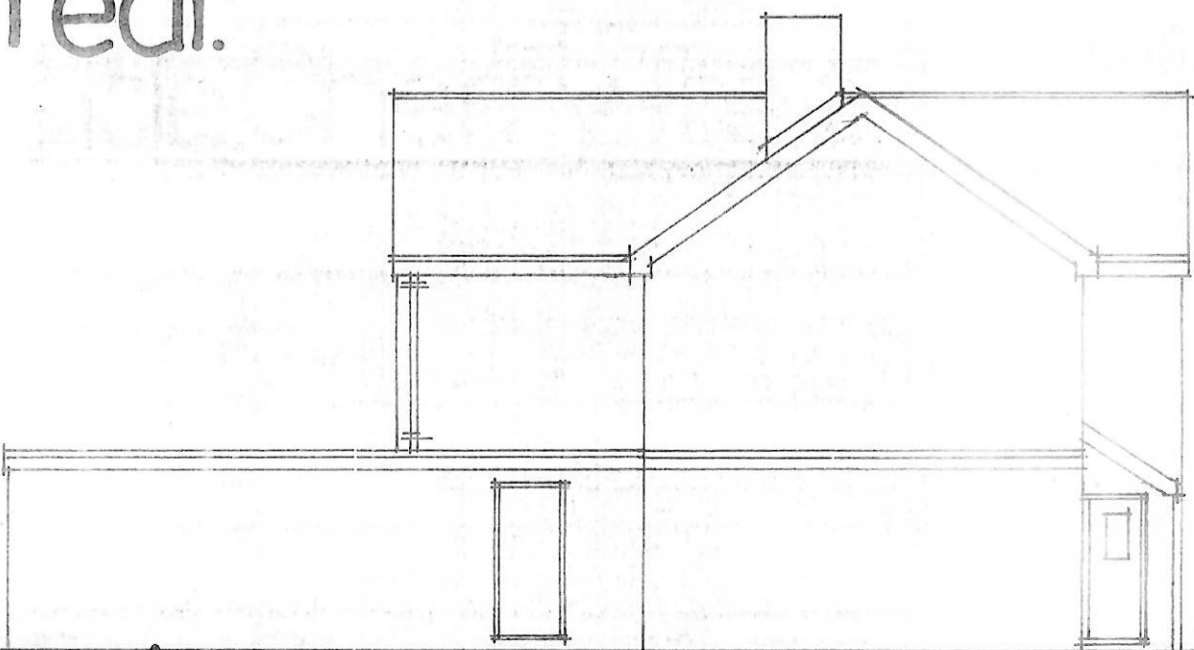

side.

NOTE. Builder to check all setting out details on site

N.H BUILDING DESIGN.
18 PLASSET DRIVE, ATTLEBOROUGH,
NORFOLK. NR17 2NU. Tel: 01953-455715.

CLIENT.
The Cherry Tree, Yaxley.

SCALE.
1:100.

DATE.
February 2024.

DRAWING N^o.
NH/24/6/3.