


The Cherry Tree, Yaxley

PROPOSED

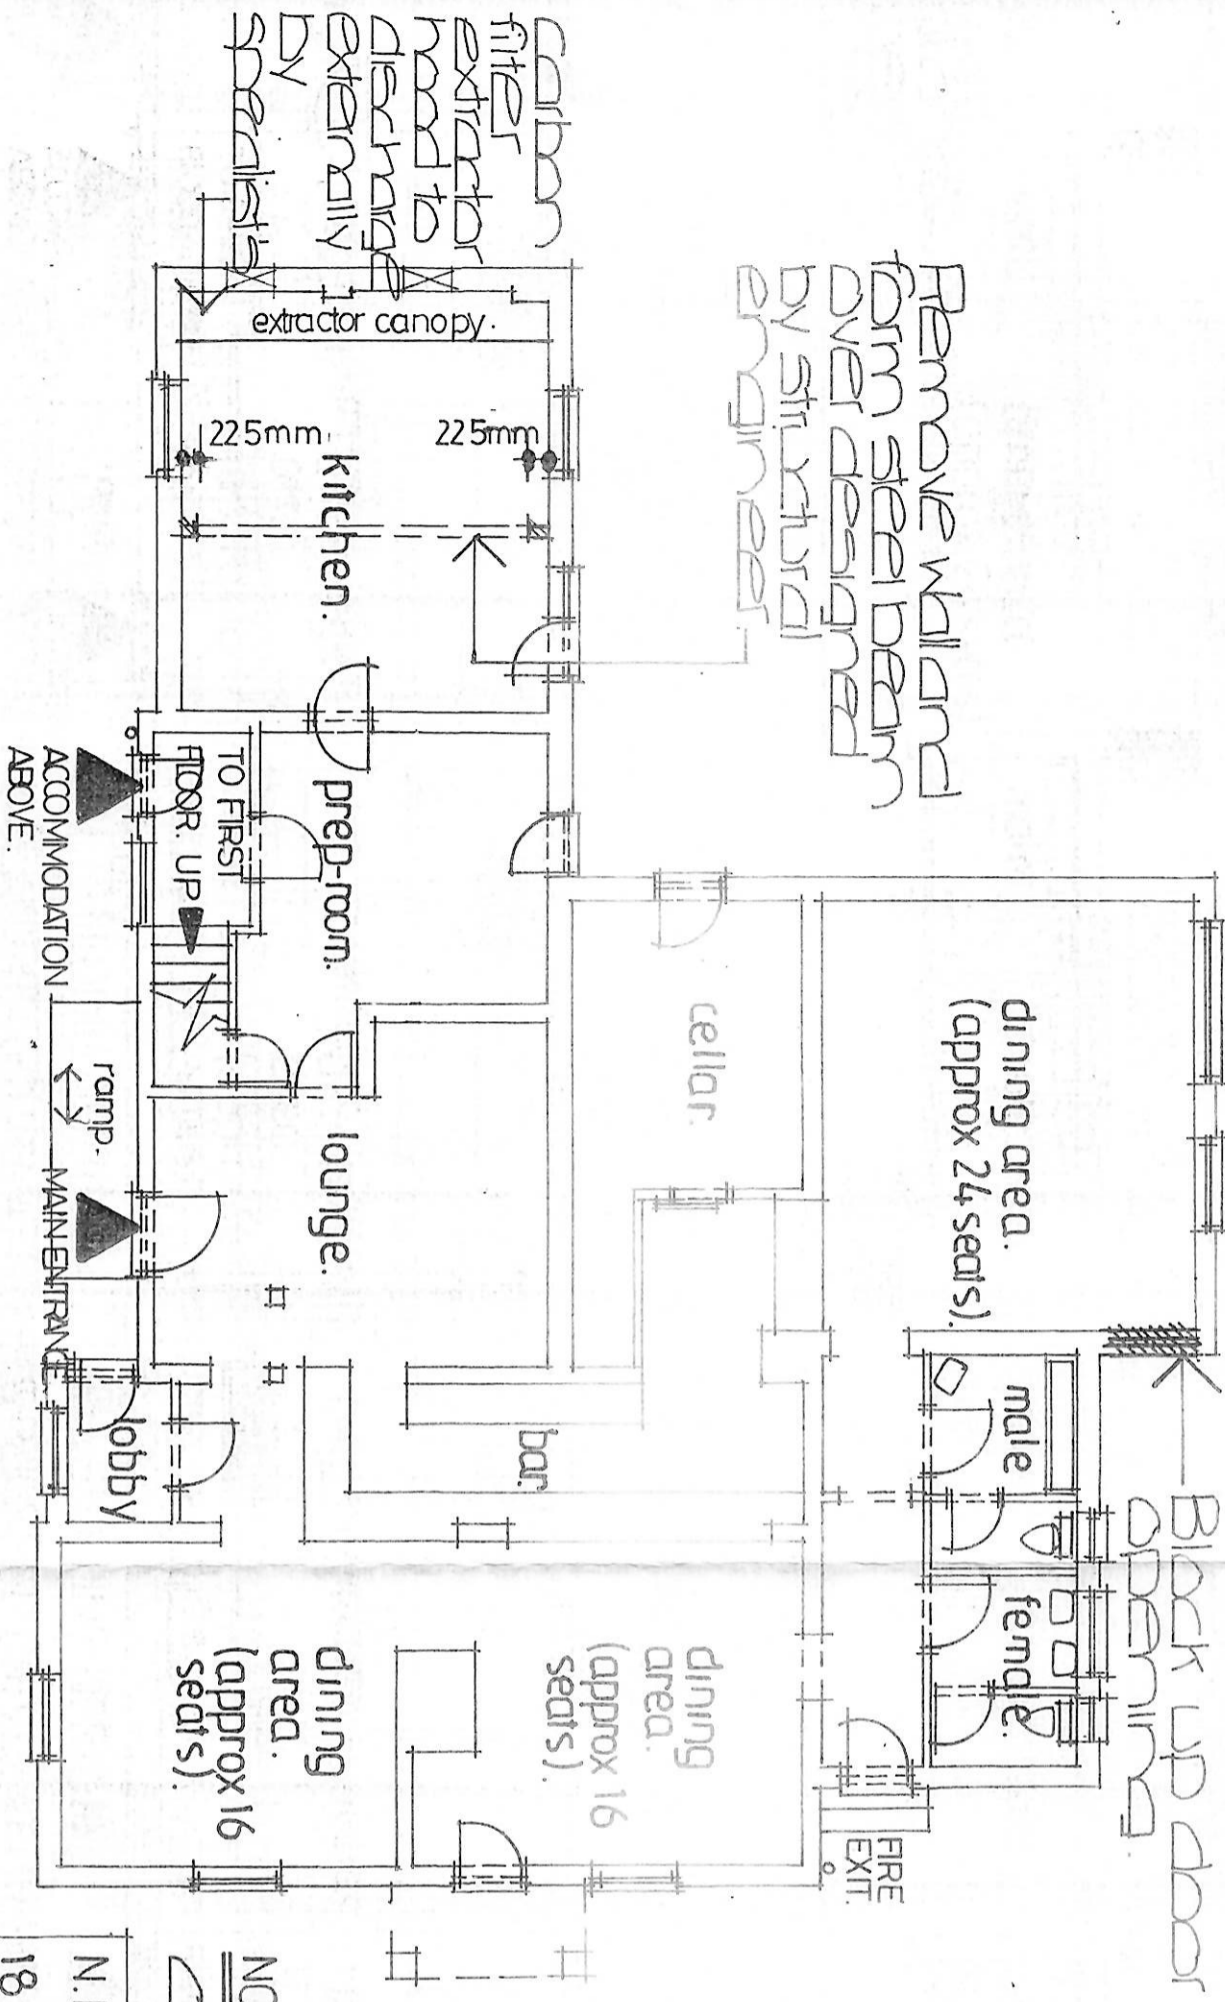

layout. 1:100.

NOTE.
CANOPY AND VENTILATION NETWORK ALL BY MJH WITH GERING TECHNOLOGIES UNIT 43A HURRICANE WAY, NORWICH, NORFOLK, NR6 5HE.

NOTE. Builder to check all settings but details on site.

N.H BUILDING DESIGN.
18 PLASSET DRIVE, ATTLEBOROUGH, NORFOLK,
NR17 2NU. Tel: 01953-455715.

CLIENT.
The Cherry Tree, Yaxley.

SCALE	DATE	DRAWING No
1:100.	February 2024.	NH/24/612.